


Rev. 3/6/01




PROJ. REFERENCE NO. B-3424 SHEET NO. X-3

150 140 130 120 110 100 90 80 70 60 50 40 30 20 10 0 10 20 30 40 50 60 70 80 90 100 110 120 130 140 150

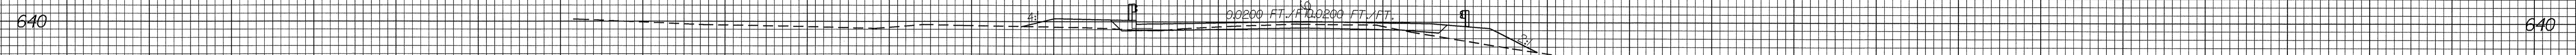


639.73

13+75.00

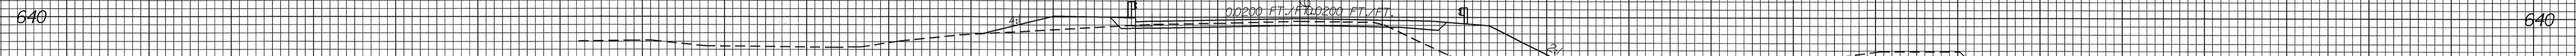

639.46

13+50.00

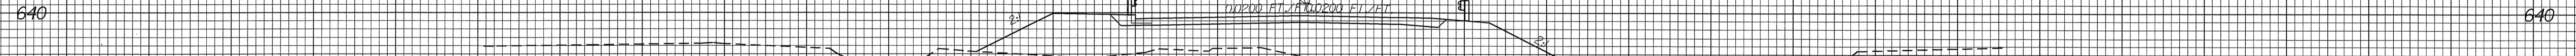

634.75

13+25.00

150 140 130 120 110 100 90 80 70 60 50 40 30 20 10 0 10 20 30 40 50 60 70 80 90 100 110 120 130 140 150

I:\NOV-2003 08:07  
M:\ITP-Projects\B-3424\proj\CURR\_PLANS\100%\_PLANS\1.xpl  
Group AT 12/20/06