




PROJECT REFERENCE NO.	SHEET NO.
U-2912	7
R/W SHEET NO.	
ROADWAY DESIGN ENGINEER	HYDRAULICS ENGINEER
PRELIMINARY PLANS DO NOT USE FOR CONSTRUCTION INCOMPLETE PLANS DO NOT USE FOR R/W ACQUISITION	
CONST. REV.	
R/W REV.	



-DRIVE I-	-LREV-	-LREV-
PI Sta 0+69.093	PI Sta 17+79.440	PI Sta 21+72.830
$\Delta = 5^{\circ} 57' 18.0''$ (RT)	$\Delta = 29^{\circ} 32' 14.4''$ (RT)	$\Delta = 79^{\circ} 42' 07.8''$ (LT)
L = 93.541	L = 257.762	L = 347.766
T = 46.813	T = 131.813	T = 208.670
R = 900.000	R = 500.000	R = 250.000
	R.O. = 65	R.O. = 78
	S.E. = 0.05	S.E. = 0.06

NAD 83

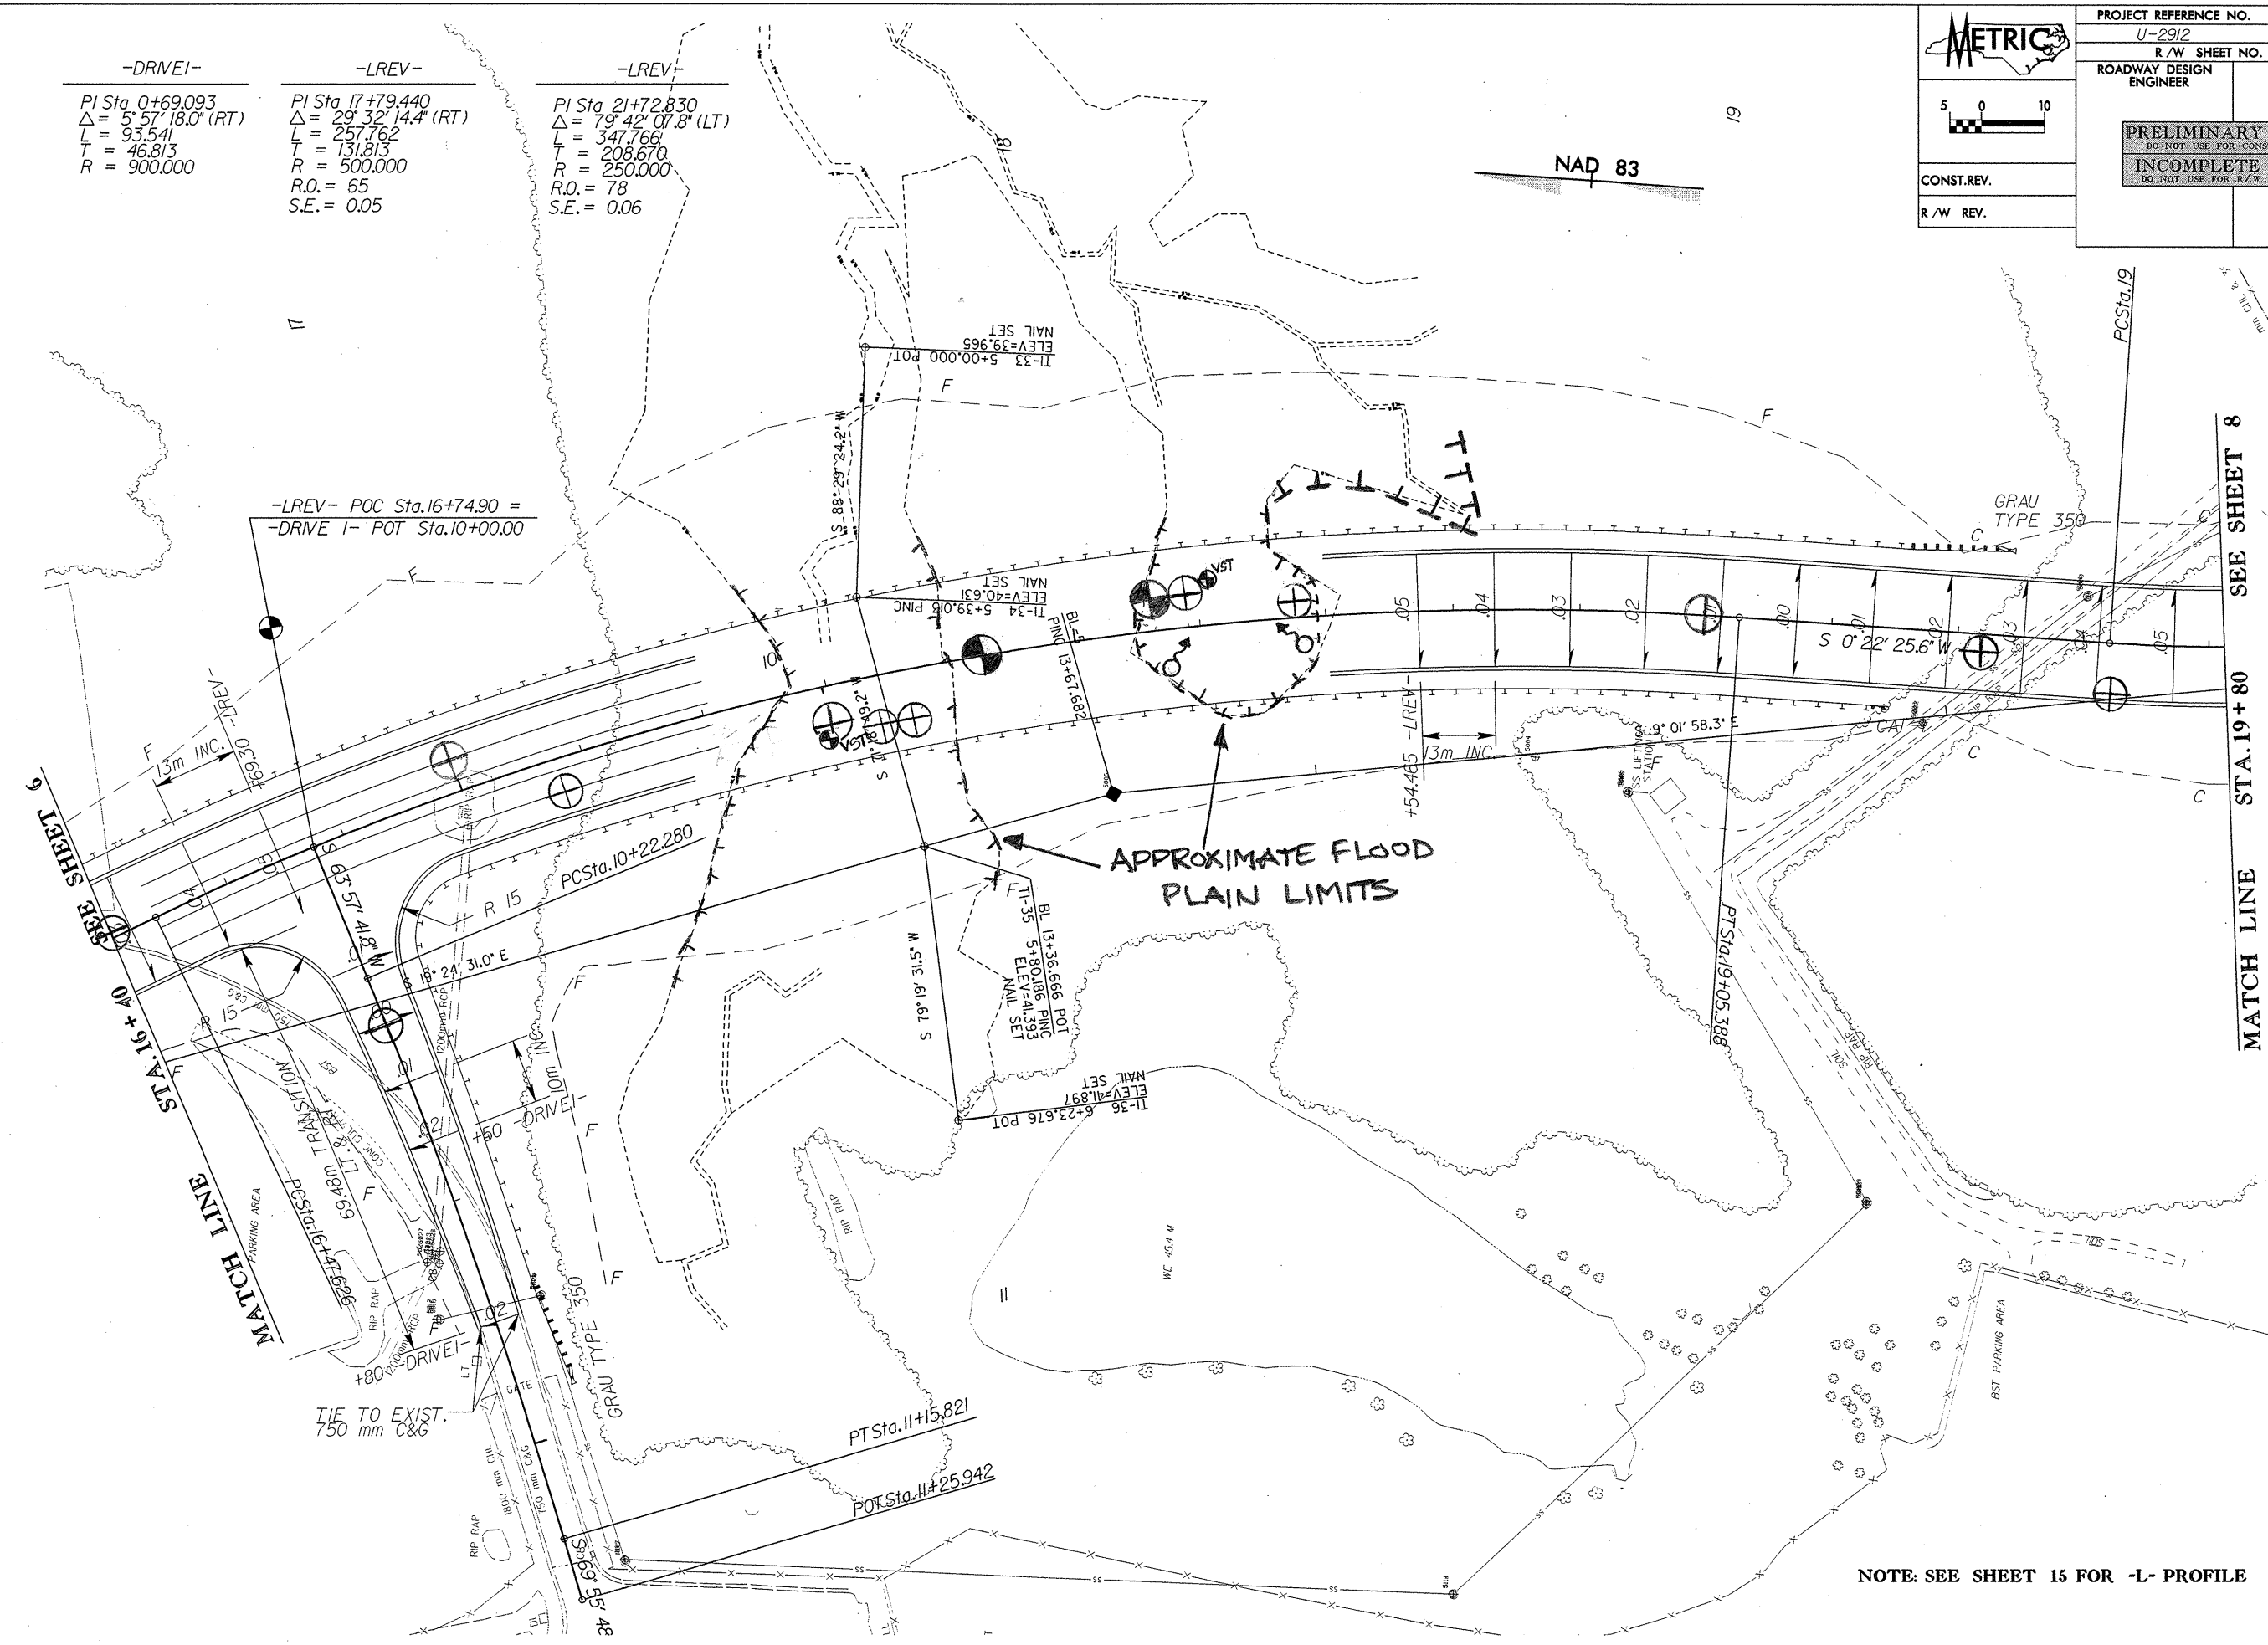

APPROXIMATE FLOOD PLAIN LIMITS

MATCH LINE STA. 19 + 80 SEE SHEET 8

NOTE: SEE SHEET 15 FOR -L- PROFILE

REVISIONS

23-APR-2002 09:07
C:\pcc\projects\2912\station\1\2127.psh
Location: H:\R00453838