




PROJ. REFERENCE NO.	SHEET NO.
U-2912	TCP-28

STATE OF
NORTH CAROLINA
DEPT. OF TRANSPORTATION
DIVISION OF HIGHWAYS
RALEIGH, N.C.

1-02

METRIC STANDARD DRAWING FOR
DRUMS

SHEET 1 OF 1
1130D01

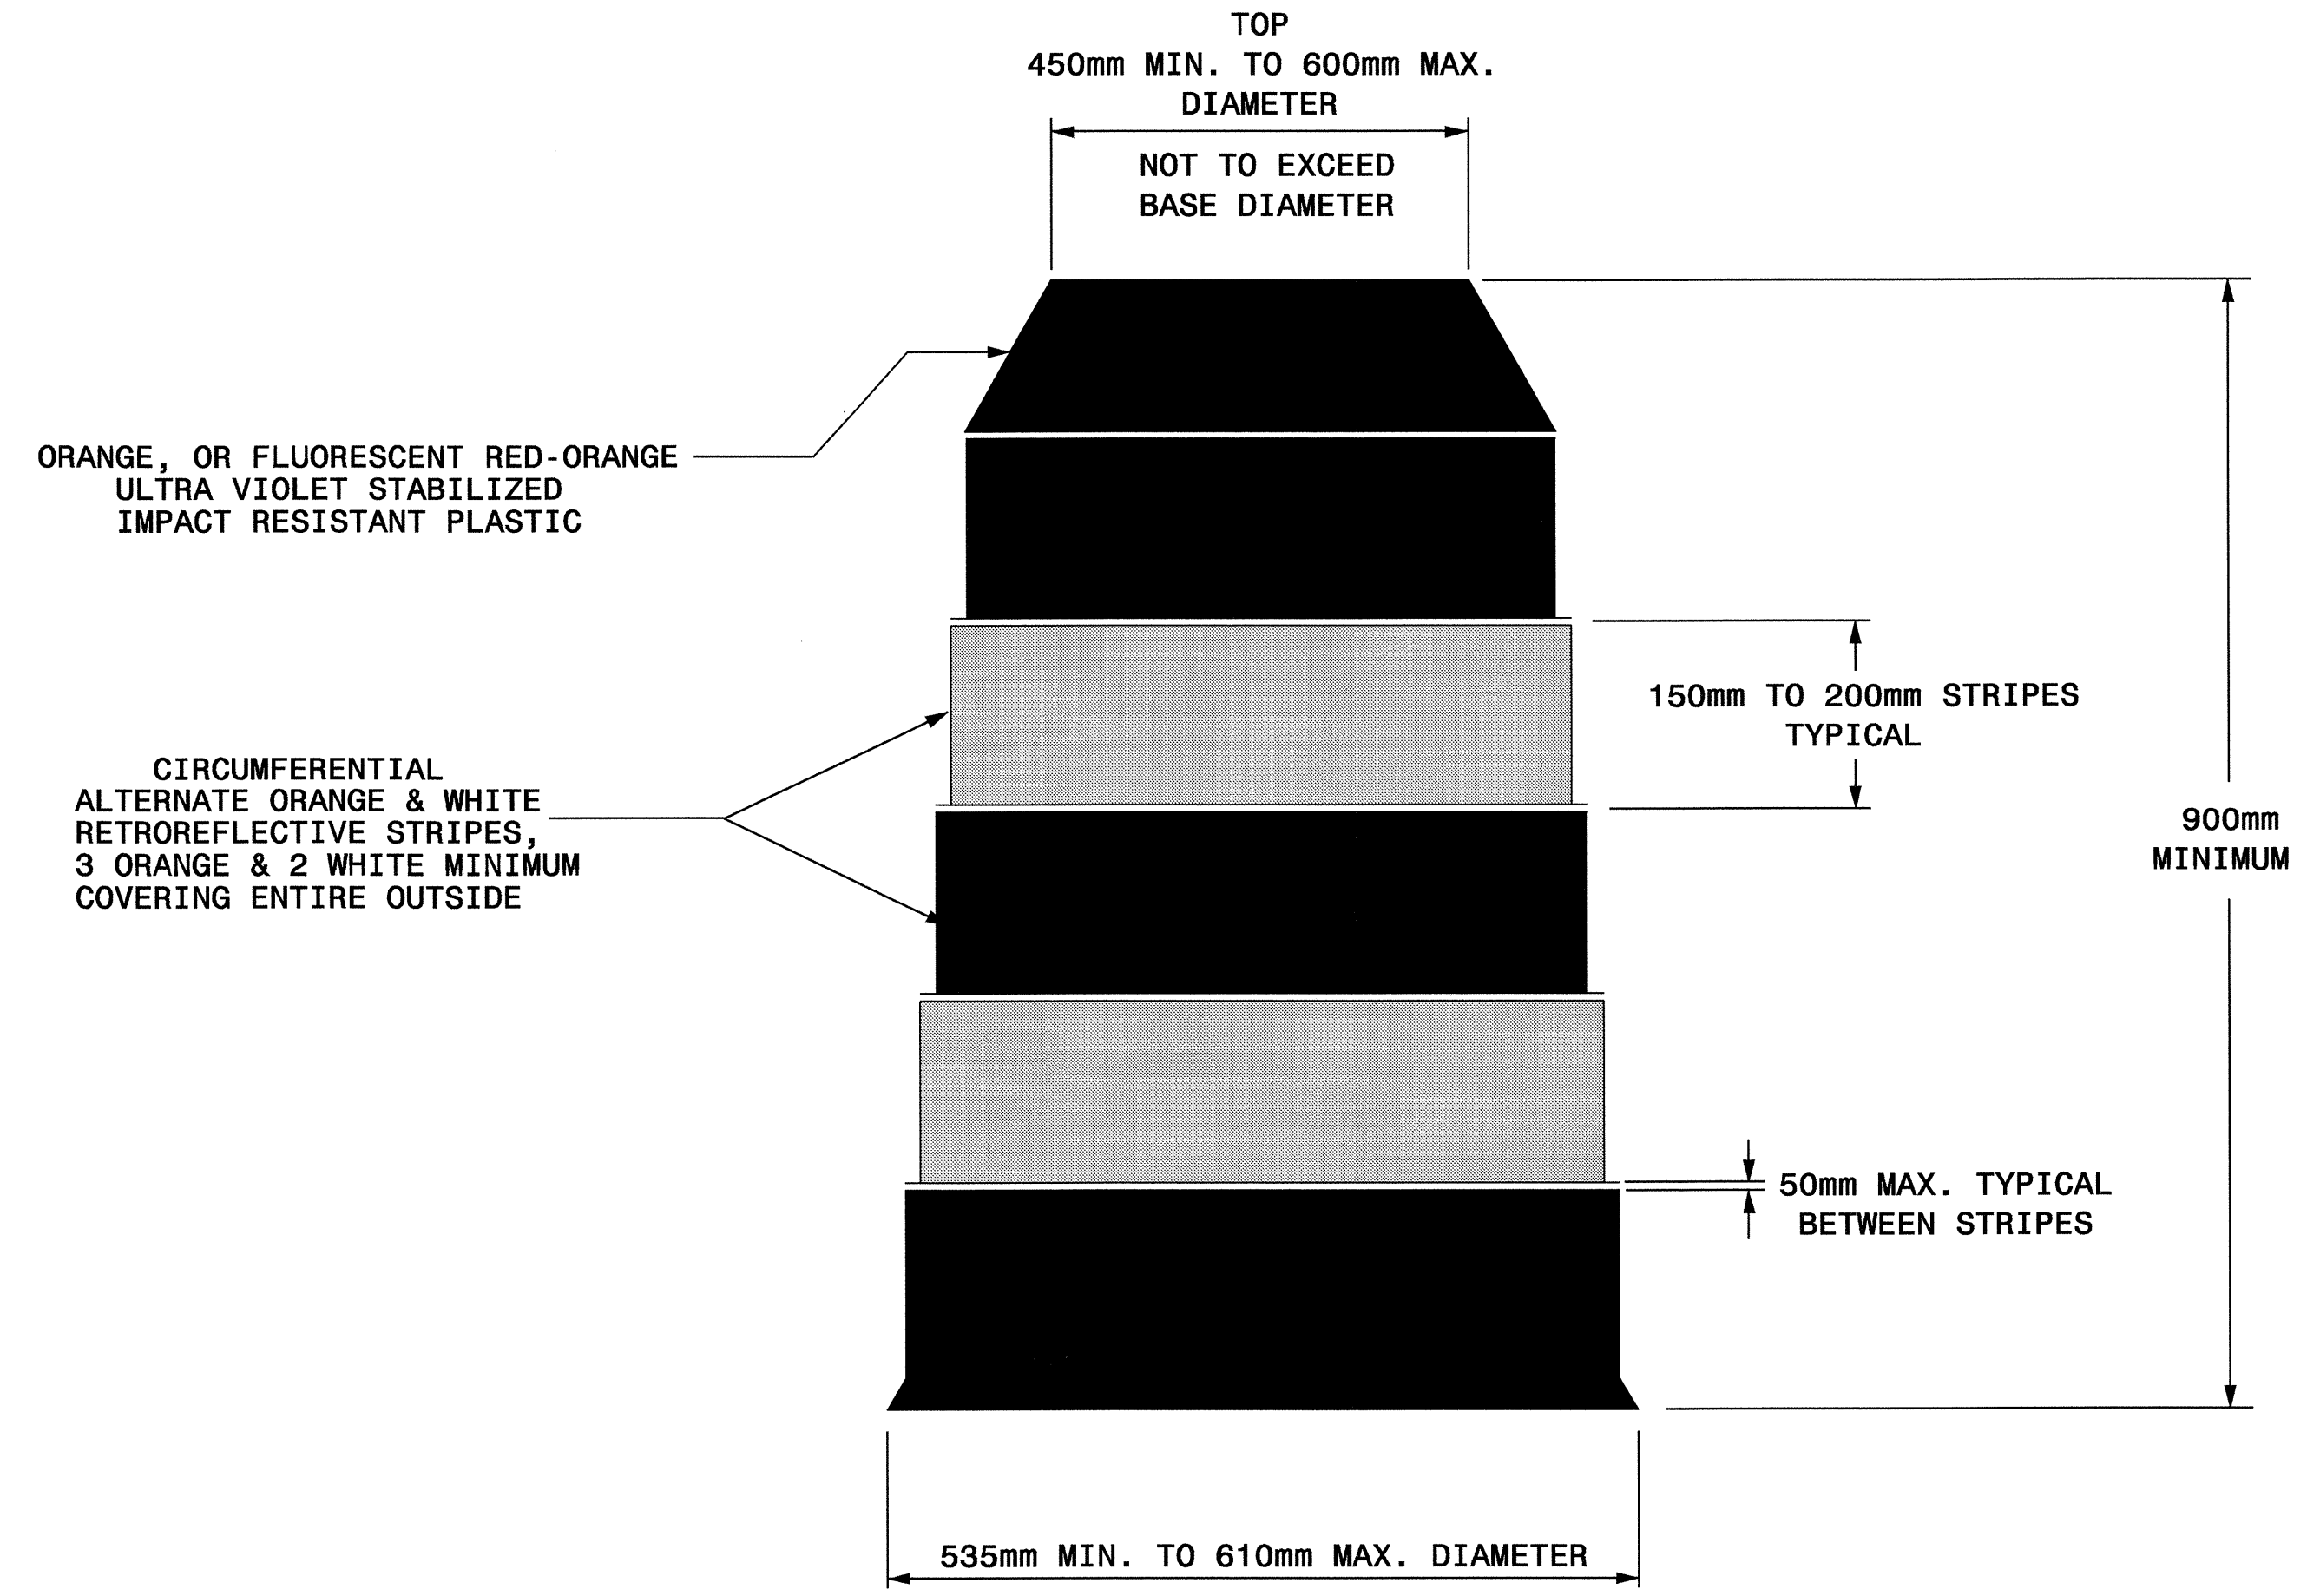

GENERAL NOTES

- BALLASTING SHALL BE ACHIEVED BY THE SAND BAG, TIRE-SIDEWALL BALLAST, OR PREFORMED WEIGHTED BASE BALLASTING METHODS. DO NOT PLACE BALLAST ON TOP OF THE DRUM, NOR AS TO PRESENT A HAZARD WHEN STRUCK.
- IF NECESSARY PLACE THE NAME OF THE AGENCY, CONTRACTOR, OR SUPPLIER ON NON-RETROREFLECTIVE DRUM SURFACES. SHOW THE LETTERS AND NUMBERS USING A NON-RETROREFLECTIVE COLOR AND NOT OVER 50mm IN HEIGHT.

Note:
This drawing is dimensioned in millimeters unless otherwise depicted within the drawing.

STATE OF
NORTH CAROLINA
DEPT. OF TRANSPORTATION
DIVISION OF HIGHWAYS
RALEIGH, N.C.

1-02

METRIC STANDARD DRAWING FOR
DRUMS

SHEET 1 OF 1
1130D01

17-SEP-2004 07:30
O:\TCP\REVISE-1130D01.TCP28.Drums.metric.dgn
WJacoos AT TETC093479

APPROVED: <i>M. McDaniel</i> DATE: 9/17/04	REPLACEMENT DETAIL FOR RSD 1130.01	
	SCALE: NONE	REVISIONS
	DATE: 8/02	
	DWG. BY: MMM	
	DESIGN BY: MMM	
REVIEWED BY: MMM		
		<small>CADD FILE: U2912_TCP28_DRUMS_METRIC.DGN</small>