





PAVEMENT MARKING FOR TEMPORARY TRAFFIC SHIFT CONTINUED

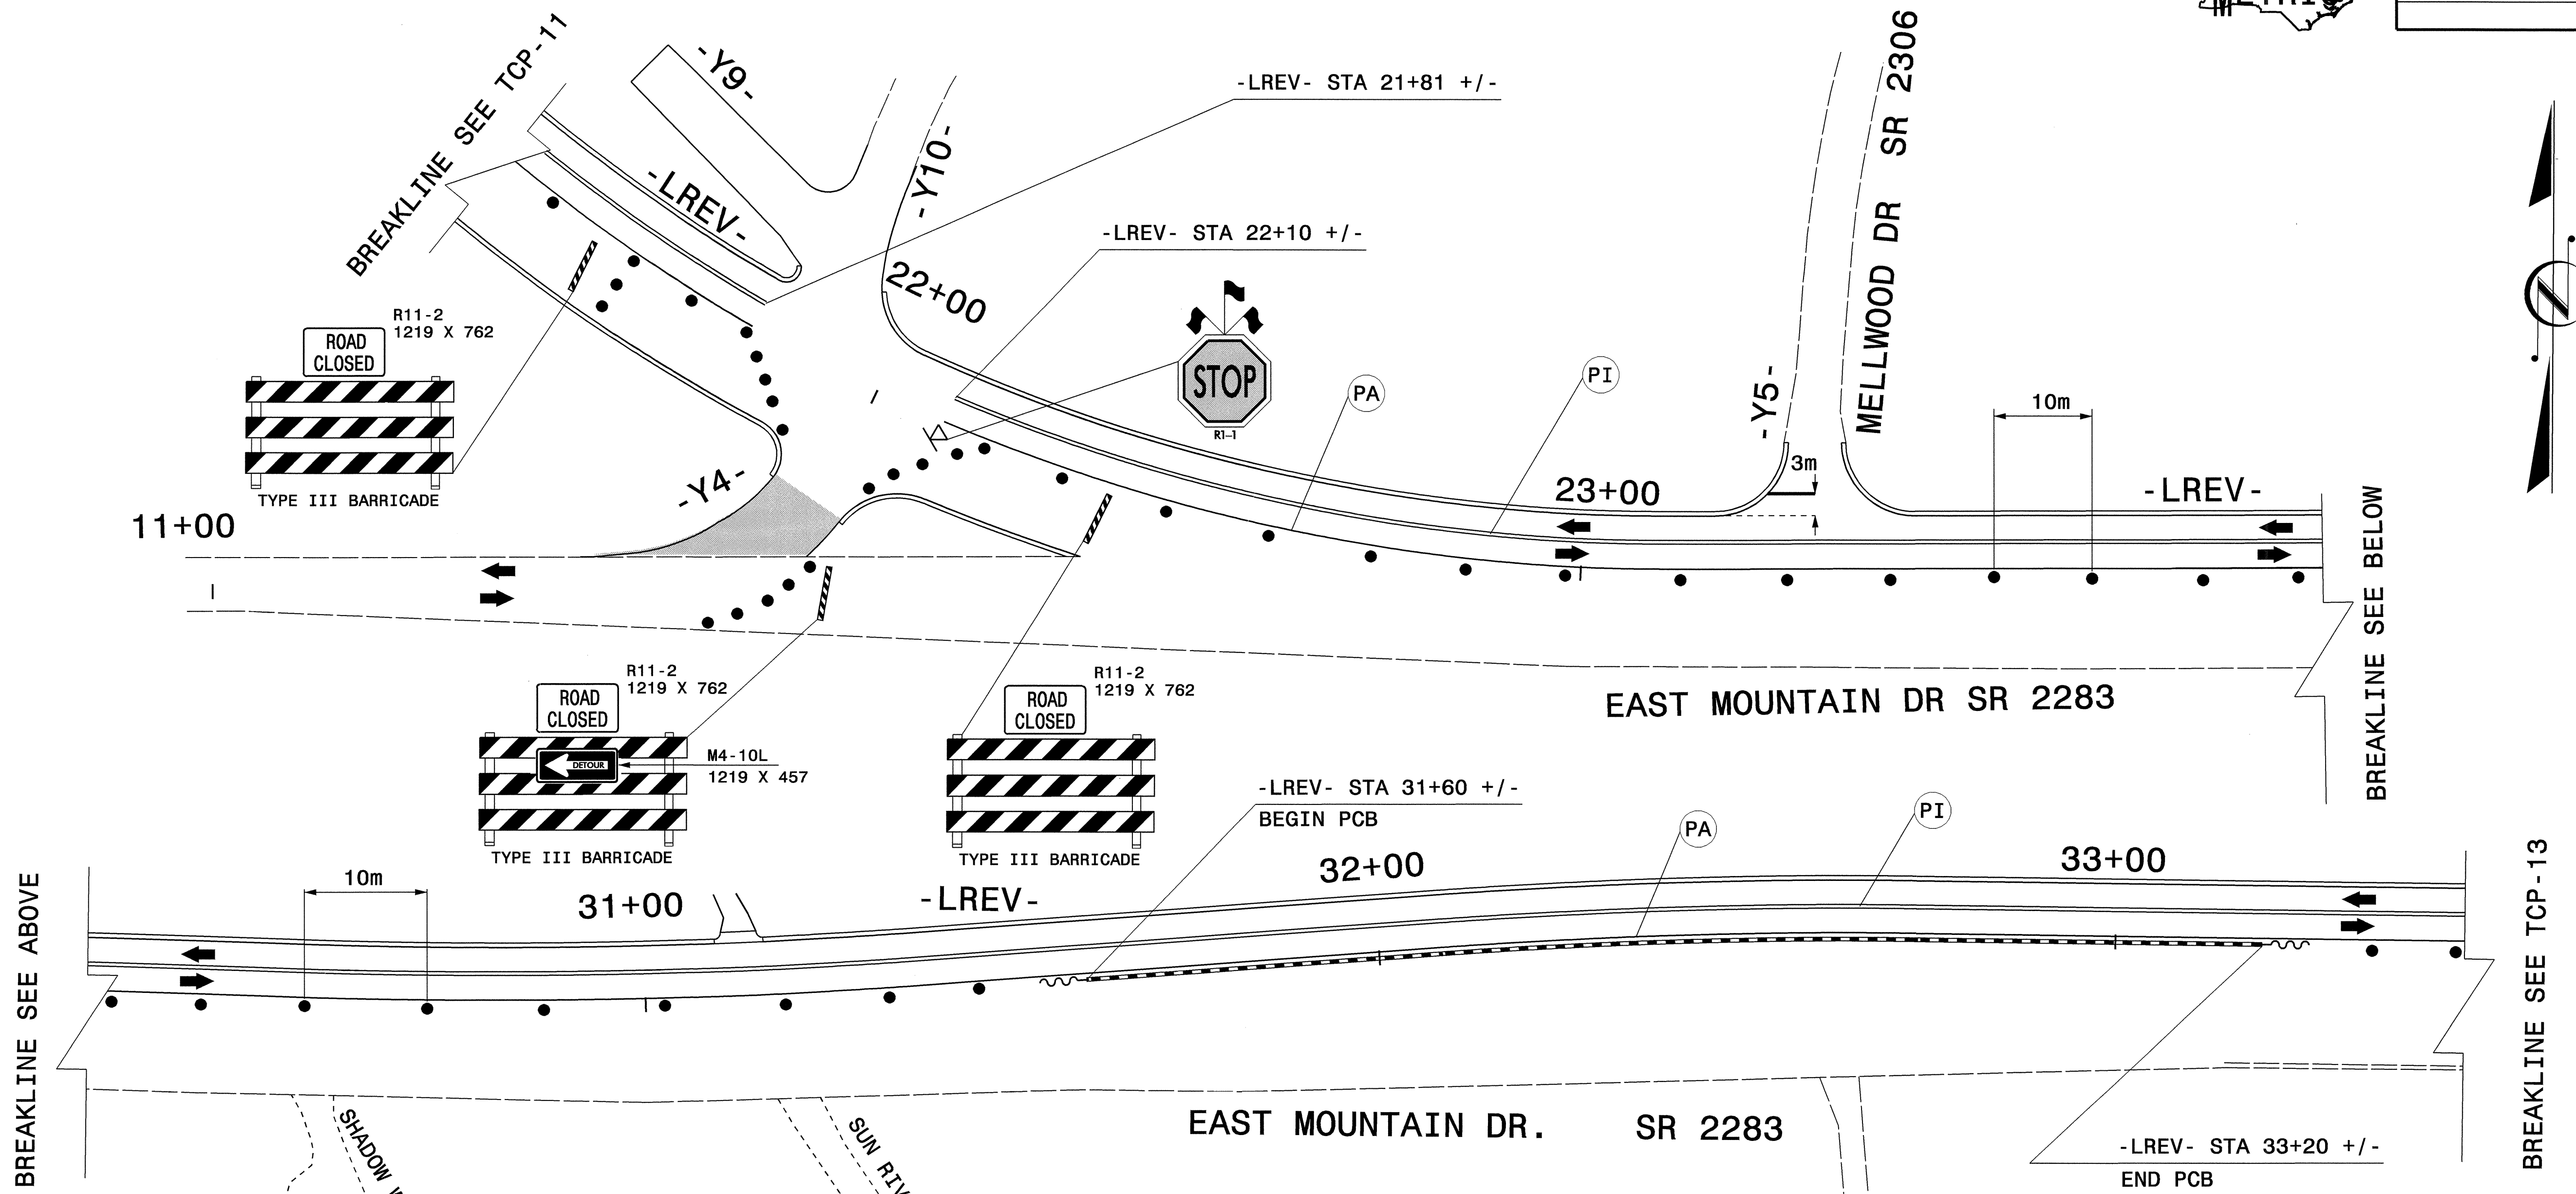

PROJ. REFERENCE NO. U-2912	SHEET NO. TCP-12
-------------------------------	---------------------



NOTE:
THE TEMPORARY 1.5:1 FILL SLOPES FROM STATION 31+40 TO STATION 32+20 SHALL BE COVERED WITH AN IMPERMEABLE MEMBRANE. THE ENDS OF THE MEMBRANE SHALL BE TRENCHED IN A MINIMUM OF 0.152 METERS AT THE TOP AND BOTTOM OF THE SLOPE.

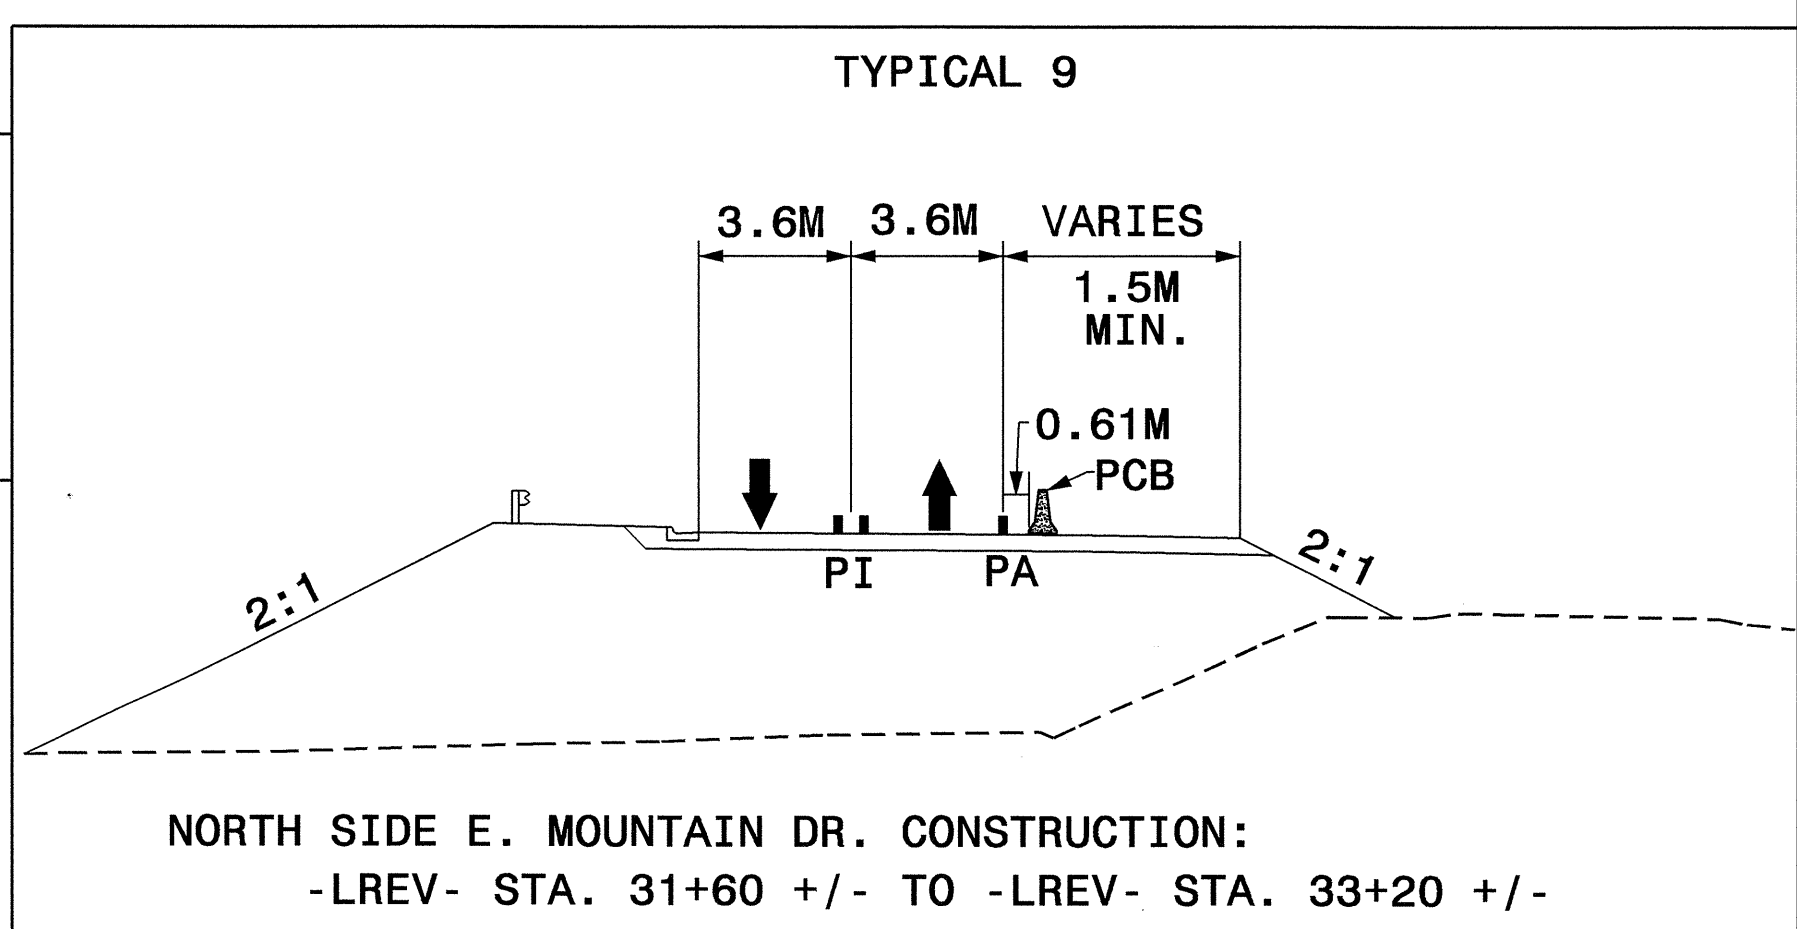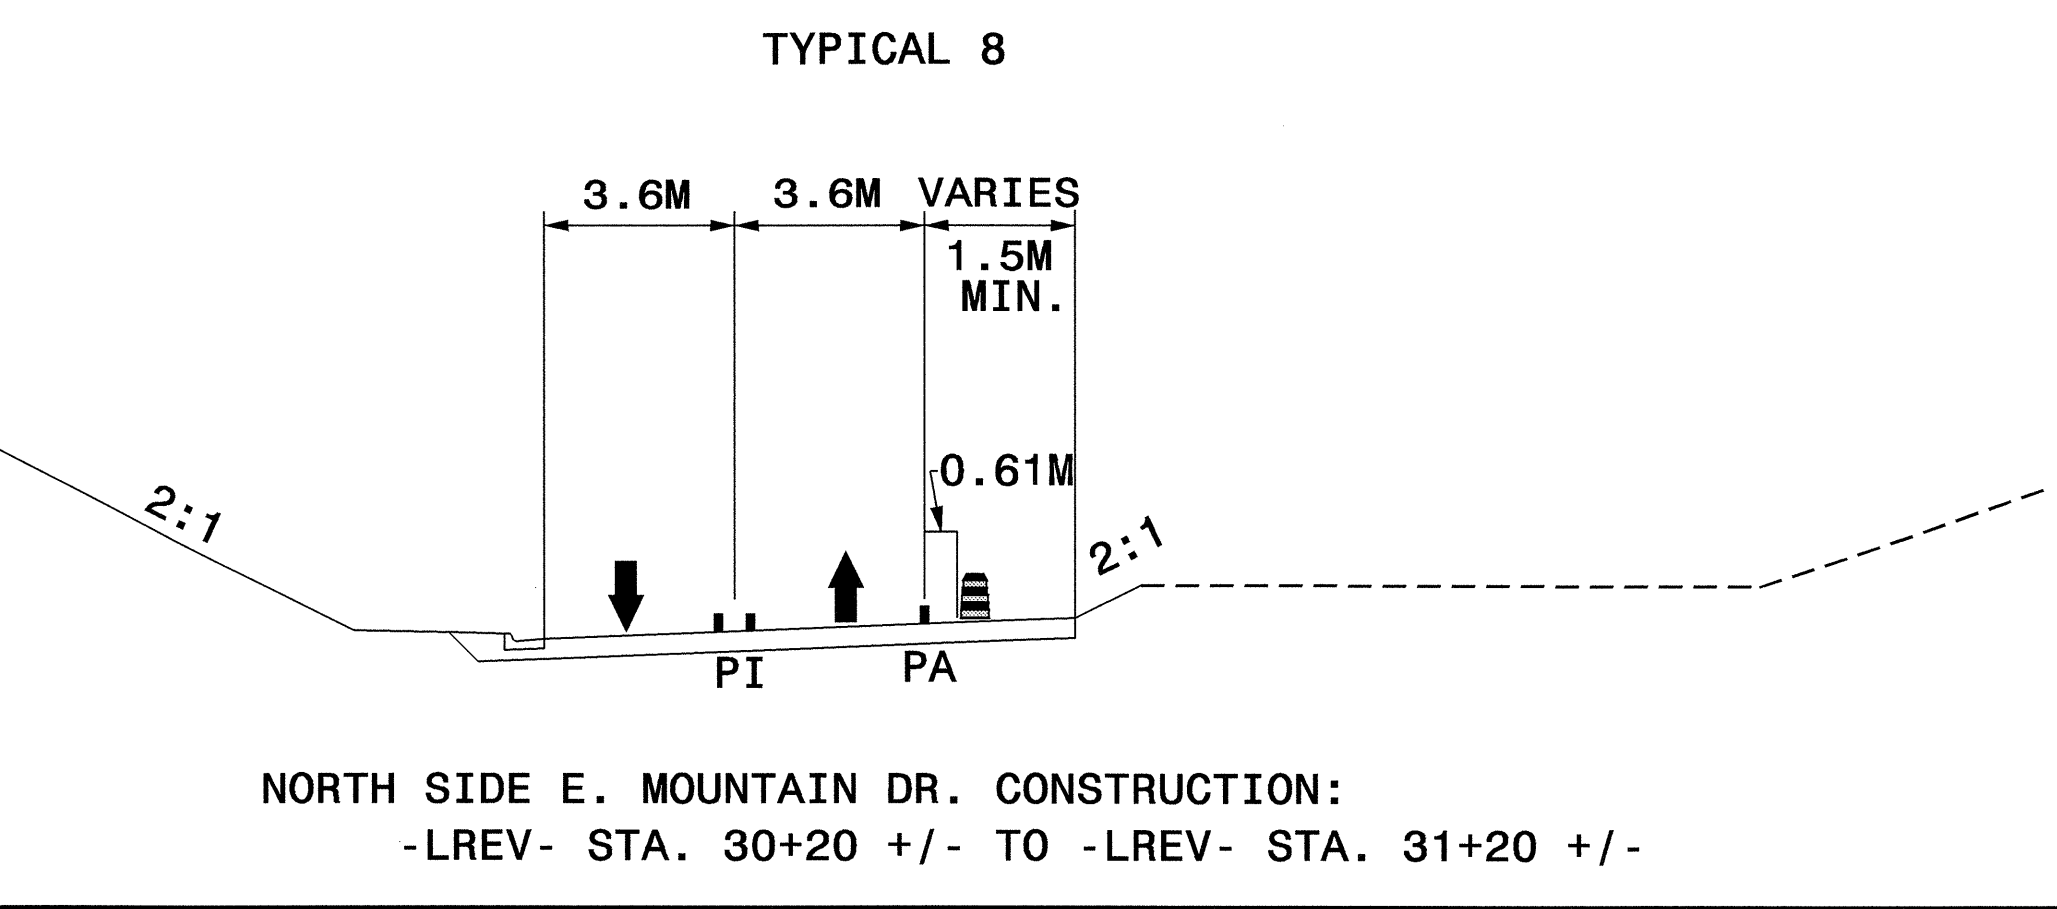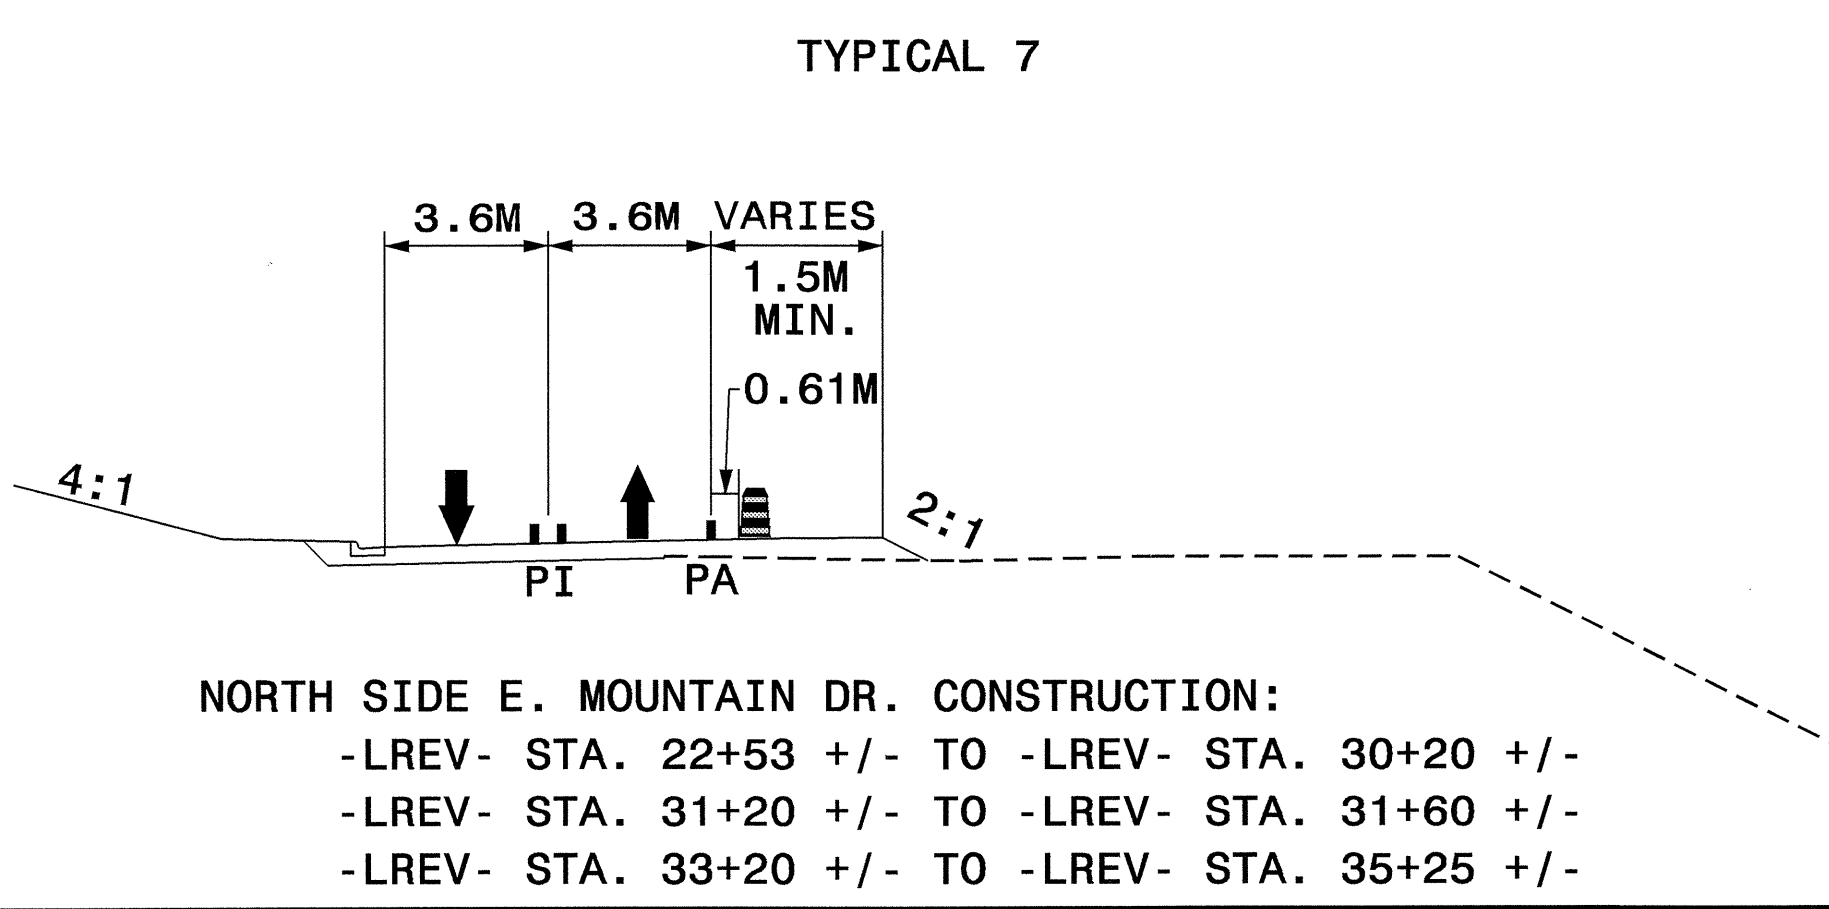

APPROVED: *M. McRumold* DATE: 9/17/04

PHASE I: STEP 4

SCALE: NONE		REVISIONS
DATE: 09/04		
DWG. BY: WAJ/MM		
DESIGN BY: WAJ/MM		

REVIEWED BY: CBH

17-SEP-2004 07:22
 O:\TCP\REVISE\112912-TCP12.dgn
 wjacobs AT TETC193479