
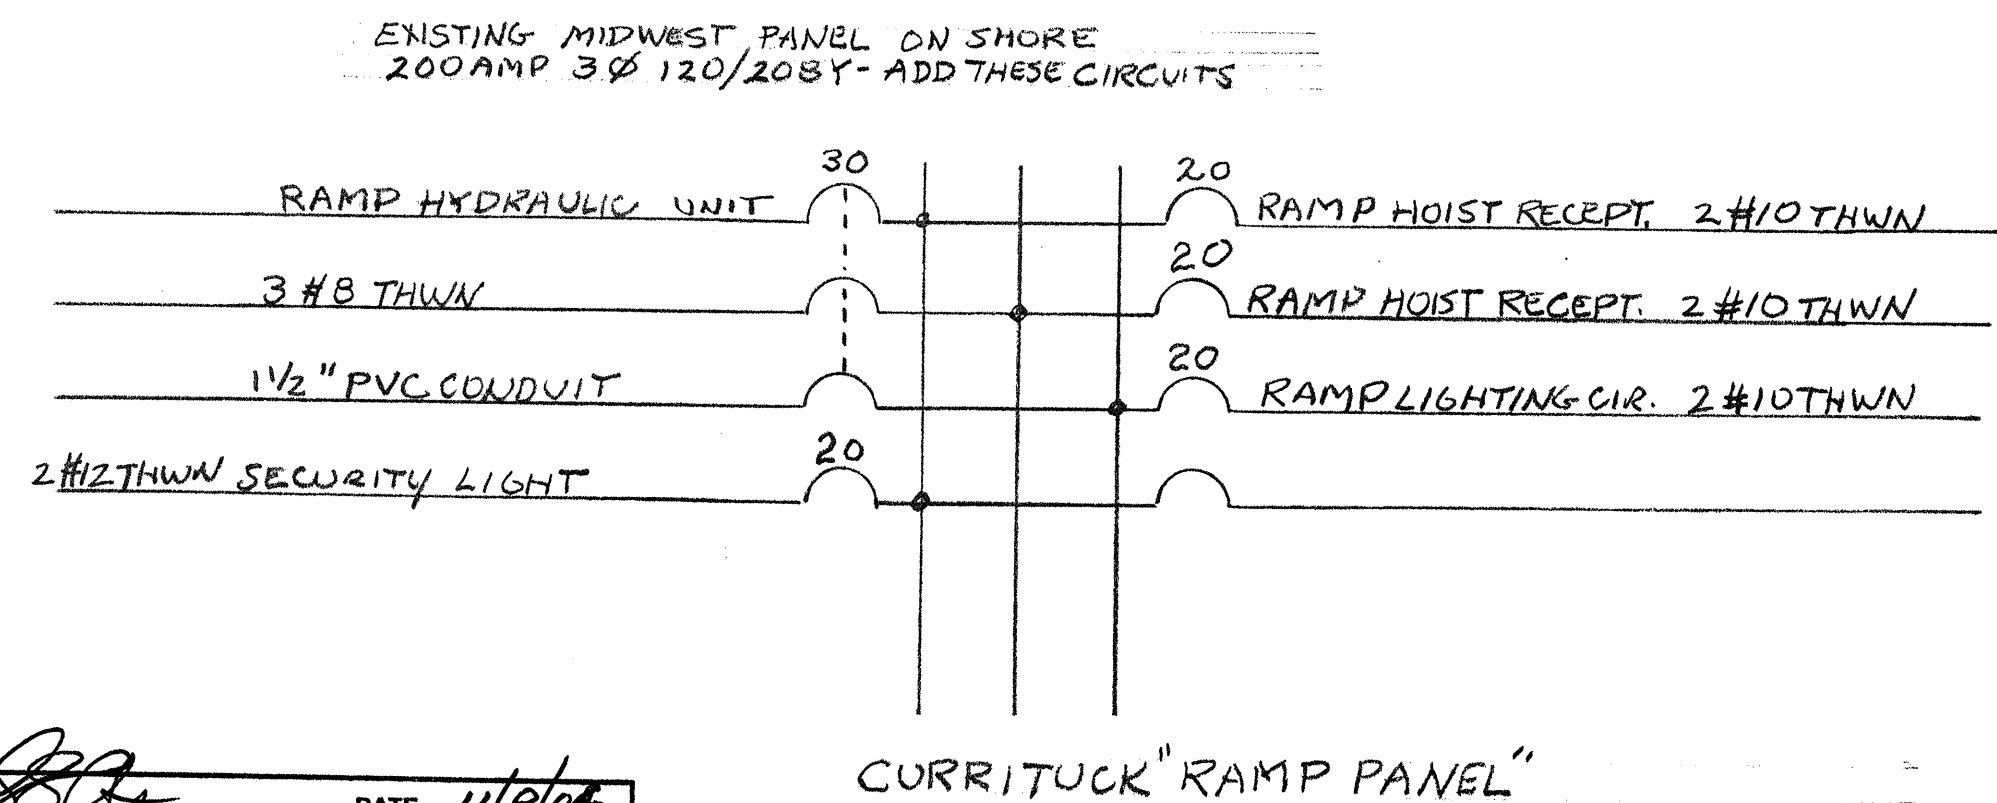
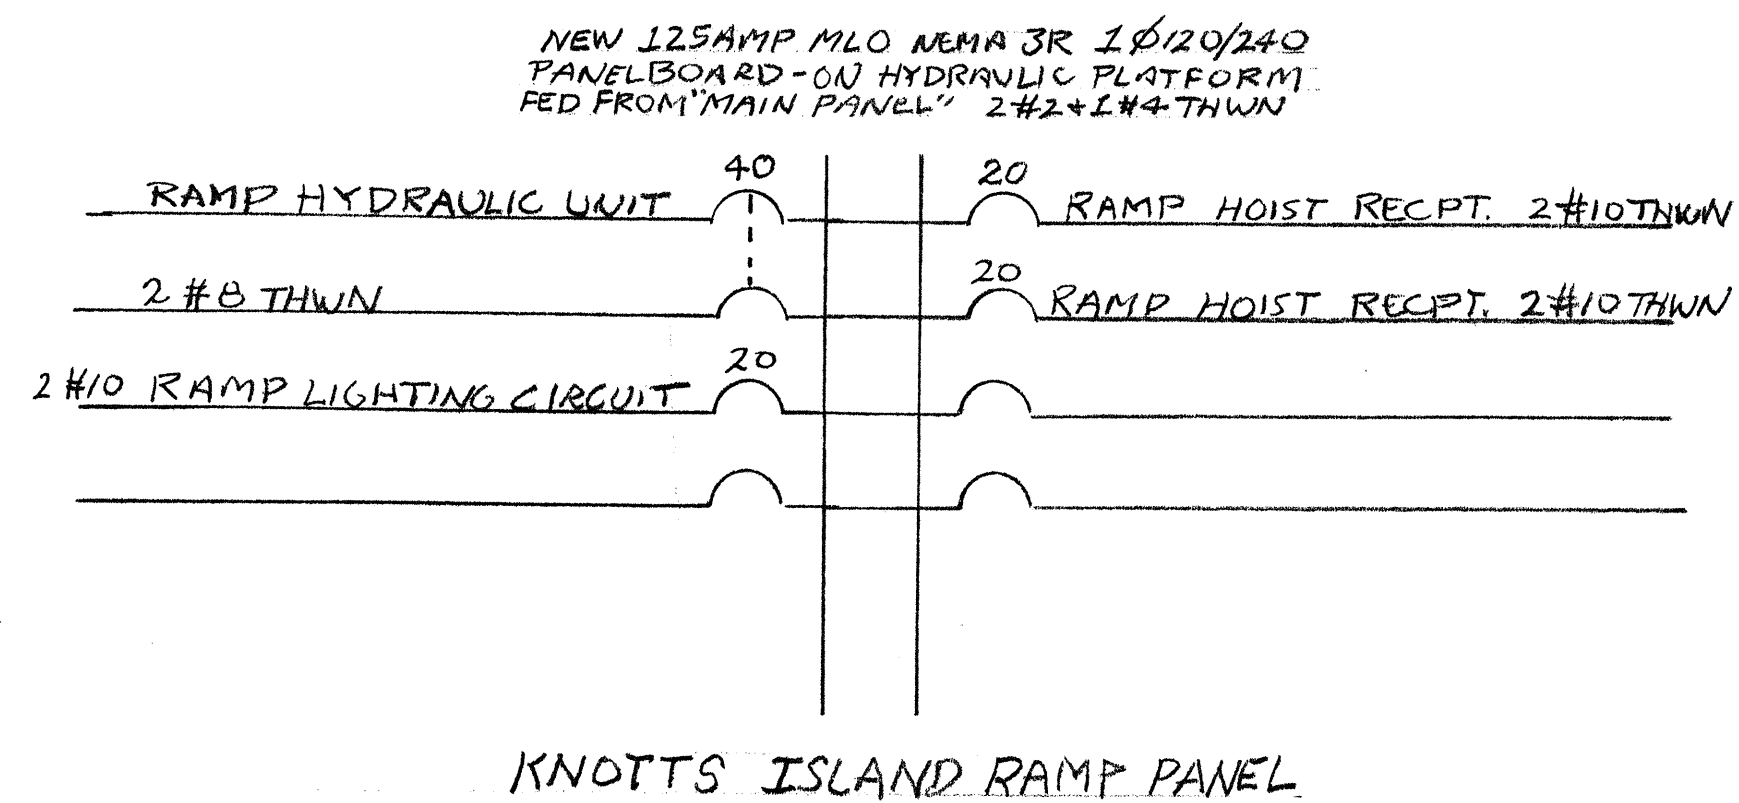


TYPICAL PUSHBUTTON LEGEND
PLATE LAYOUT
SEE SPECIAL PROVISIONS FOR LIST

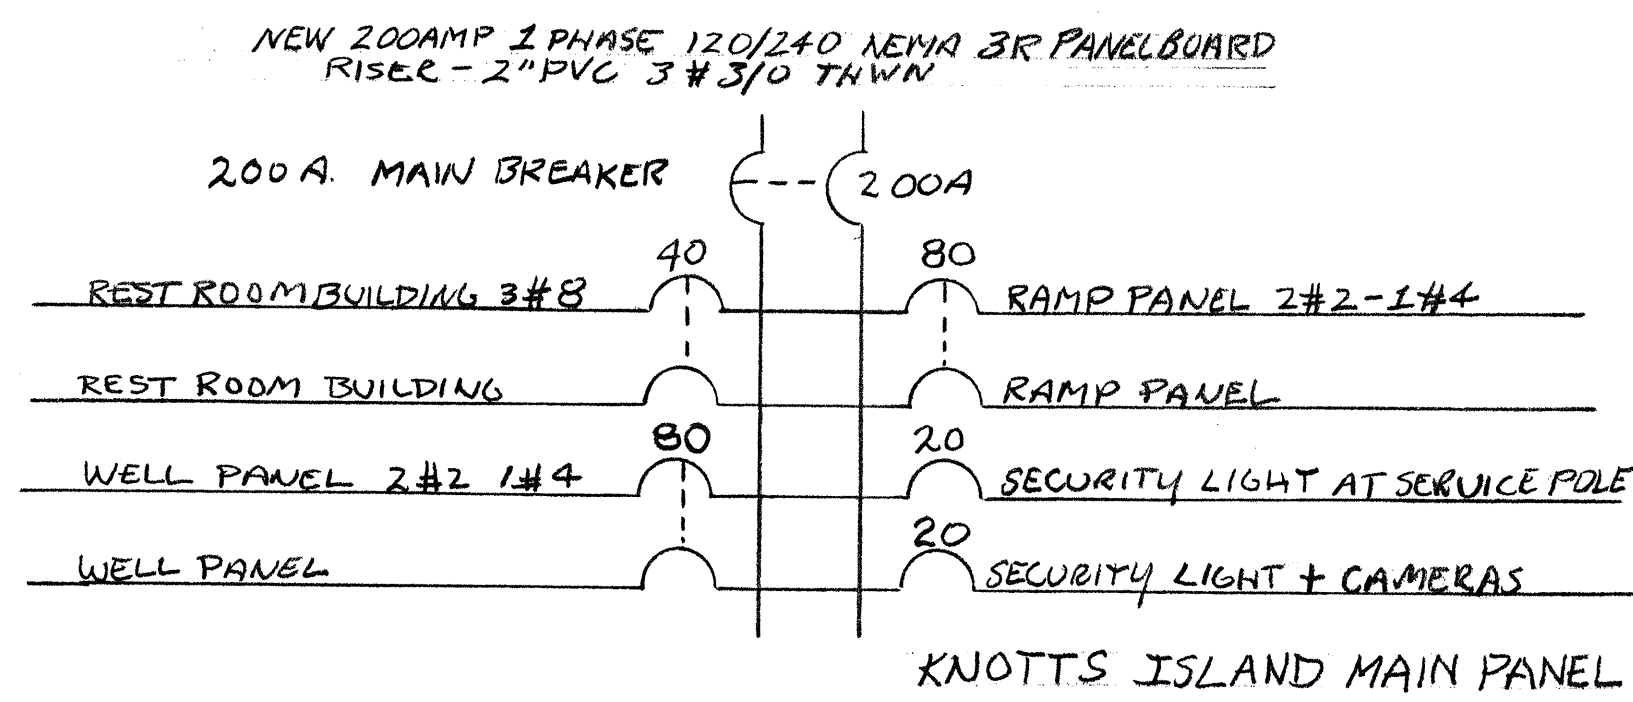

PROJECT NO. _____
COUNTY _____
STATION: _____

STATE OF NORTH CAROLINA
DEPARTMENT OF TRANSPORTATION
RALEIGH
ELECTRICAL/HYDRAULIC
2

REVISIONS						SHEET NO. 54
NO.	BY	DATE	NO.	BY	DATE	
1			3			TOTAL SHEETS
2			4			56