

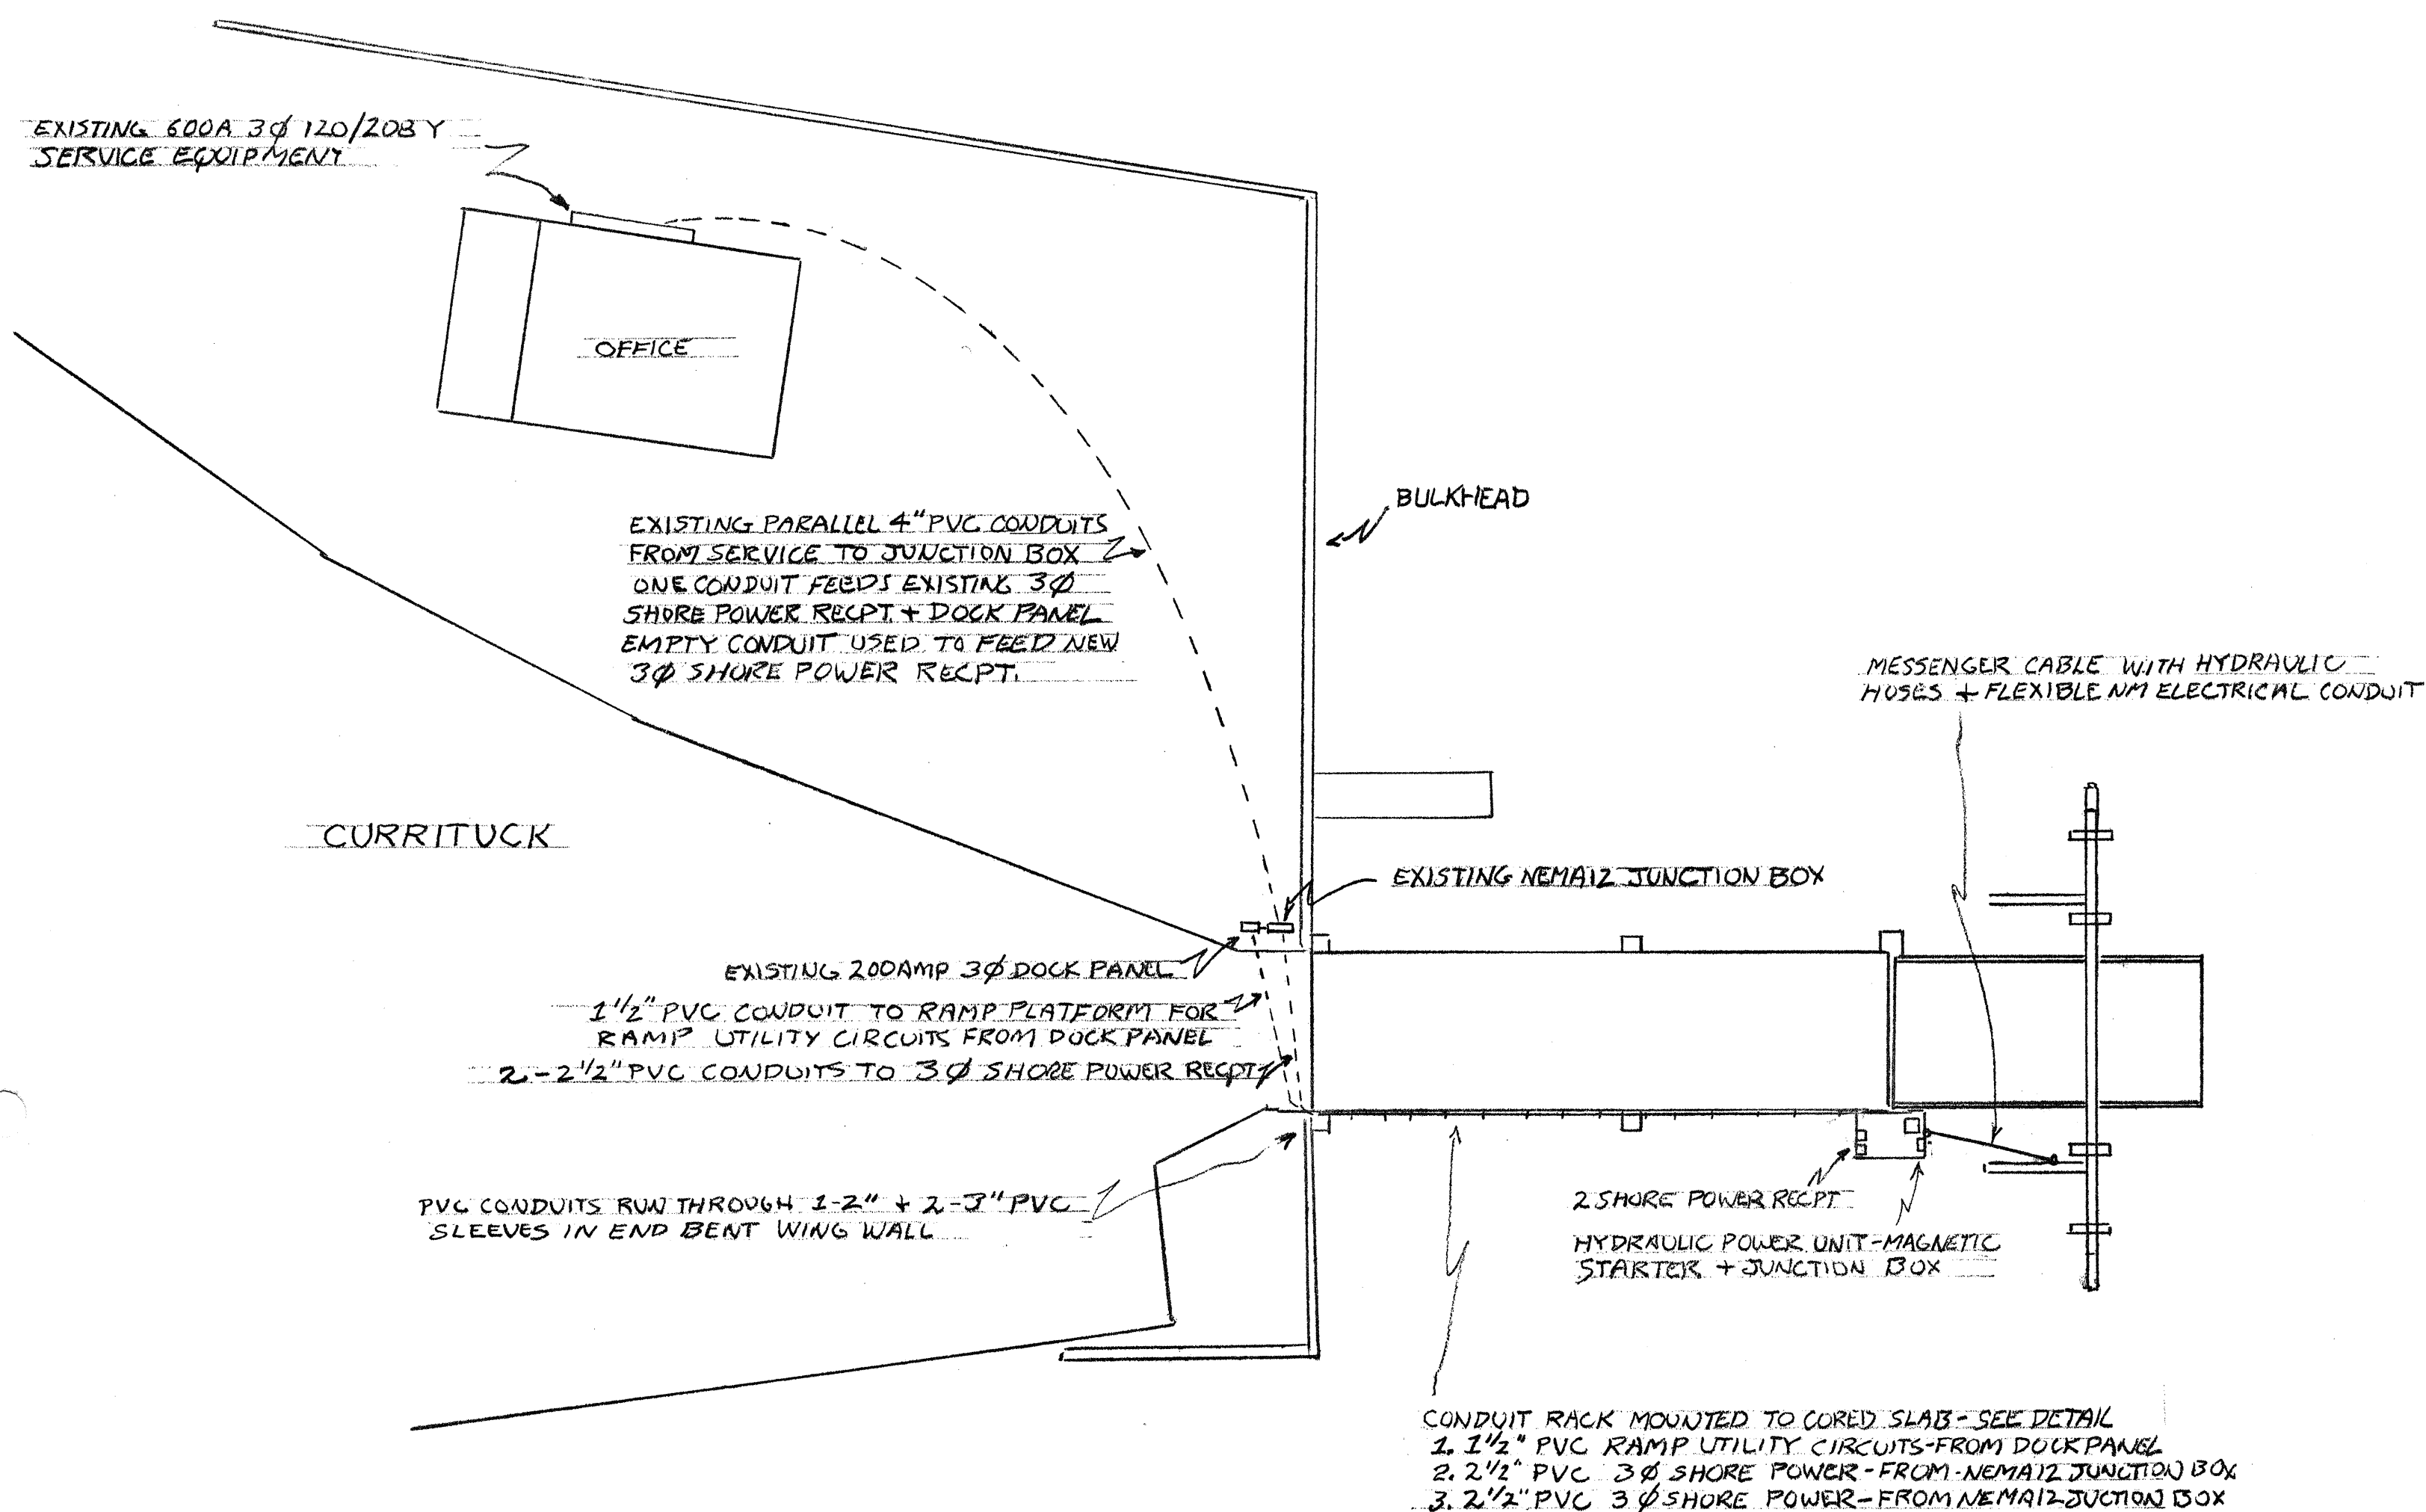


KNOTT'S ISLAND

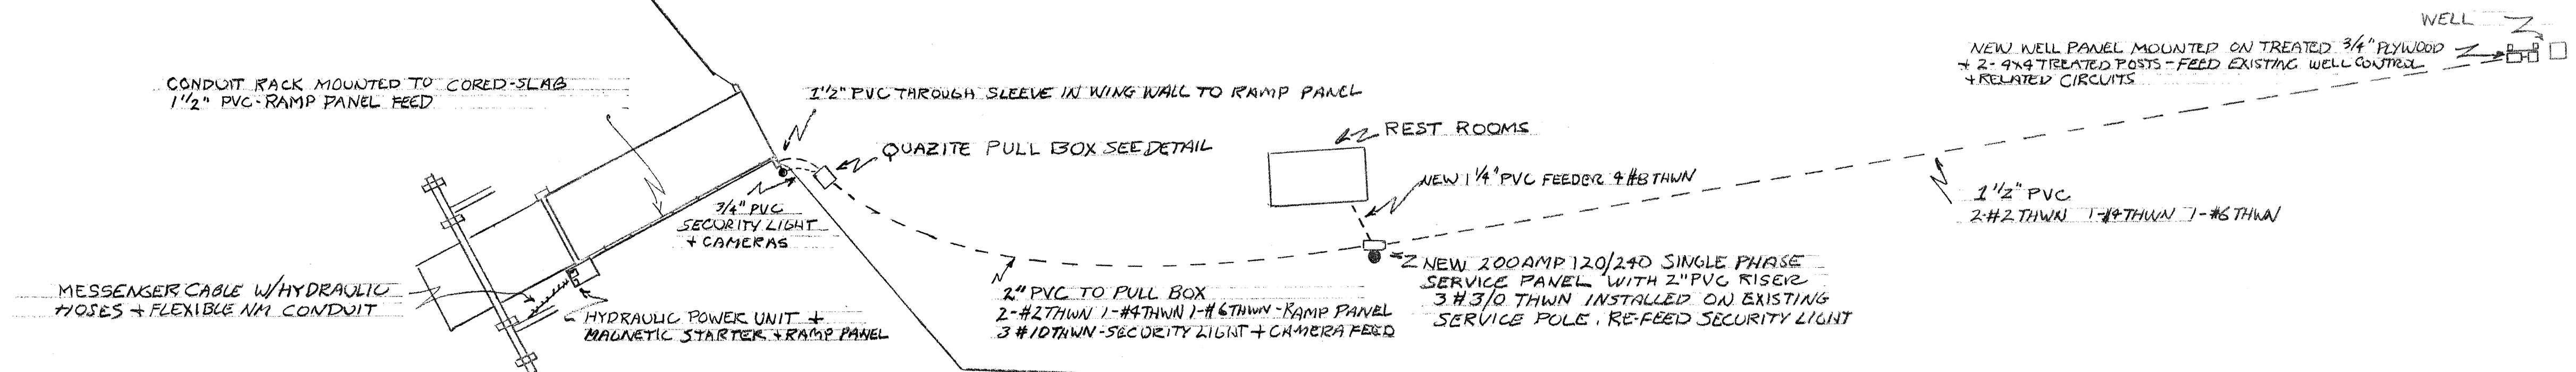

CONDUIT MOUNTING DETAIL ON BRIDGE

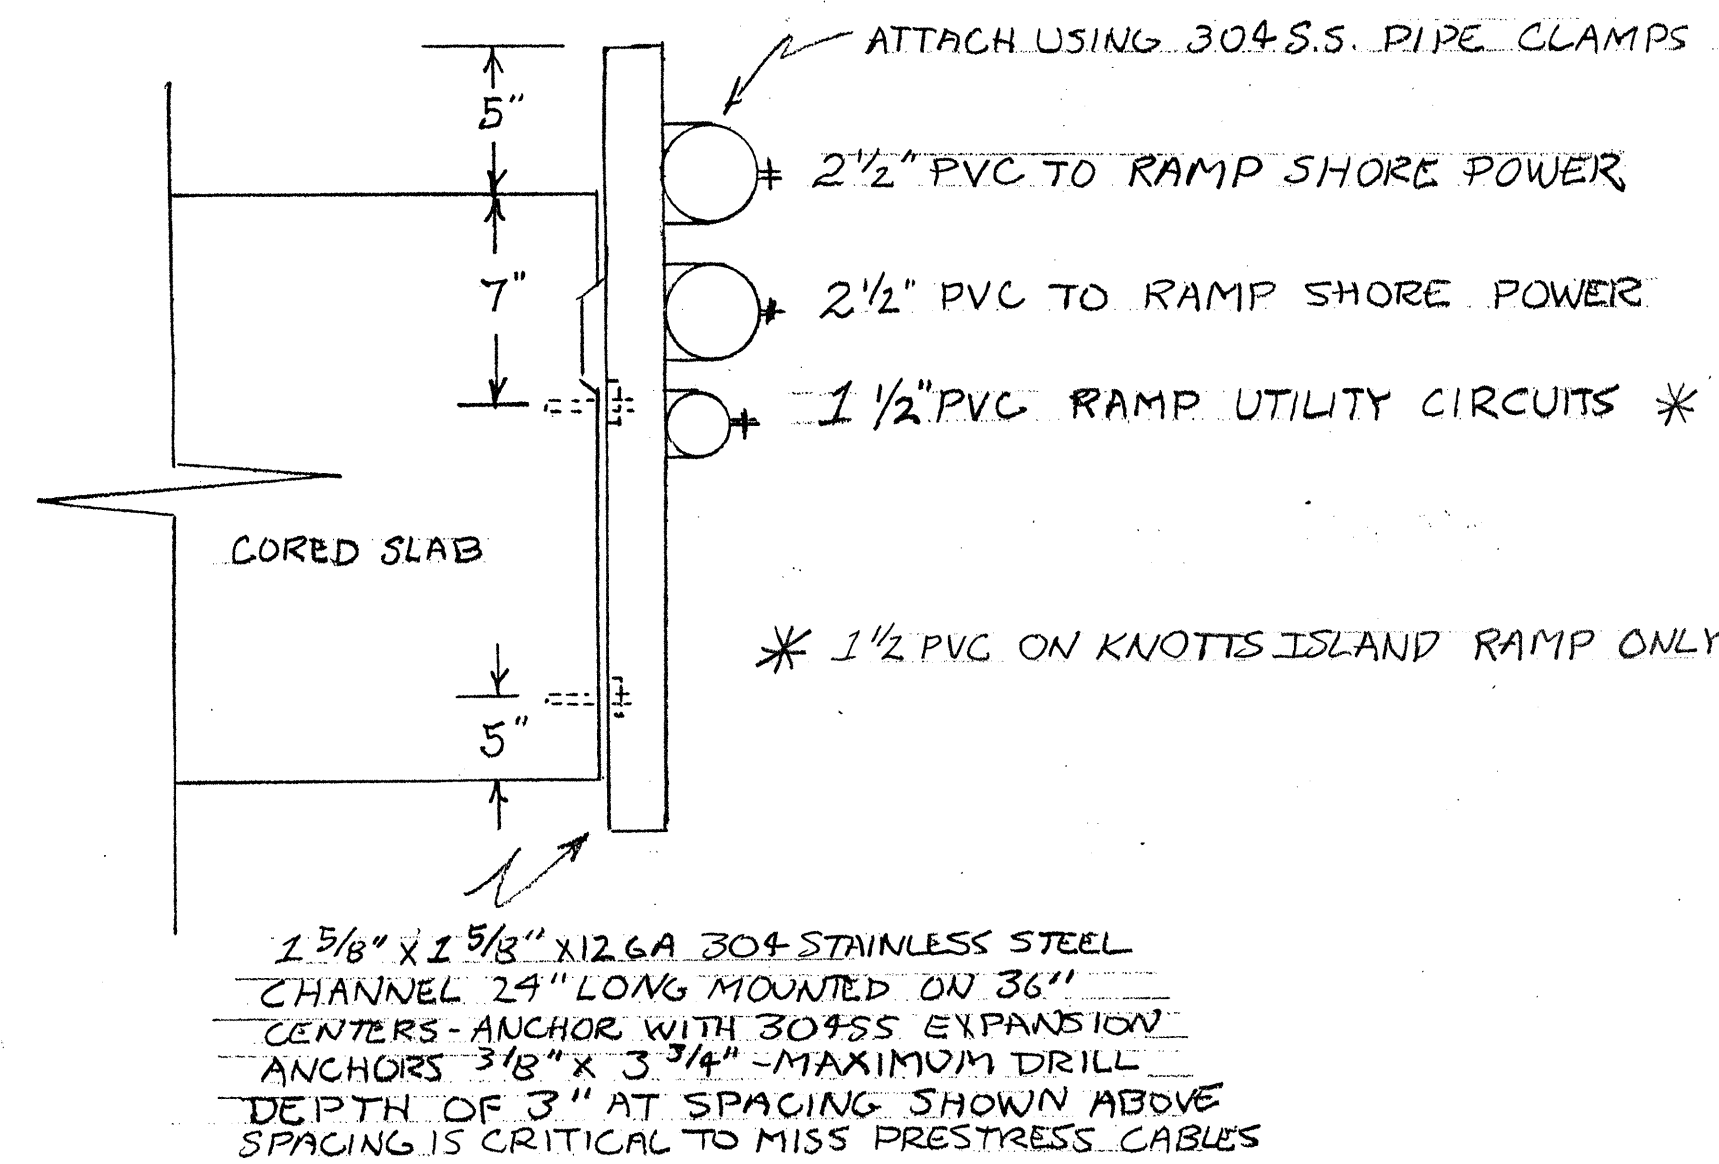

PROJECT NO. _____
 COUNTY _____
 STATION: _____

STATE OF NORTH CAROLINA
DEPARTMENT OF TRANSPORTATION
 RALEIGH
 ELECTRICAL/HYDRAULIC
 1

REVISIONS						SHEET NO. 53
NO.	BY	DATE	NO.	BY	DATE	
1			3			TOTAL SHEETS 56
2			4			