



PLAN- TOP FLANGE

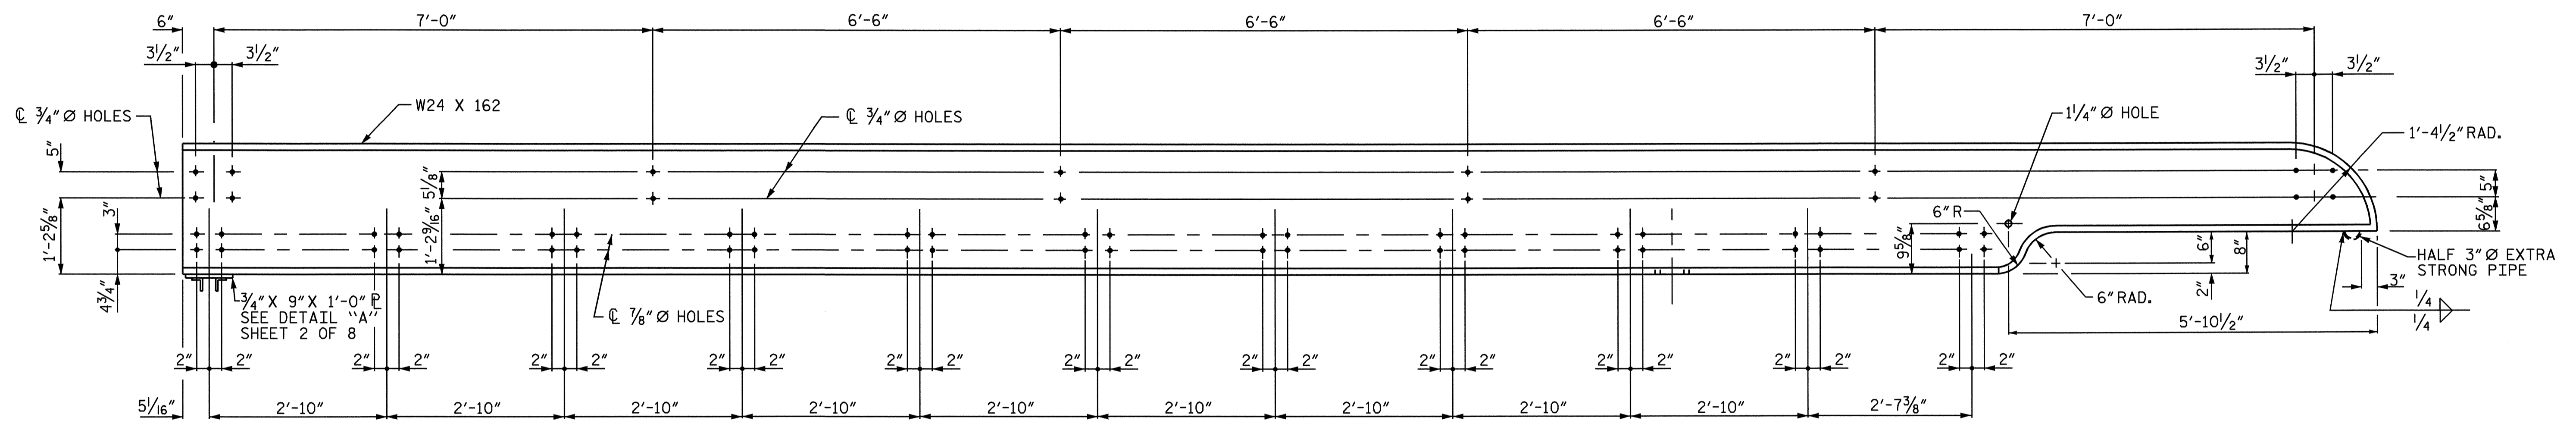

ELEVATION

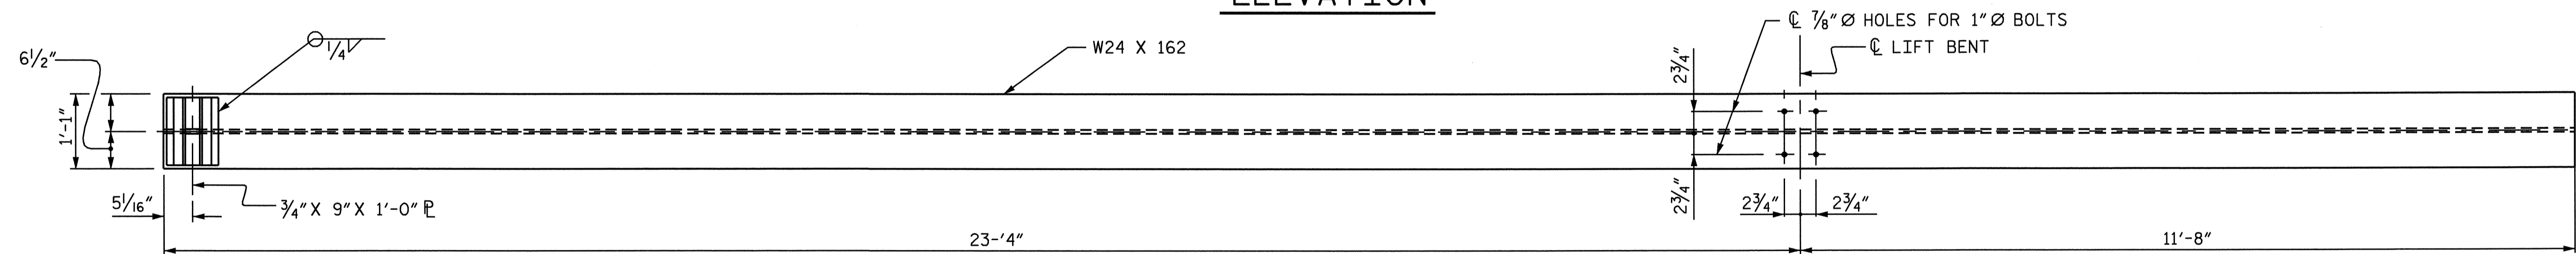


PLAN- BOTTOM FLANGE
DETAIL "F"

PROJECT NO. F-4700
CURRITUCK COUNTY
STATION: 10+00.00 -RP2-

SHEET 6 OF 8

STATE OF NORTH CAROLINA
DEPARTMENT OF TRANSPORTATION
RALEIGH

KNOTTS ISLAND
FERRY RAMP

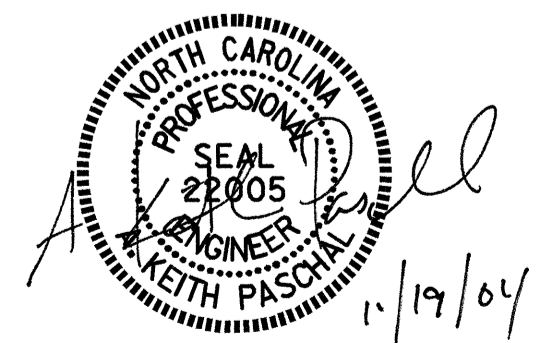

REVISIONS						SHEET NO.	
NO.	BY:	DATE:	NO.	BY:	DATE:	S-43	
1			3			TOTAL SHEETS 56	
2			4				

DRAWN BY: K. McCAULEY DATE: 9/13/04
CHECKED BY: O. PUIGCERVER DATE: 9/24/04