


DETAIL A
(EXTERIOR CORED SLAB UNIT)

NOTE:
FOR REINFORCING STEEL IN END OF CORED
SLAB UNITS, SEE "PART PLAN - EXTERIOR
SECTION", SHEET 1 OF 3.

PLAN OF SPAN "A"

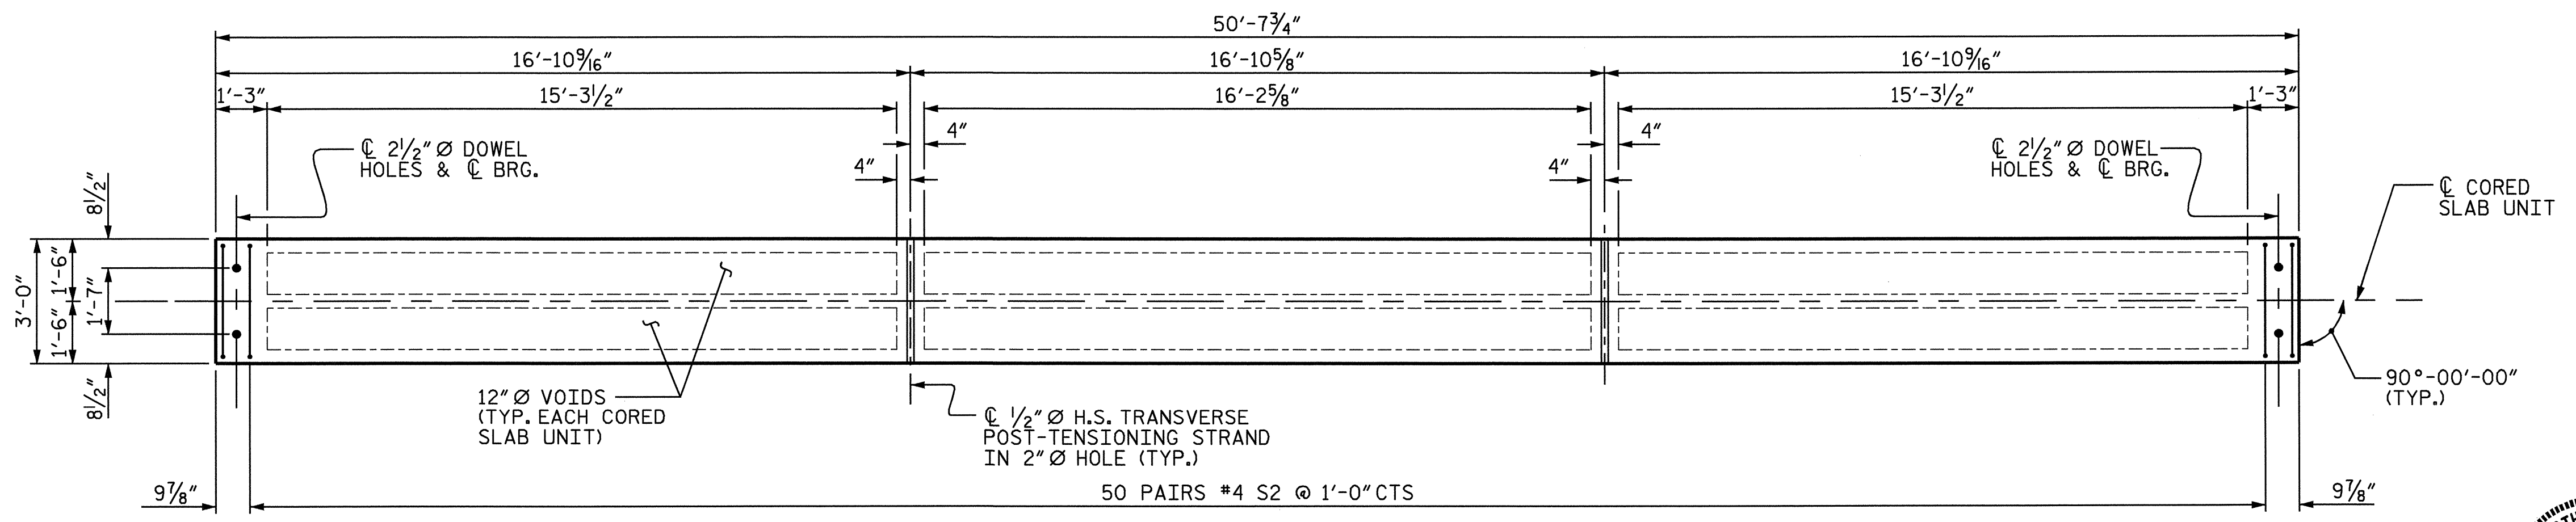


PLAN OF INTERIOR CORED SLAB UNITS

PROJECT NO. F4700
CURRITUCK COUNTY
STATION: 10+00.00 -RP2-

SHEET 2 OF 3

STATE OF NORTH CAROLINA
DEPARTMENT OF TRANSPORTATION
RALEIGH
SUPERSTRUCTURE
3'-0" X 1'-9"
PRESTRESSED CONCRETE
CORED SLAB UNIT
KNOTTS ISLAND
FERRY BASIN

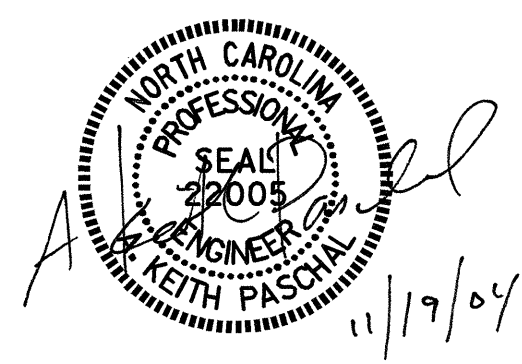

REVISIONS						SHEET NO.	
NO.	BY:	DATE:	NO.	BY:	DATE:	S-34	
1			3			TOTAL	56
2			4			SHEETS	

DRAWN BY: K. McCAULEY DATE: 9/27/04
CHECKED BY: O. PUIGSERVER DATE: 10/5/04