



NOTES FOR CONCRETE PLATFORM
 FOR TREATED STRUCTURAL TIMBER, SEE SPECIAL PROVISIONS.
 SEE GENERAL DRAWING FOR LOCATION OF CONCRETE PLATFORMS.

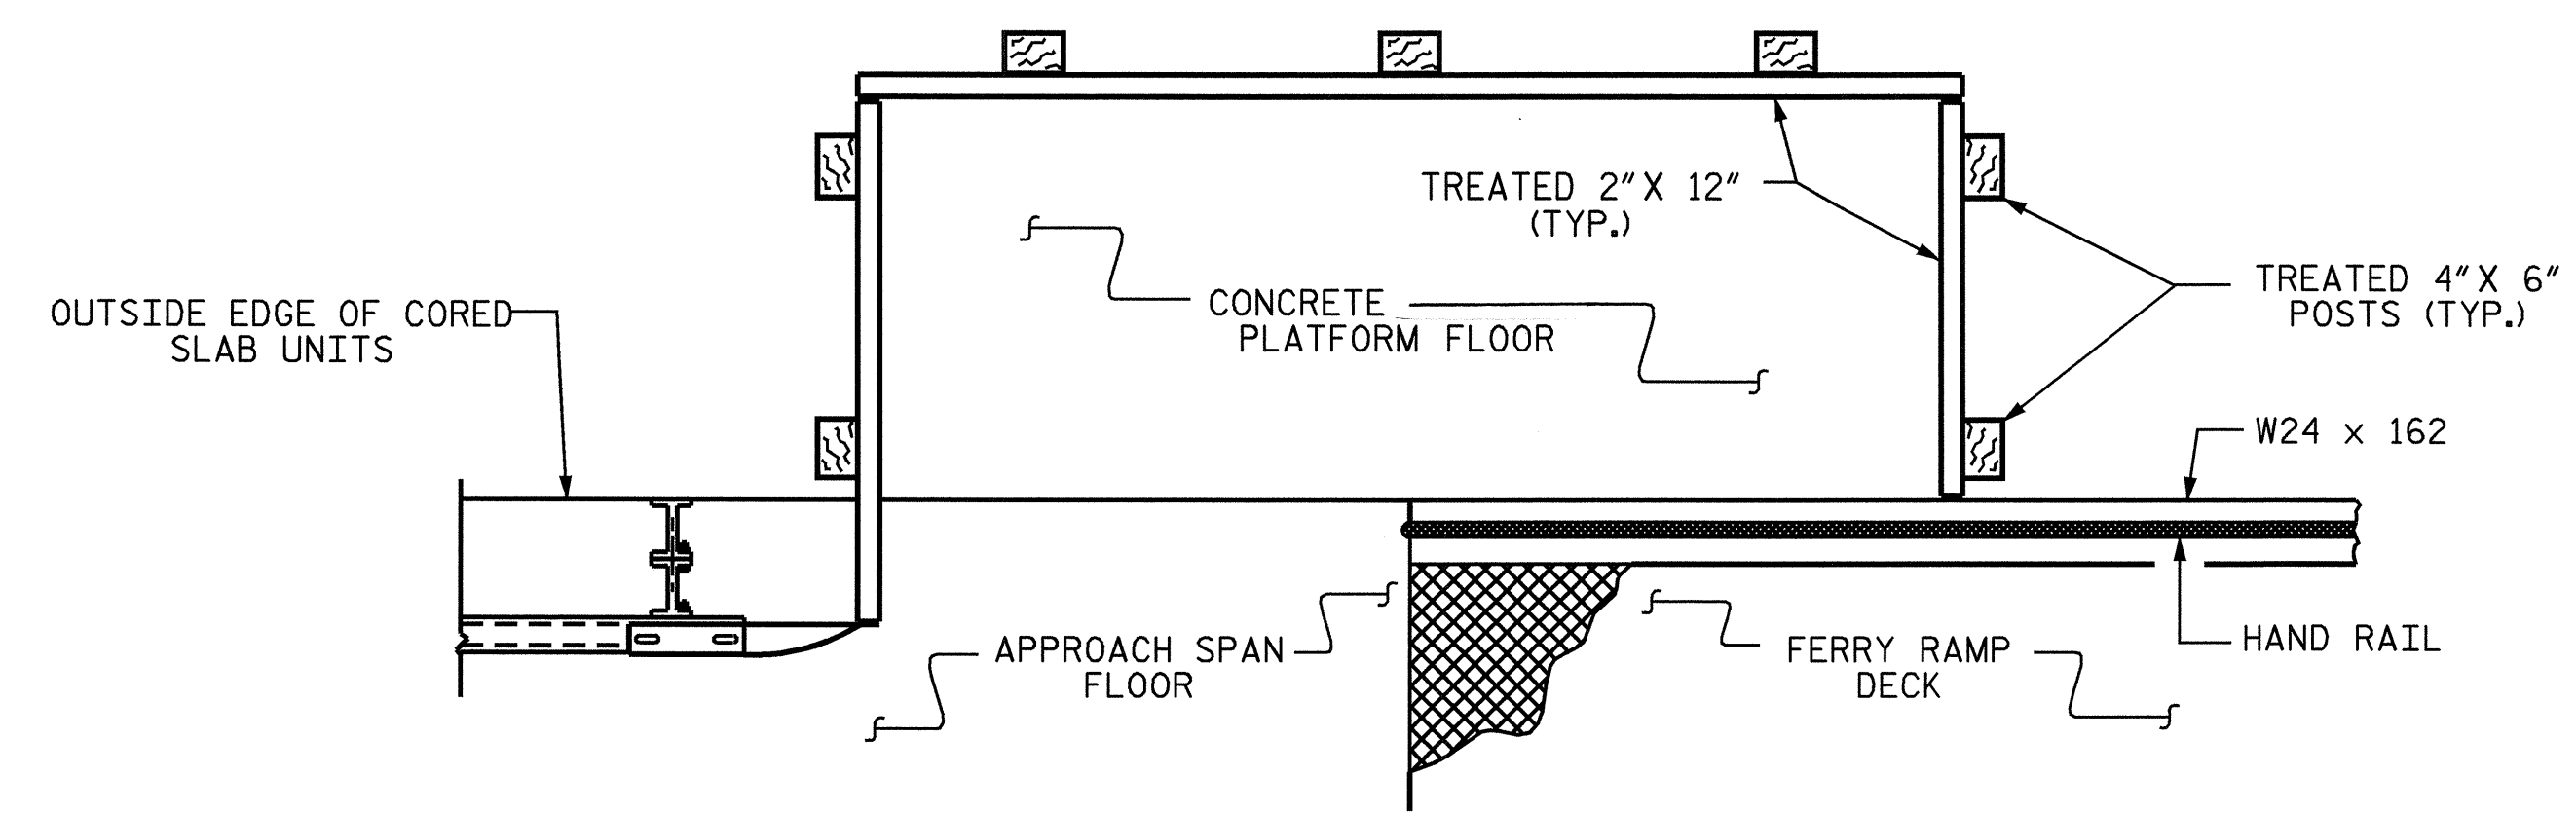


PLAN

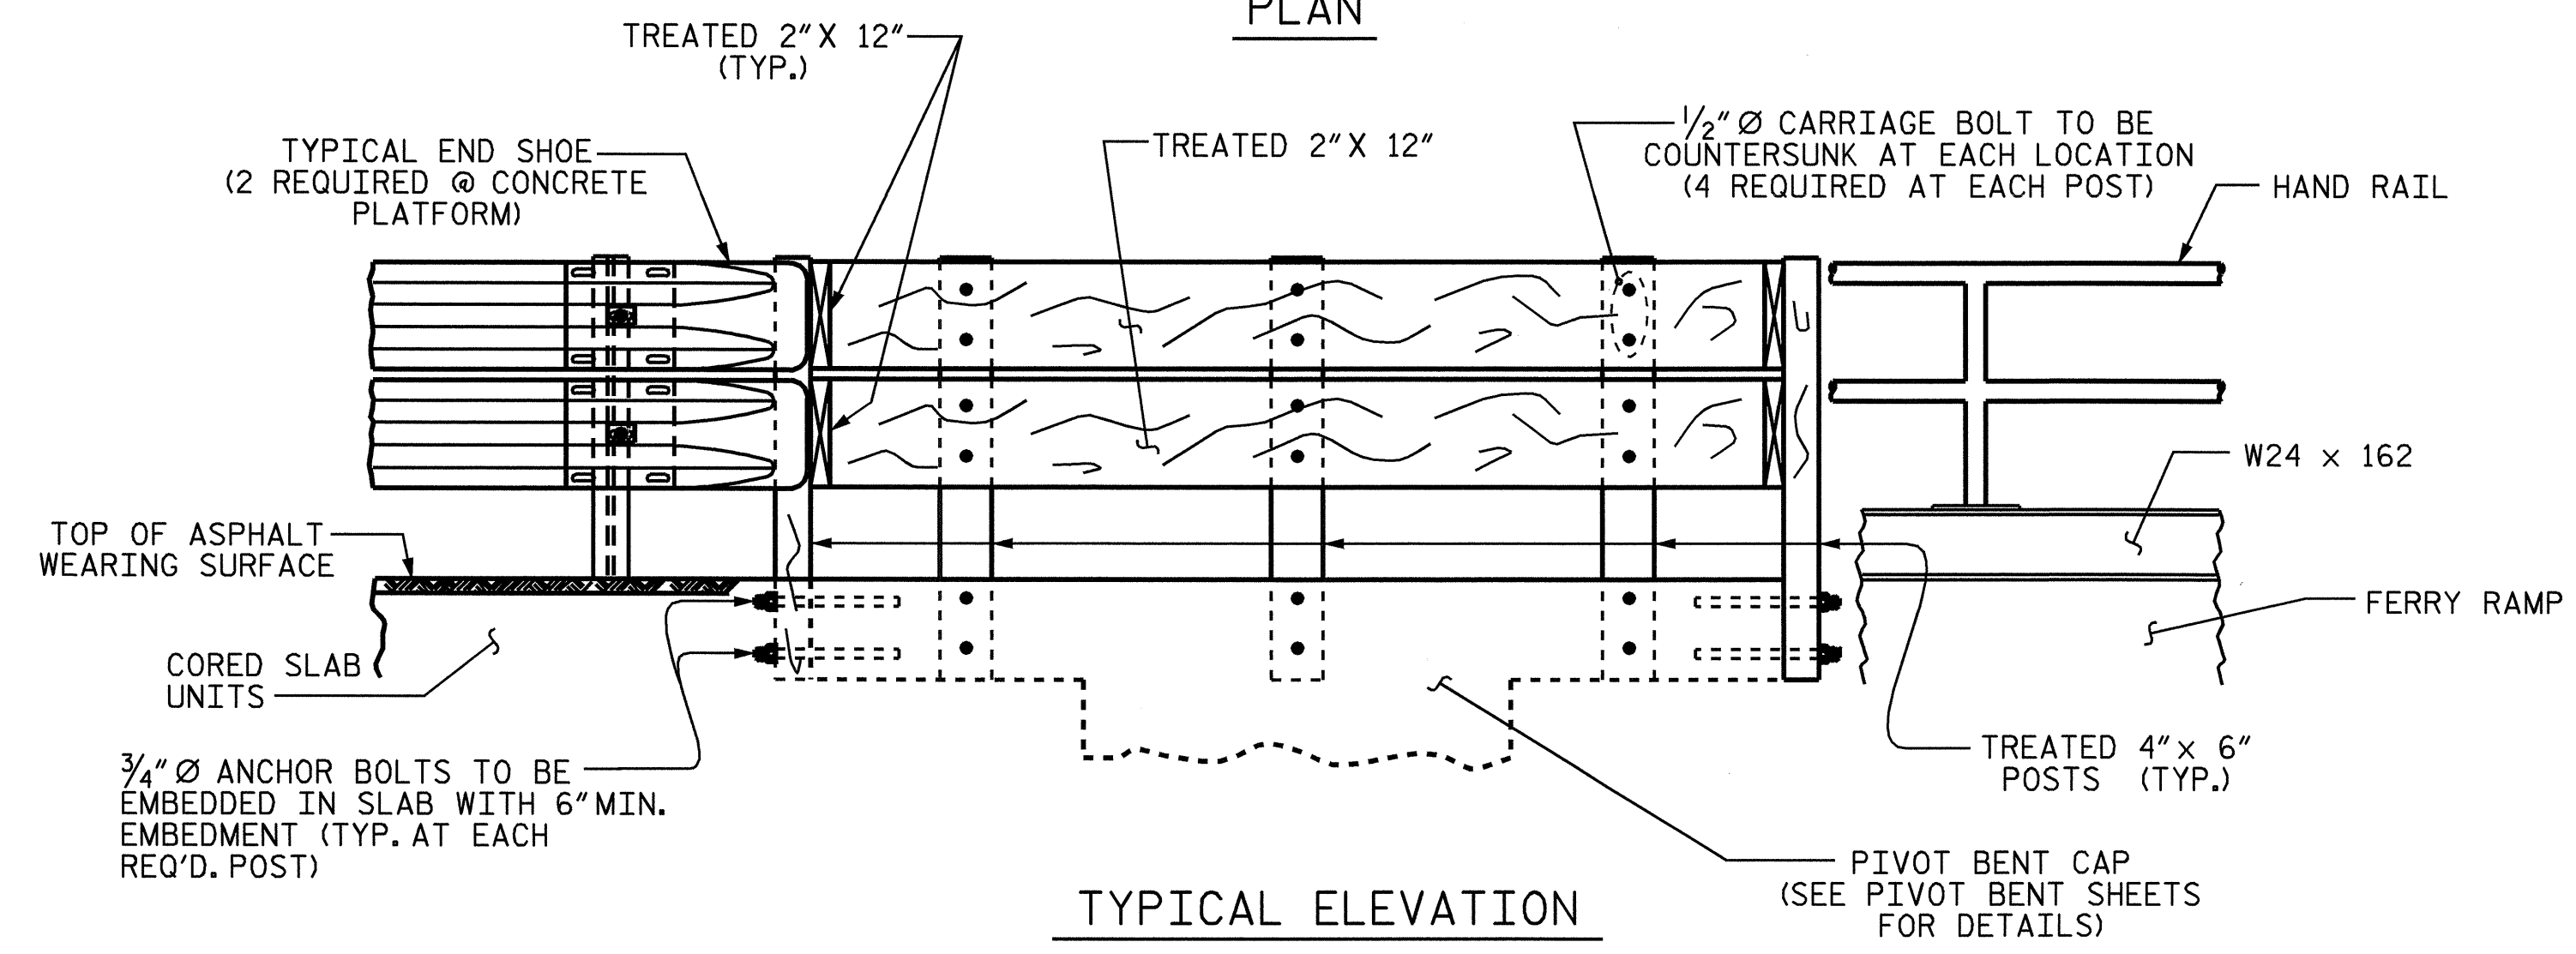



TYPICAL ELEVATION

CONCRETE PLATFORM DETAILS

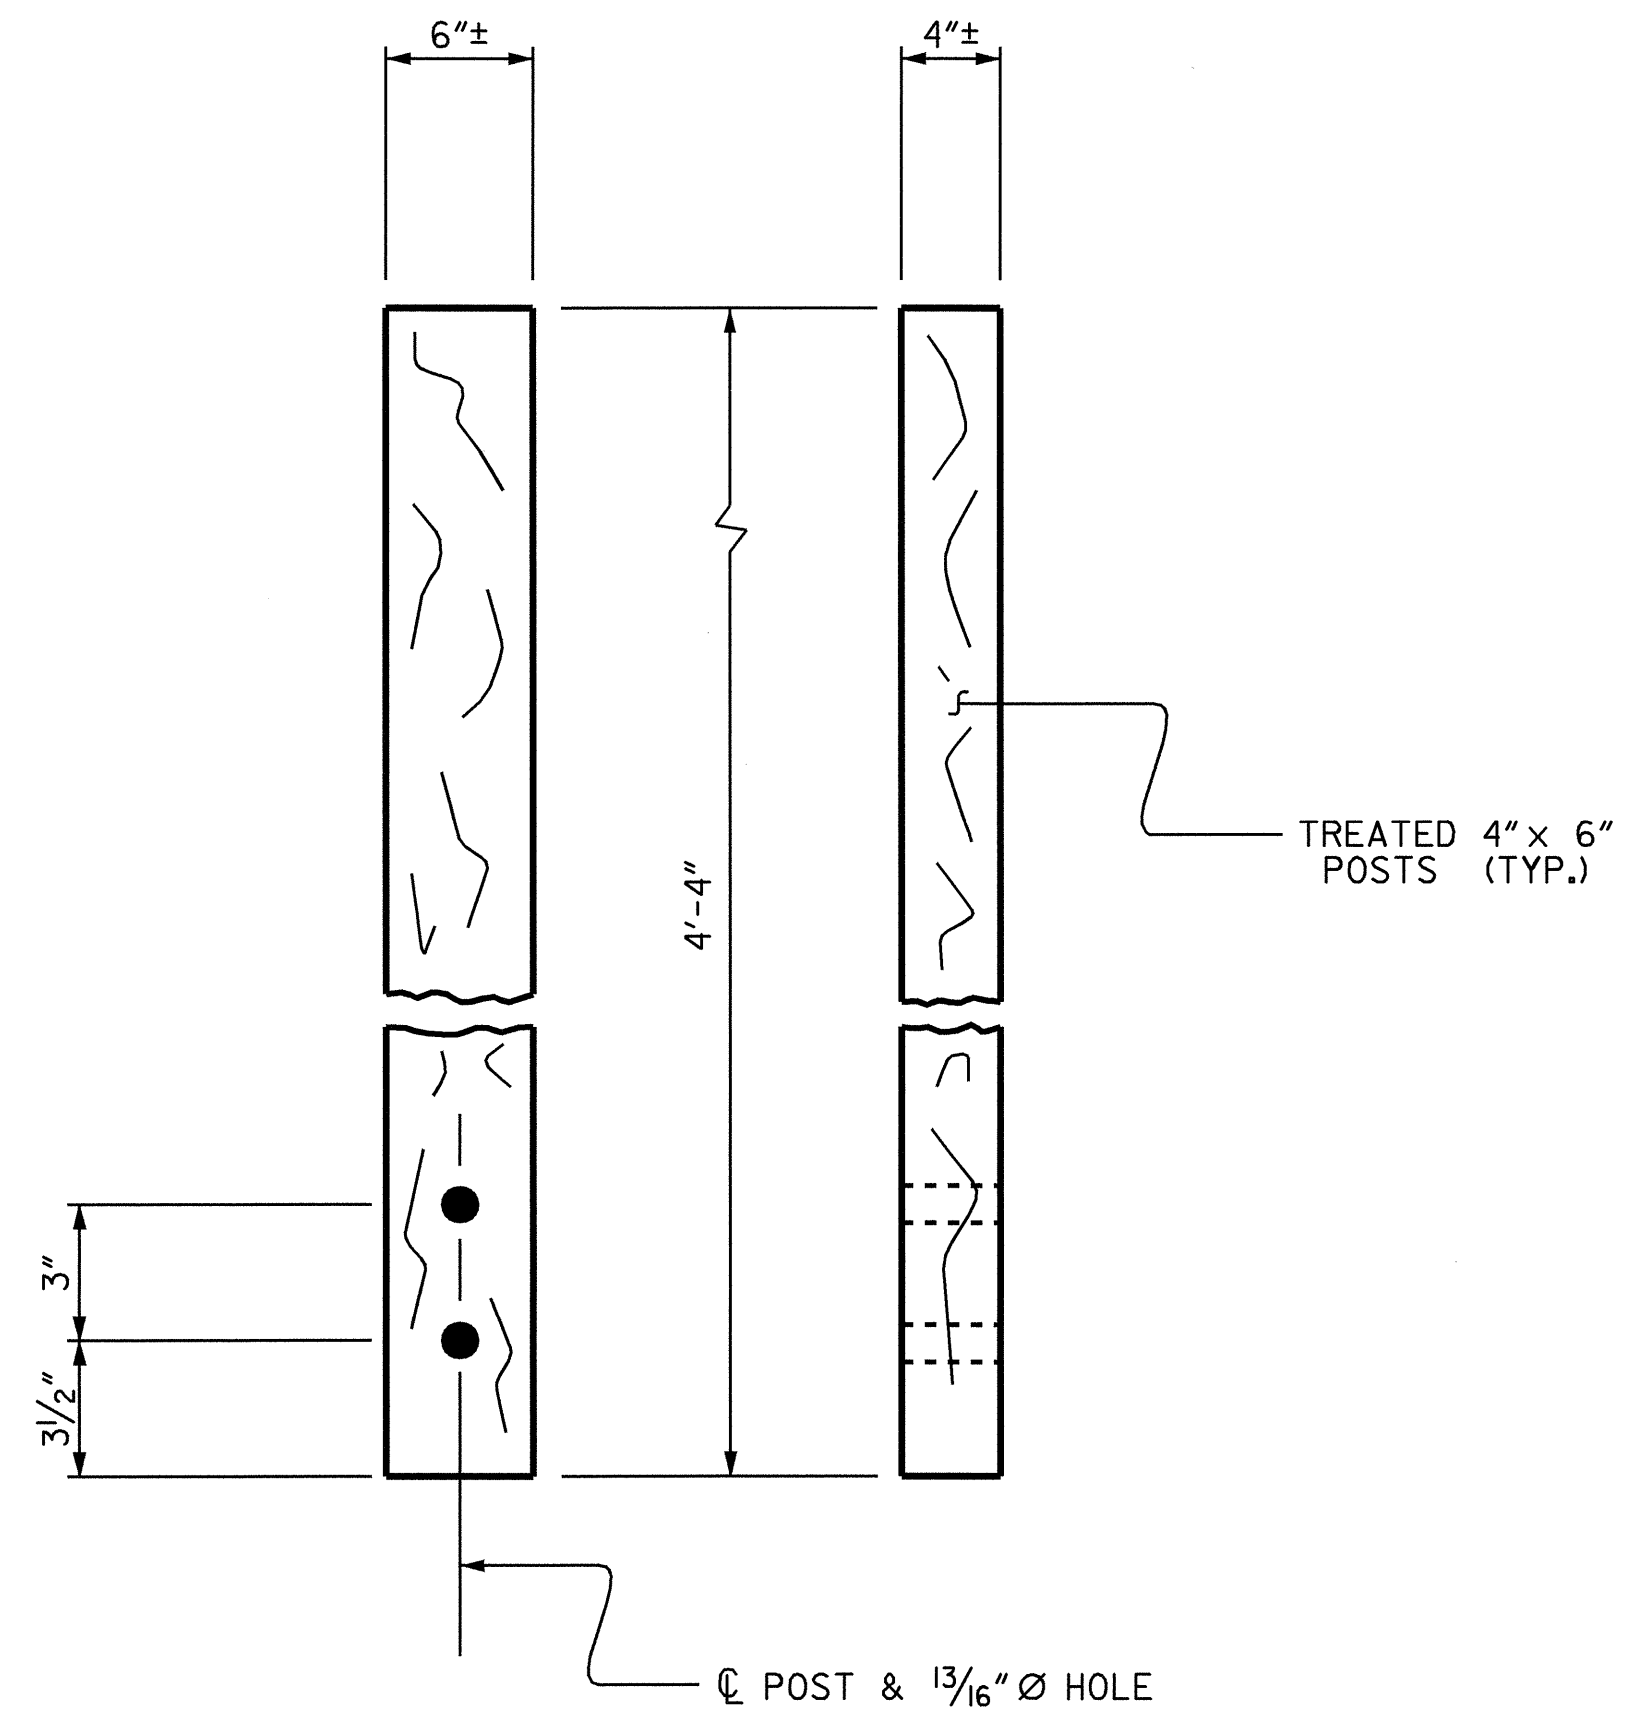

FRONT - SIDE

DETAIL OF TREATED 4" X 6" POSTS

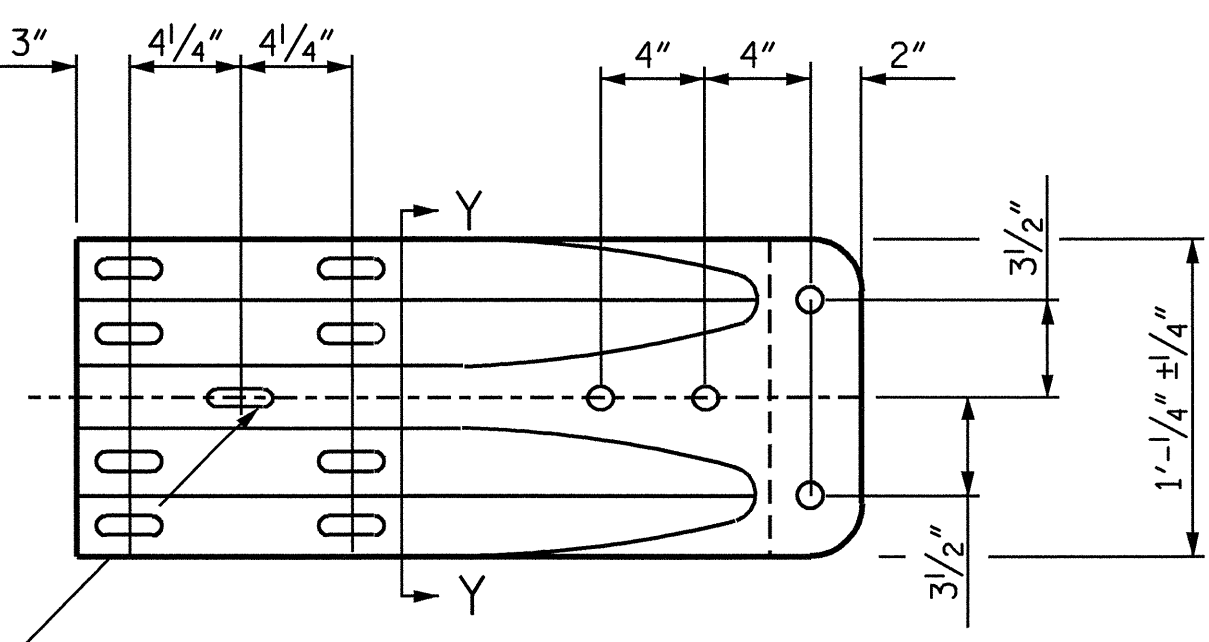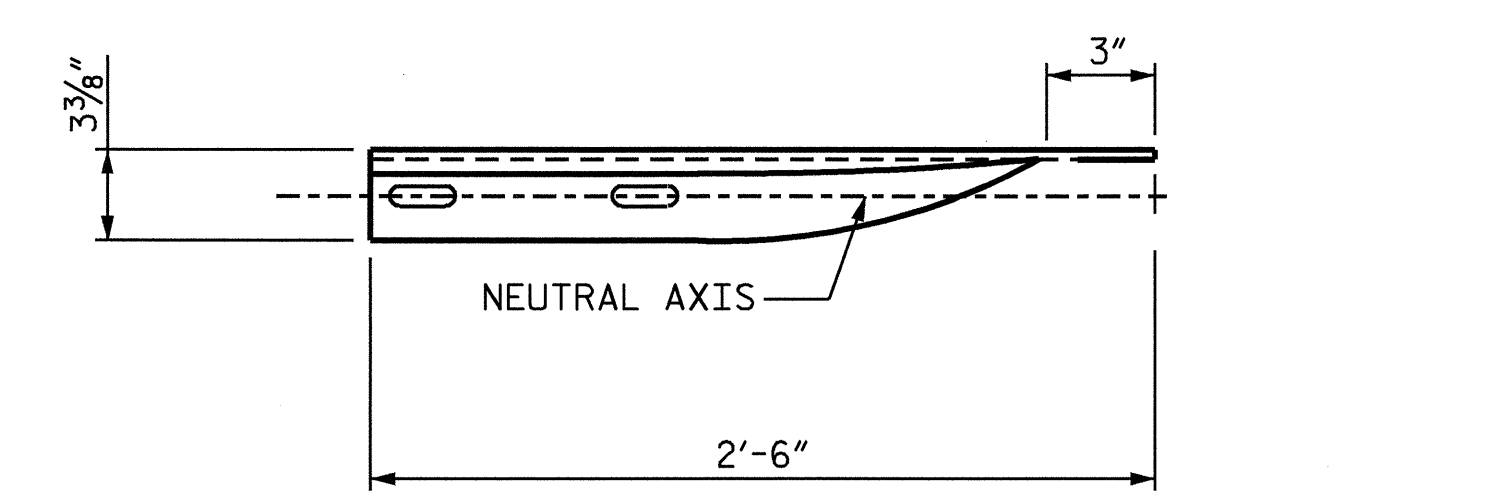


SECTION Y-Y

TYPICAL END SHOES

PROJECT NO. F-4700
CURRITUCK COUNTY
 STATION: 10+00.00 -RP1-

STATE OF NORTH CAROLINA
 DEPARTMENT OF TRANSPORTATION
 RALEIGH
 SUPERSTRUCTURE
 CONCRETE PLATFORM
 DETAILS FOR RAMP 1
 CURRITUCK FERRY BASIN

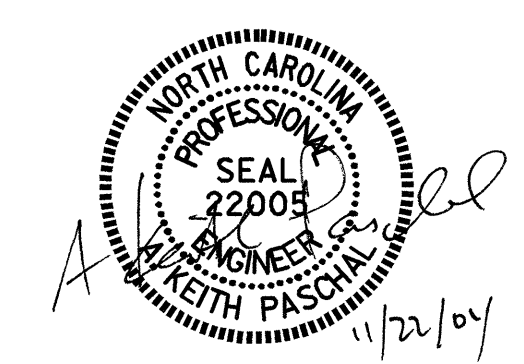

REVISIONS						SHEET NO.
NO.	BY:	DATE:	NO.	BY:	DATE:	TOTAL SHEETS
1			3			56
2			4			56

DRAWN BY: K. McCAULEY DATE: 11/7/04
 CHECKED BY: A. K. PASCHAL DATE: 11/16/04

24-NOV-2004 10:53
 W:\squadp\F4700\kmccauley\Str. 1\Microstation\F4700_sd_PB_01.dgn
 kmccauley