


NOTE:
FOR REINFORCING STEEL IN END OF CORED
SLAB UNITS, SEE "PART PLAN - EXTERIOR
SECTION", SHEET 1 OF 4.

PLAN OF SPAN B

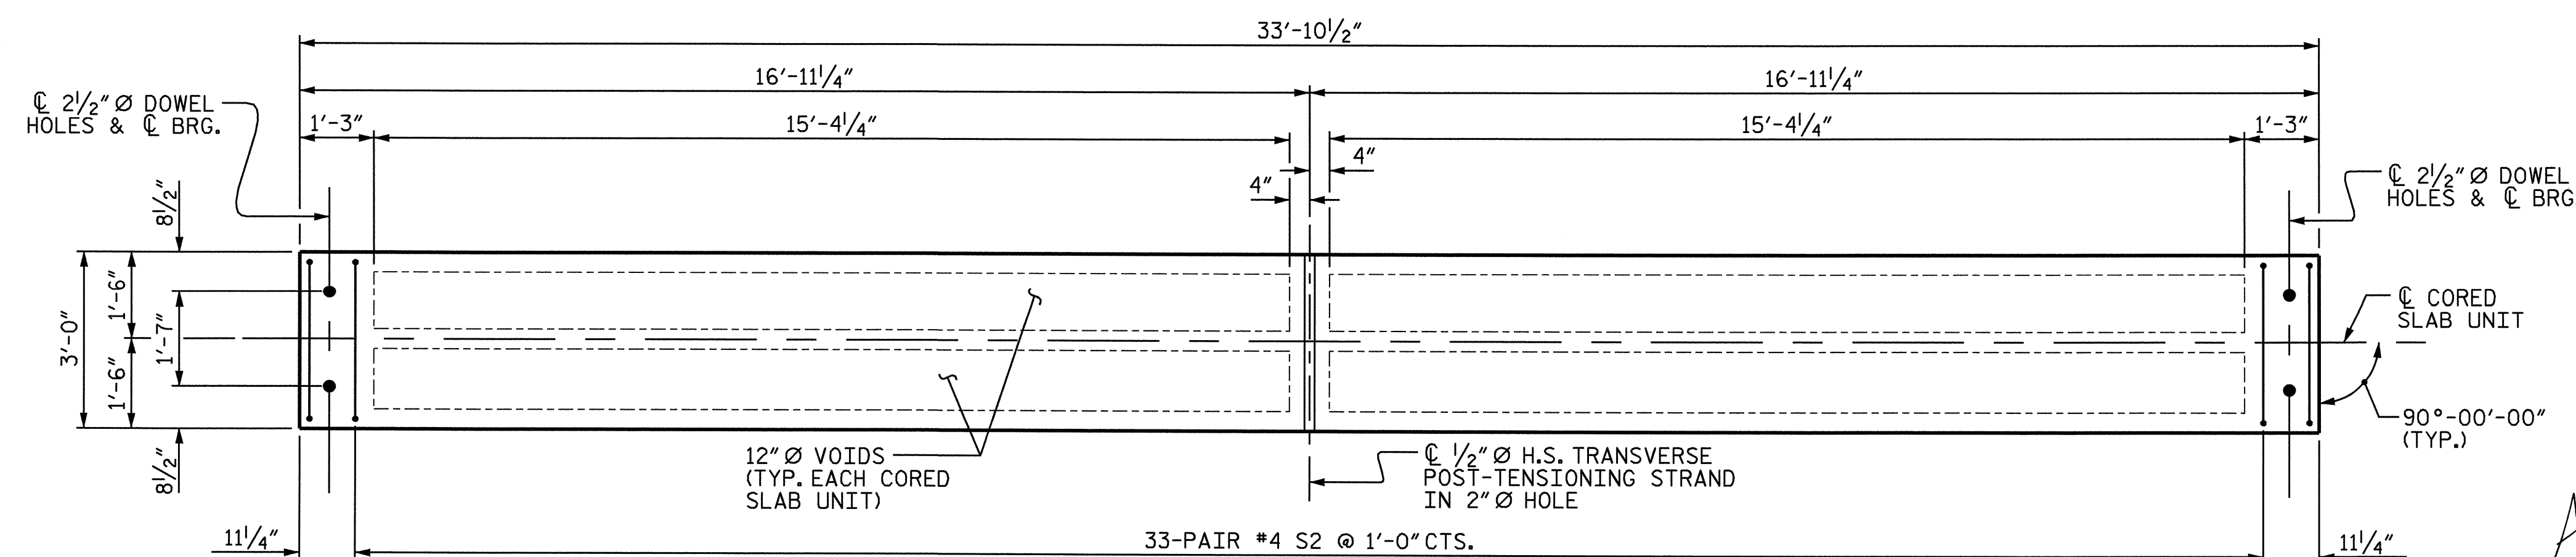


PLAN OF INTERIOR CORED SLAB UNITS

PROJECT NO. F-4700
CURRITUCK COUNTY
STATION: 10+00.00 -RP1-

SHEET 3 OF 4

STATE OF NORTH CAROLINA
DEPARTMENT OF TRANSPORTATION
RALEIGH
SUPERSTRUCTURE
3'-0" X 1'-9"
PRESTRESSED CONCRETE
CORED SLAB UNIT

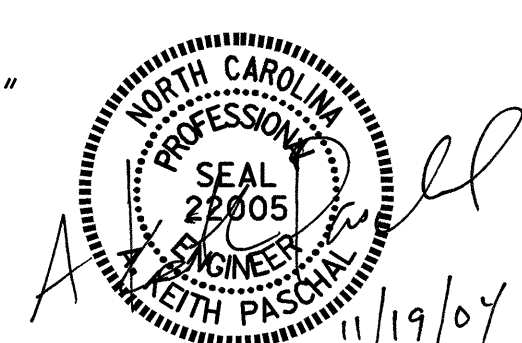

REVISIONS						SHEET NO.
NO.	BY:	DATE:	NO.	BY:	DATE:	S-7
1			3			TOTAL SHEETS
2			4			56

DRAWN BY: K. McCAULEY DATE: 8/30/04
CHECKED BY: O. PUIGCERVER DATE: 9/24/04