



PLAN OF SPAN "A"

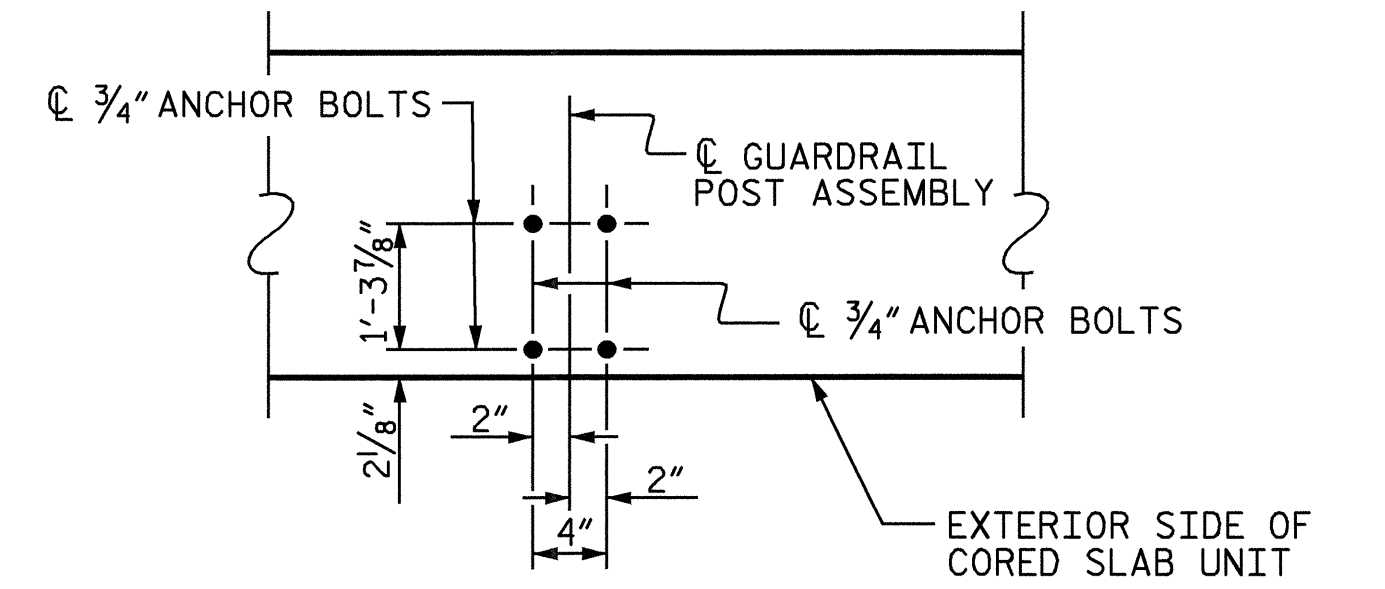

DETAIL A  
(EXTERIOR CORED SLAB UNIT)

NOTE:  
FOR REINFORCING STEEL IN END OF CORED  
SLAB UNITS, SEE "PART PLAN - EXTERIOR  
SECTION", SHEET 1 OF 4.

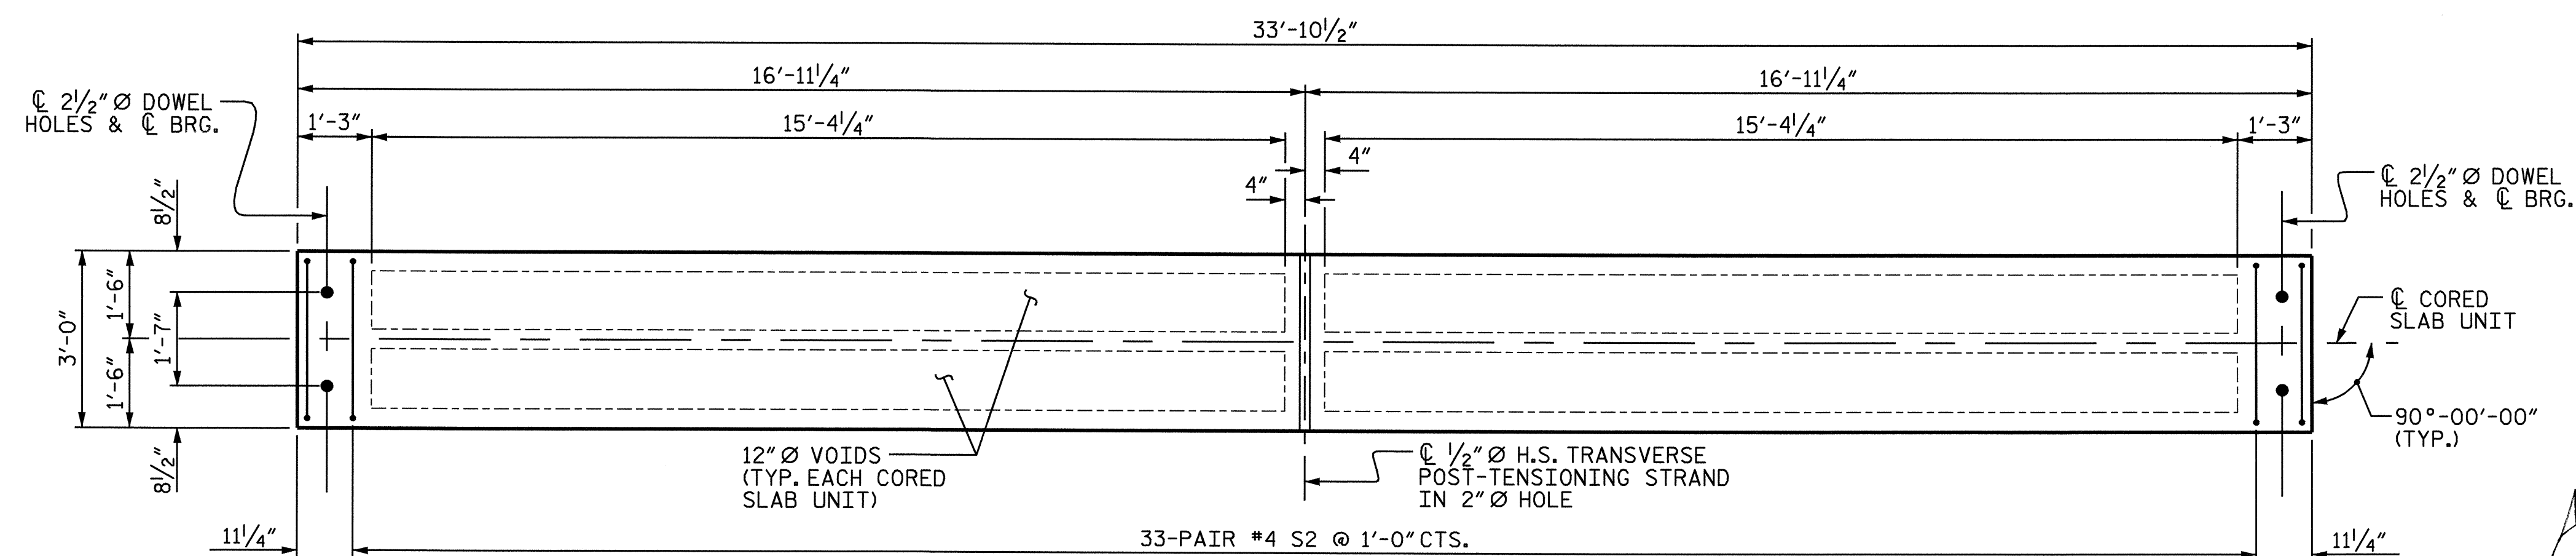

PLAN OF INTERIOR CORED SLAB UNITS

PROJECT NO. F-4700  
CURRITUCK COUNTY  
STATION: 10+00.00 -RP1-

SHEET 2 OF 4

STATE OF NORTH CAROLINA  
DEPARTMENT OF TRANSPORTATION  
RALEIGH  
SUPERSTRUCTURE  
3'-0" X 1'-9"  
PRESTRESSED CONCRETE  
CORED SLAB UNIT



DRAWN BY : K. McCAULEY DATE : 8/30/04  
CHECKED BY : O. PUIGSERVER DATE : 9/24/04

16-NOV-2004 11:19  
W:\squadp\4700\kccauley\Str. 1\Norostation\F4700.sd.CS.01.dgn  
kccauley

REVISIONS						SHEET NO.
NO.	BY:	DATE:	NO.	BY:	DATE:	S-6
1			3			TOTAL SHEETS
2			4			56