

**TIP PROJECT: F-4700**


**CONTRACT: 201332**

STATE OF NORTH CAROLINA

DIVISION OF HIGHWAYS

# CURRITUCK COUNTY

STATE	STATE PROJECT REFERENCE NO.	SHEET NO.	TOTAL SHEETS
N.C.	F-4700		
STATE PROJ. NO.	F.A. PROJ. NO.	DESCRIPTION	
36722	NA	PE & CONST.	

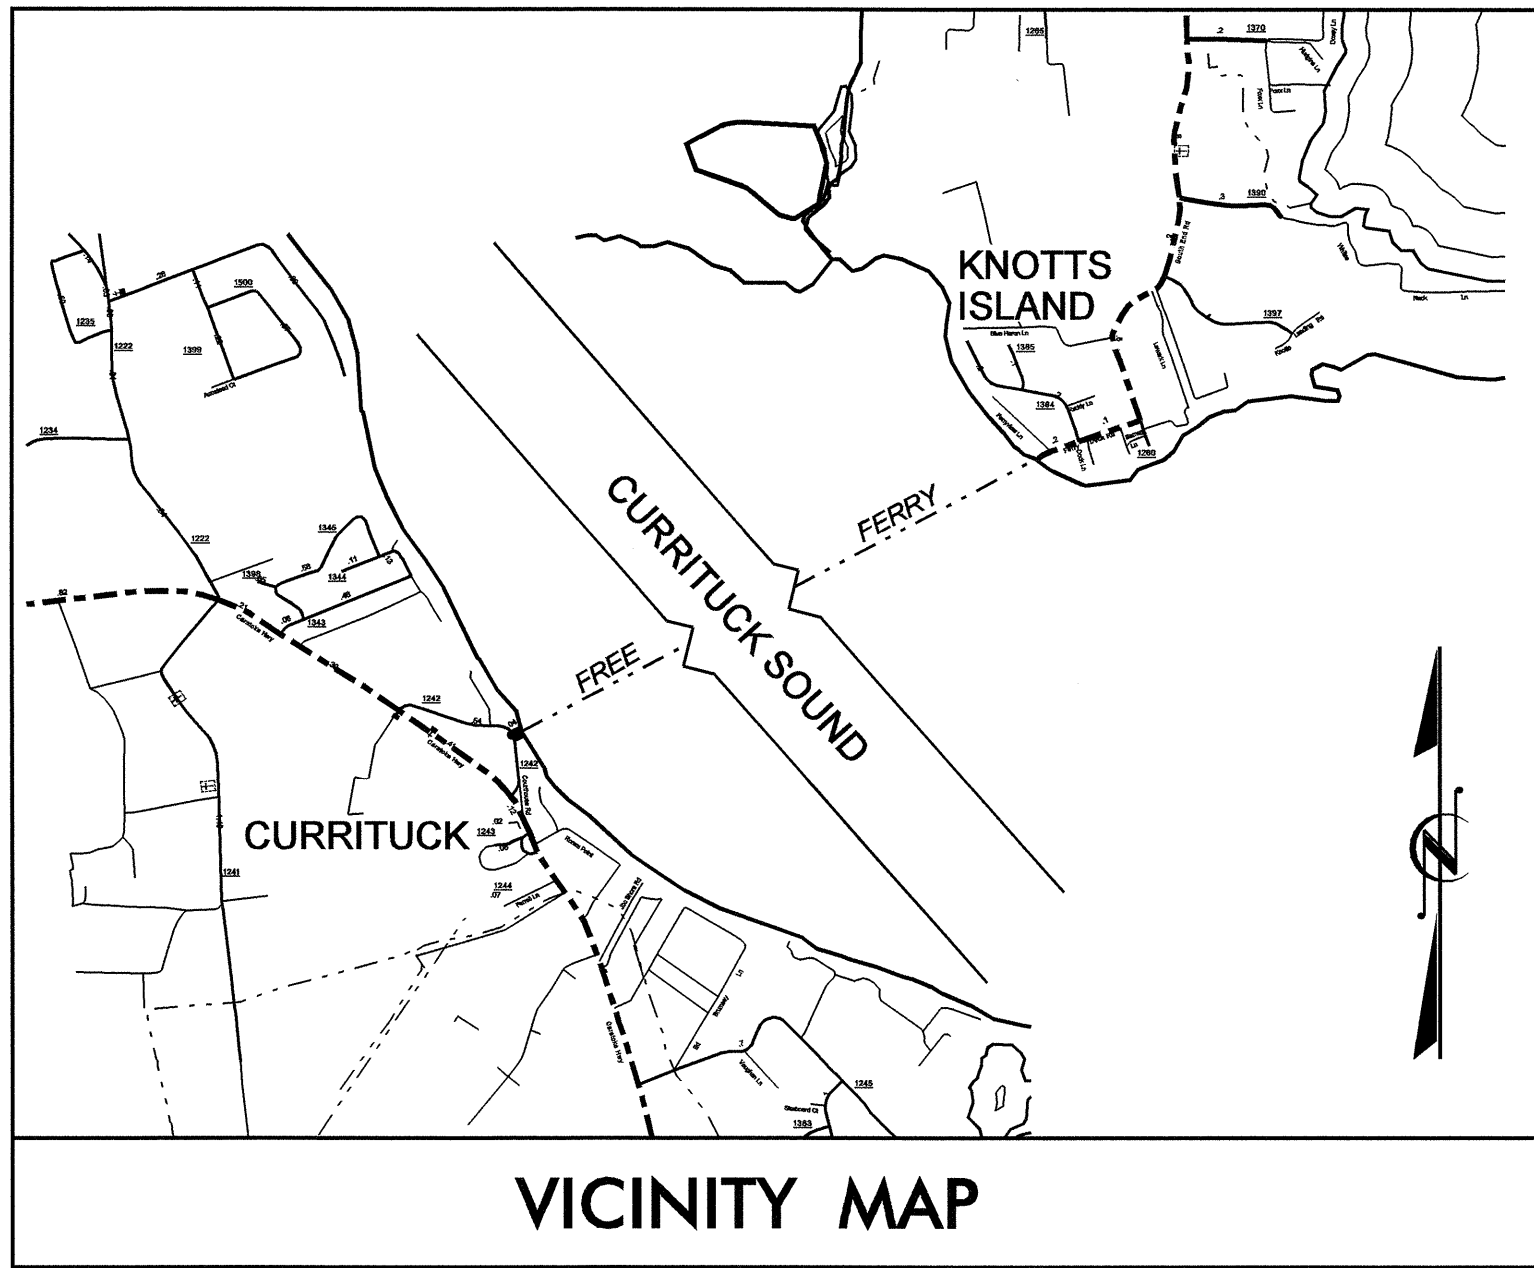


VICINITY MAP

**LOCATION: CURRITUCK AND KNOTT'S ISLAND FERRY BASIN**


**TYPE OF WORK: BULKHEAD TIEBACK REPLACEMENT, APPROACH STRUCTURE REPLACEMENT, RAMP REPLACEMENT, AND LIFT BENT REHABILITATION**

## STRUCTURES

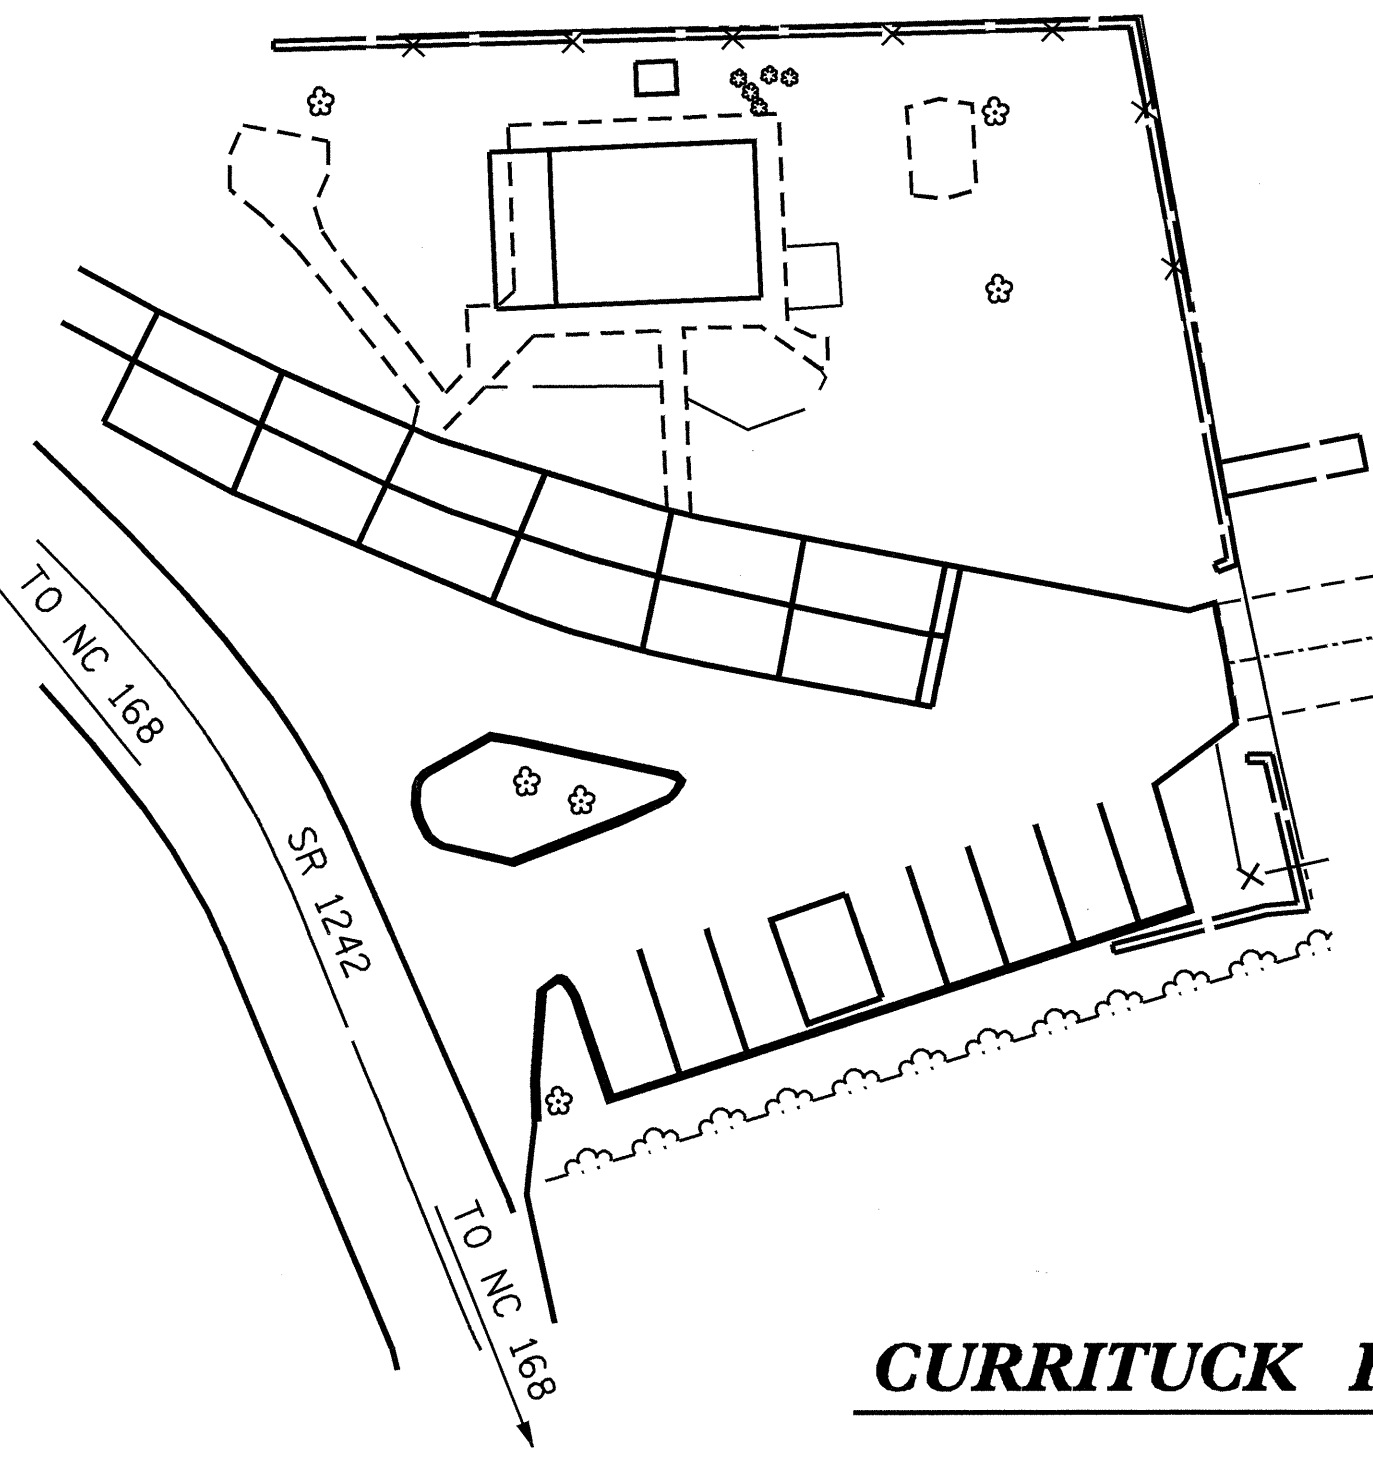


**CURRITUCK FERRY BASIN**

☐ APPROACH SPANS & RAMP 1 (-RP1-)

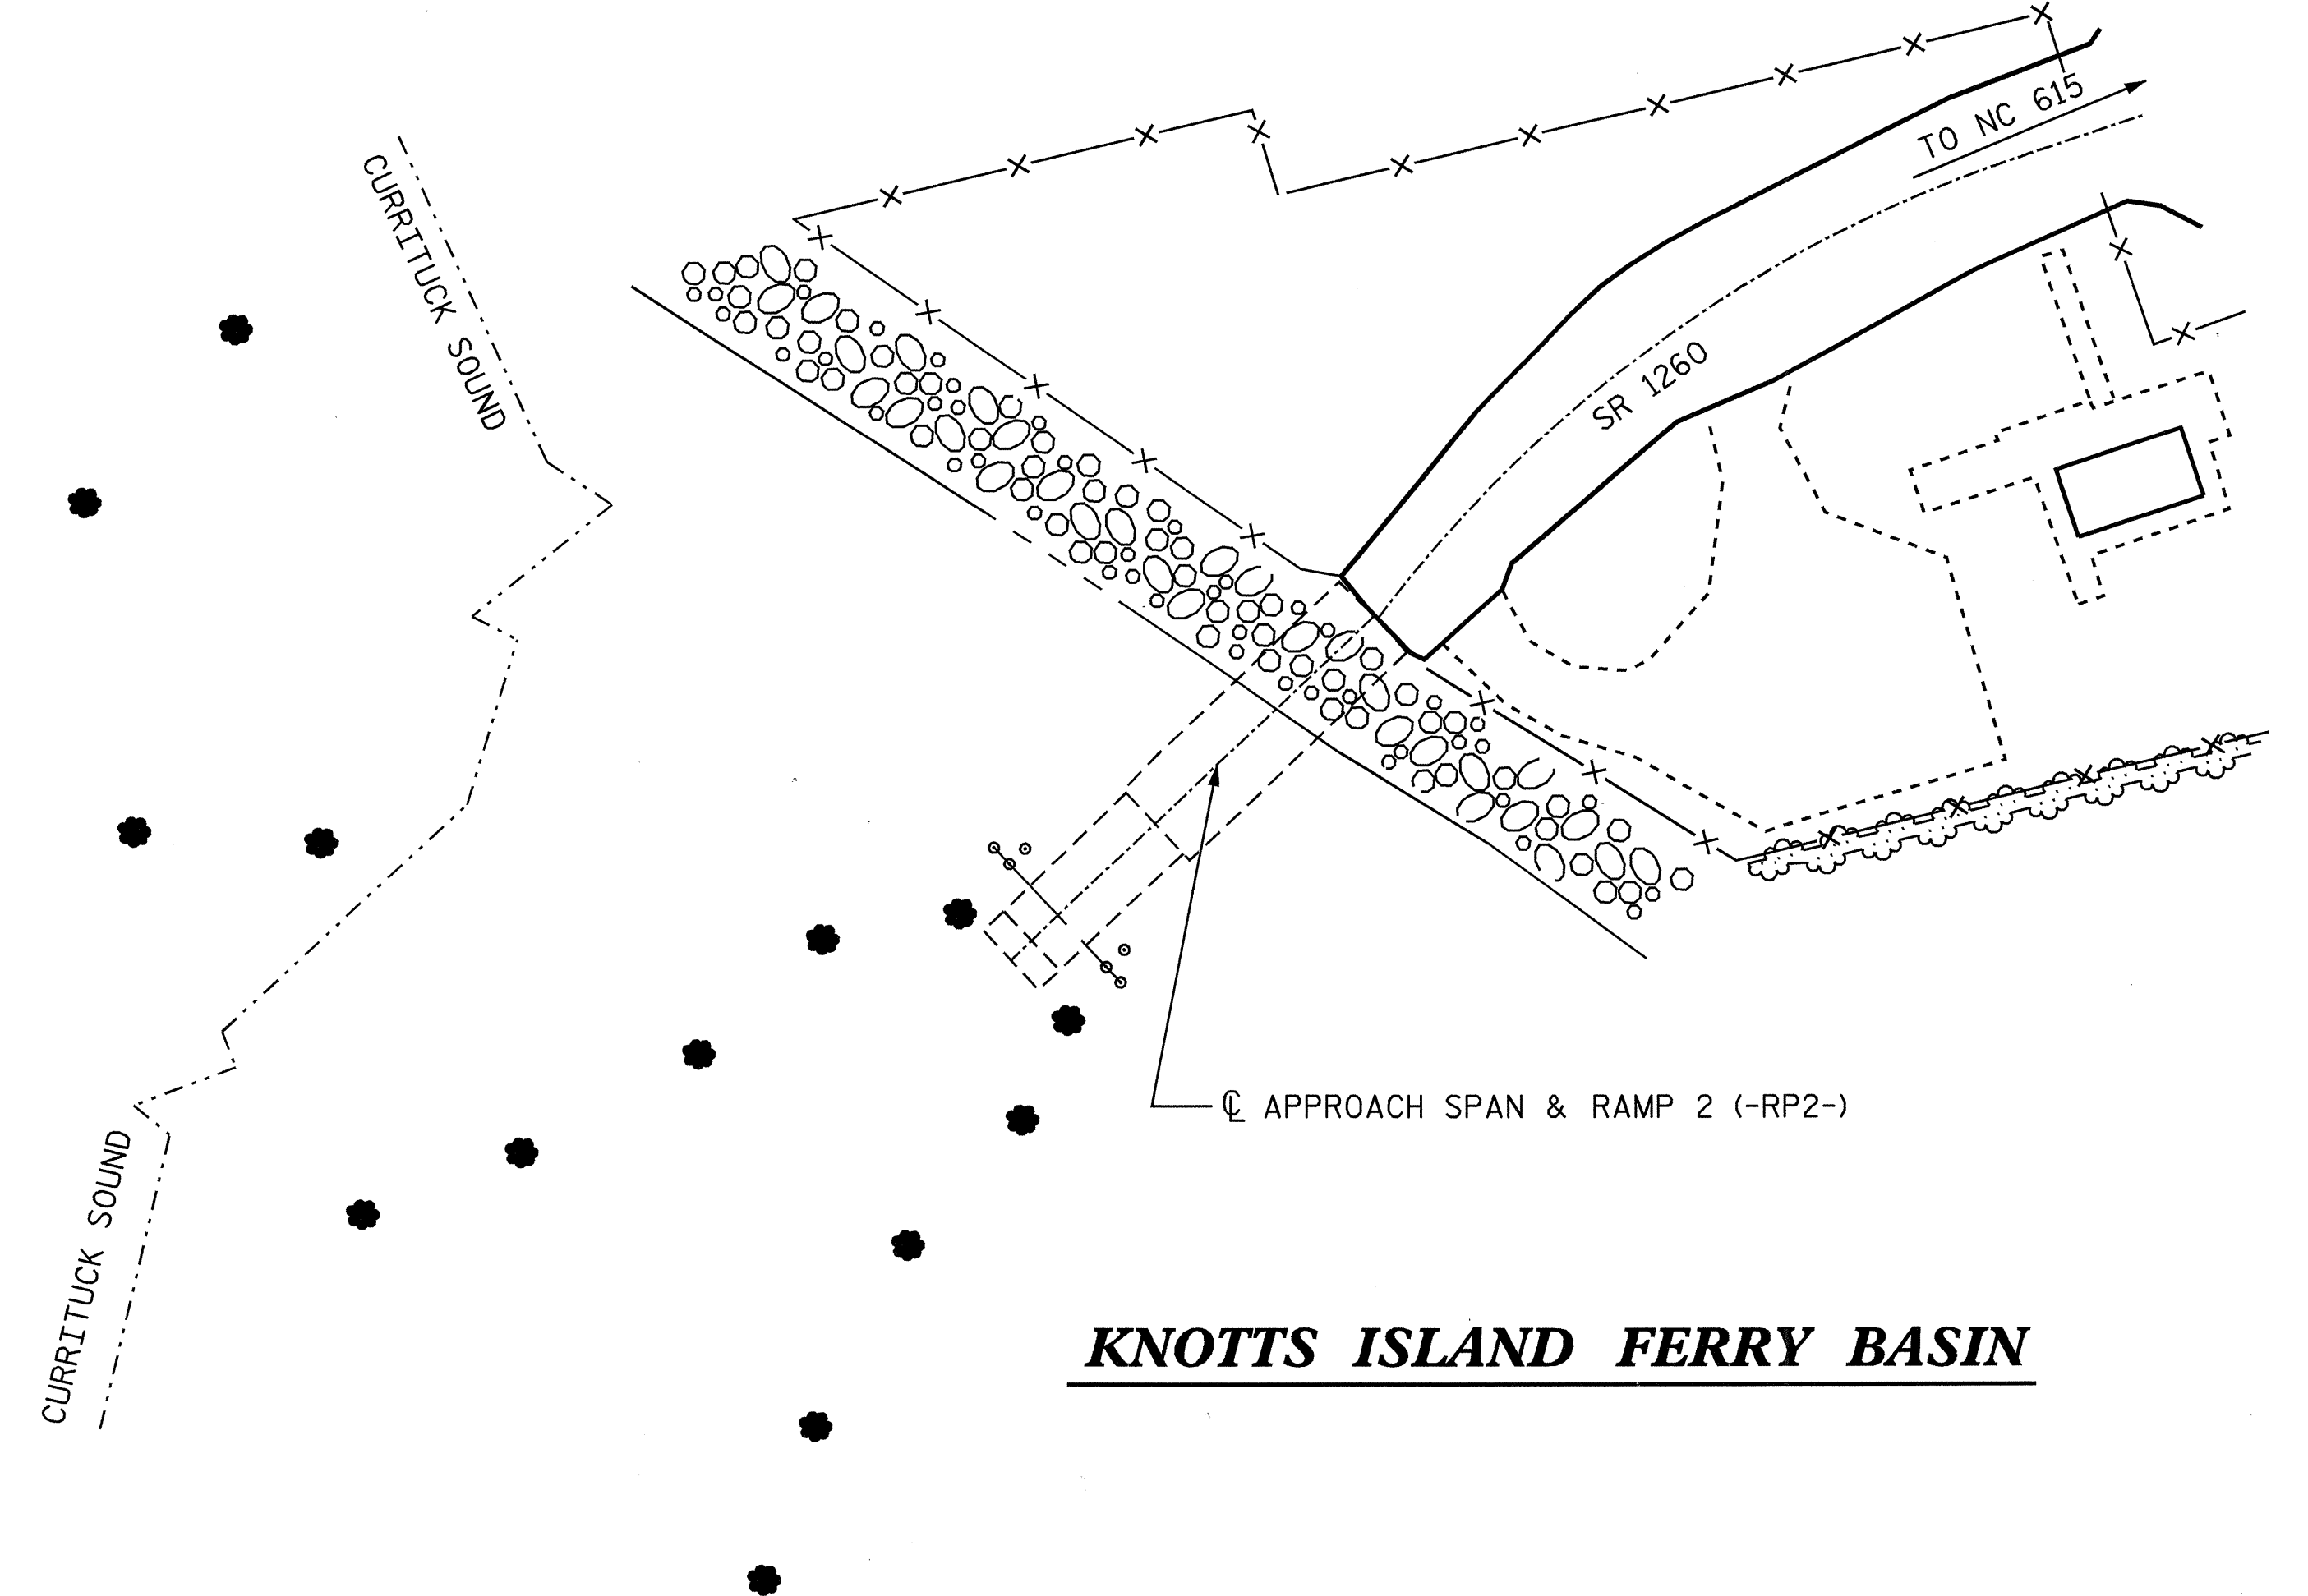

**KNOTT'S ISLAND FERRY BASIN**

☐ APPROACH SPAN & RAMP 2 (-RP2-)

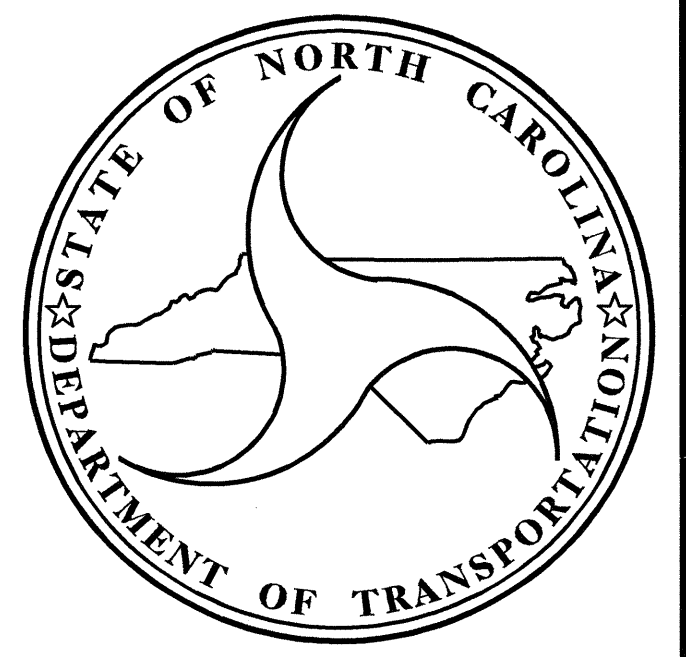

Prepared In the Office of:

**DIVISION OF HIGHWAYS**

2002 STANDARD SPECIFICATIONS

LETTING DATE :  
JANUARY 18, 2005

N. N. BULLOCK, P.E.  
PROJECT ENGINEER

A. K. PASCHAL, P.E.  
PROJECT DESIGN ENGINEER

STRUCTURE DESIGN UNIT  
1000 BIRCH RIDGE DR.  
RALEIGH, N.C. 27610

*Gregory R. Perfetti*  
12.6.04

DIVISION OF HIGHWAYS  
STATE OF NORTH CAROLINA

STATE DESIGN ENGINEER \_\_\_\_\_ P.E.

DEPARTMENT OF TRANSPORTATION  
FEDERAL HIGHWAY ADMINISTRATION

APPROVED \_\_\_\_\_ DATE \_\_\_\_\_  
DIVISION ADMINISTRATOR