
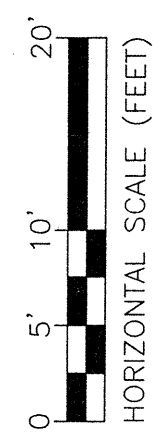


CROSS SECTION ALONG END BENT 1
BRIDGE NO. 119 ON SR 1306 OVER PRONG OF MUD CREEK
DURHAM COUNTY, NORTH CAROLINA
PROJ. NO. 8.2352901 ; TIP NO. B-3451 ; F.A. NO. BRSTP-1306(4)

LAW ENGINEERING & ENVIRONMENTAL SERVICES, INC.
RALEIGH, NORTH CAROLINA

REVISIONS	DRAWN: R.R.	DATE: 10/18/02
	DFT CHECK: B.K.B.	PRO NO. 30725-2-5356
	ENG CHECK: B.K.B.	DWG: 2

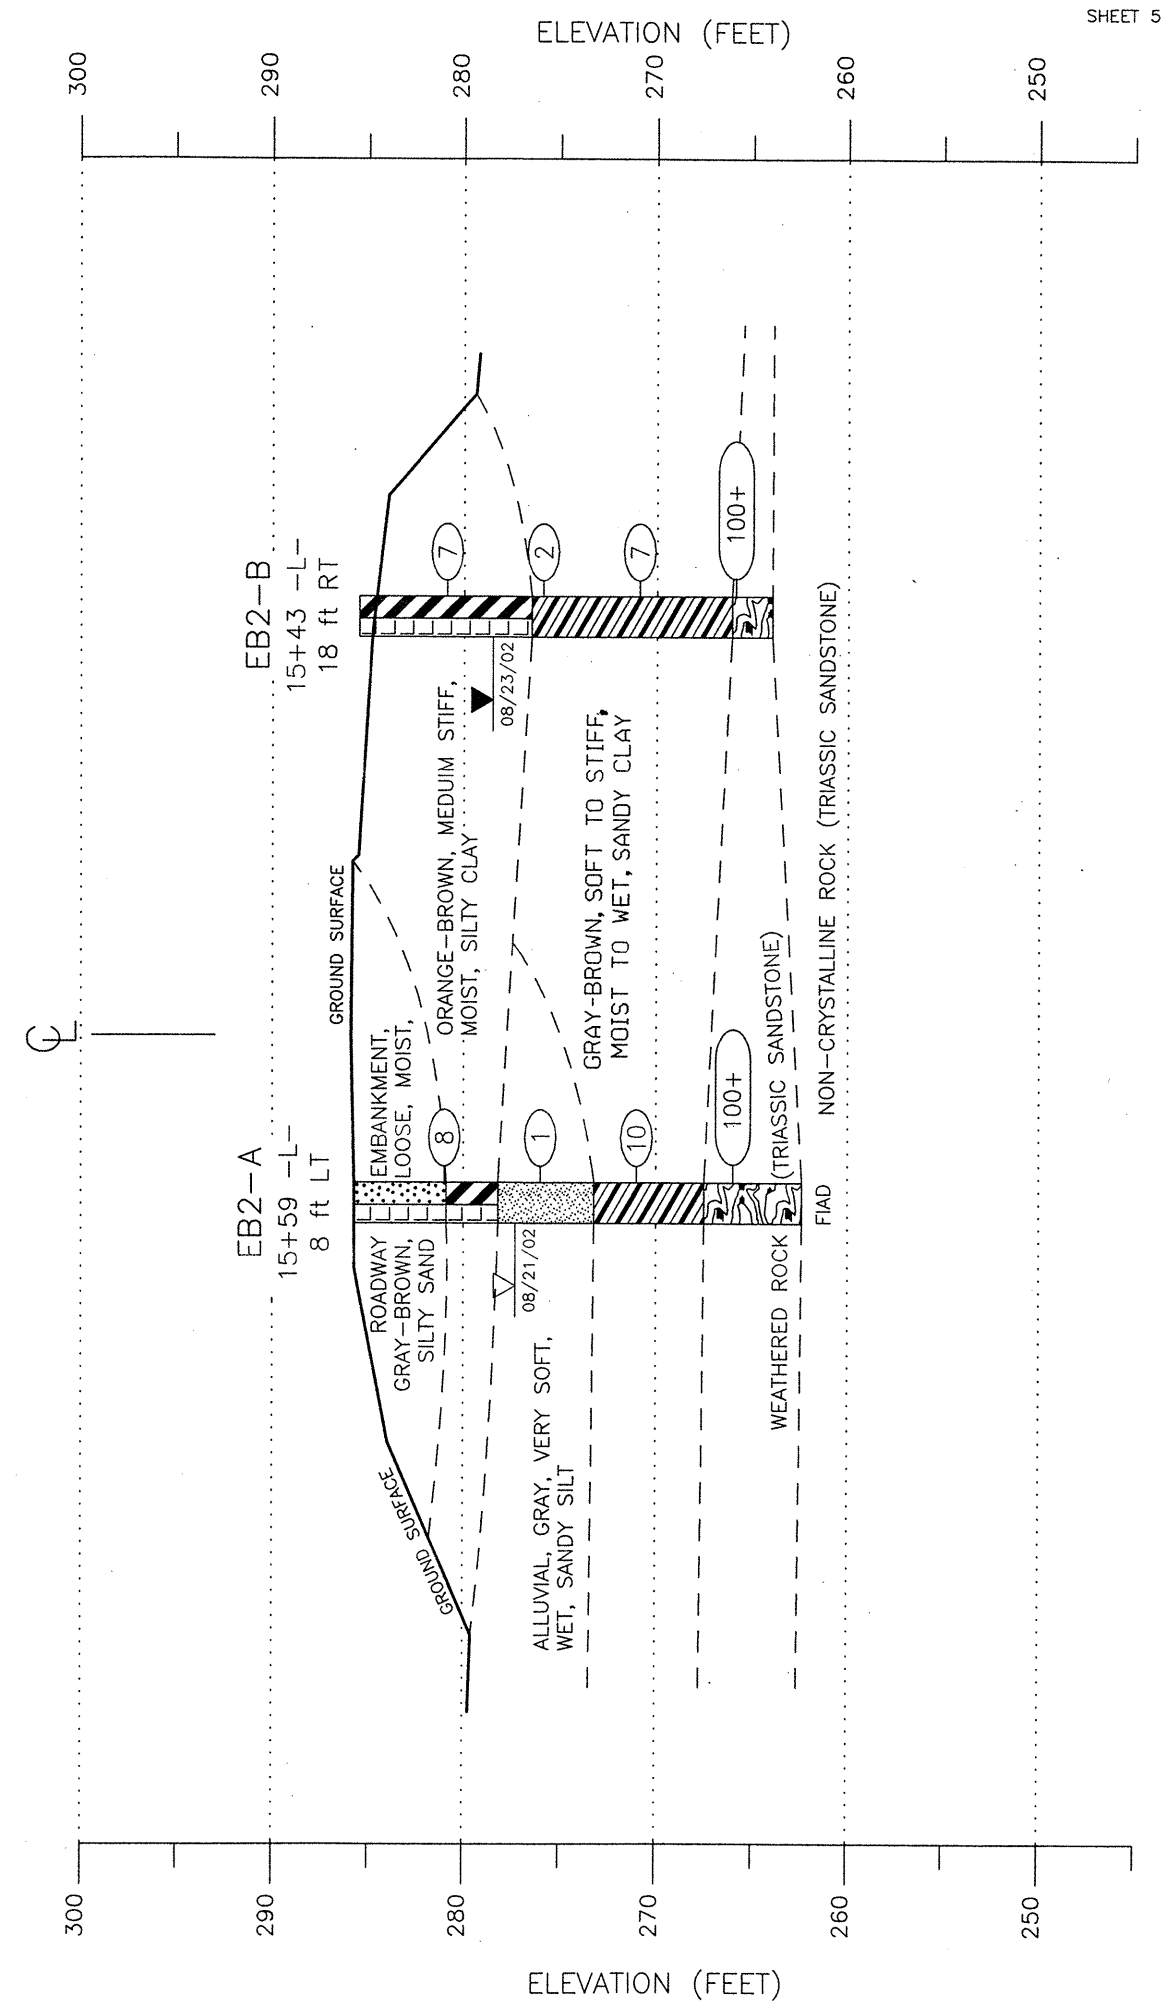

CROSS SECTION ALONG END BENT 2
BRIDGE NO. 119 ON SR 1306 OVER PRONG OF MUD CREEK
DURHAM COUNTY, NORTH CAROLINA
PROJ. NO. 8.2352901 ; TIP NO. B-3451 ; F.A. NO. BRSTP-1306(4)

LAW ENGINEERING & ENVIRONMENTAL SERVICES, INC.
RALEIGH, NORTH CAROLINA

REVISIONS	DRAWN: R.R.	DATE: 10/18/02
	DFT CHECK: B.K.B.	PRO NO. 30725-2-5356
	ENG CHECK: B.K.B.	DWG: 3