

T.I.P. NO.	SHEET NO.
B-3451	UO-1



STATE OF NORTH CAROLINA
DIVISION OF HIGHWAYS

**UTILITIES BY OTHERS PLANS
DURHAM COUNTY**

**LOCATION: BRIDGE NO. 119 OVER MUD CREEK
AND APPROACHES ON SR 1307**

TYPE OF WORK: UTILITIES

TIP: B-3451

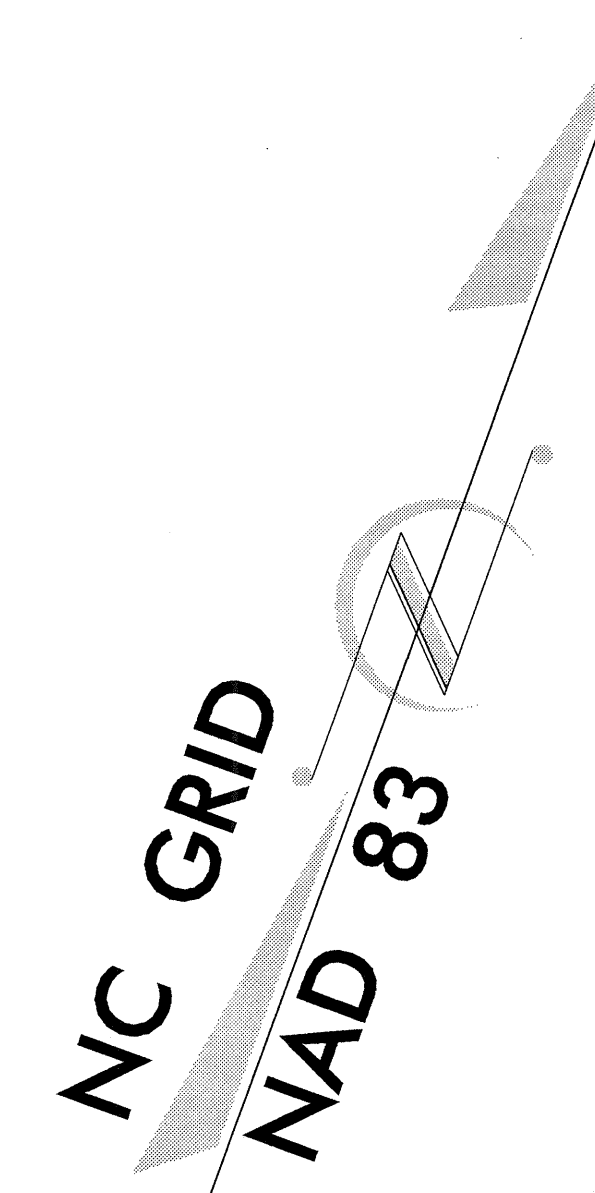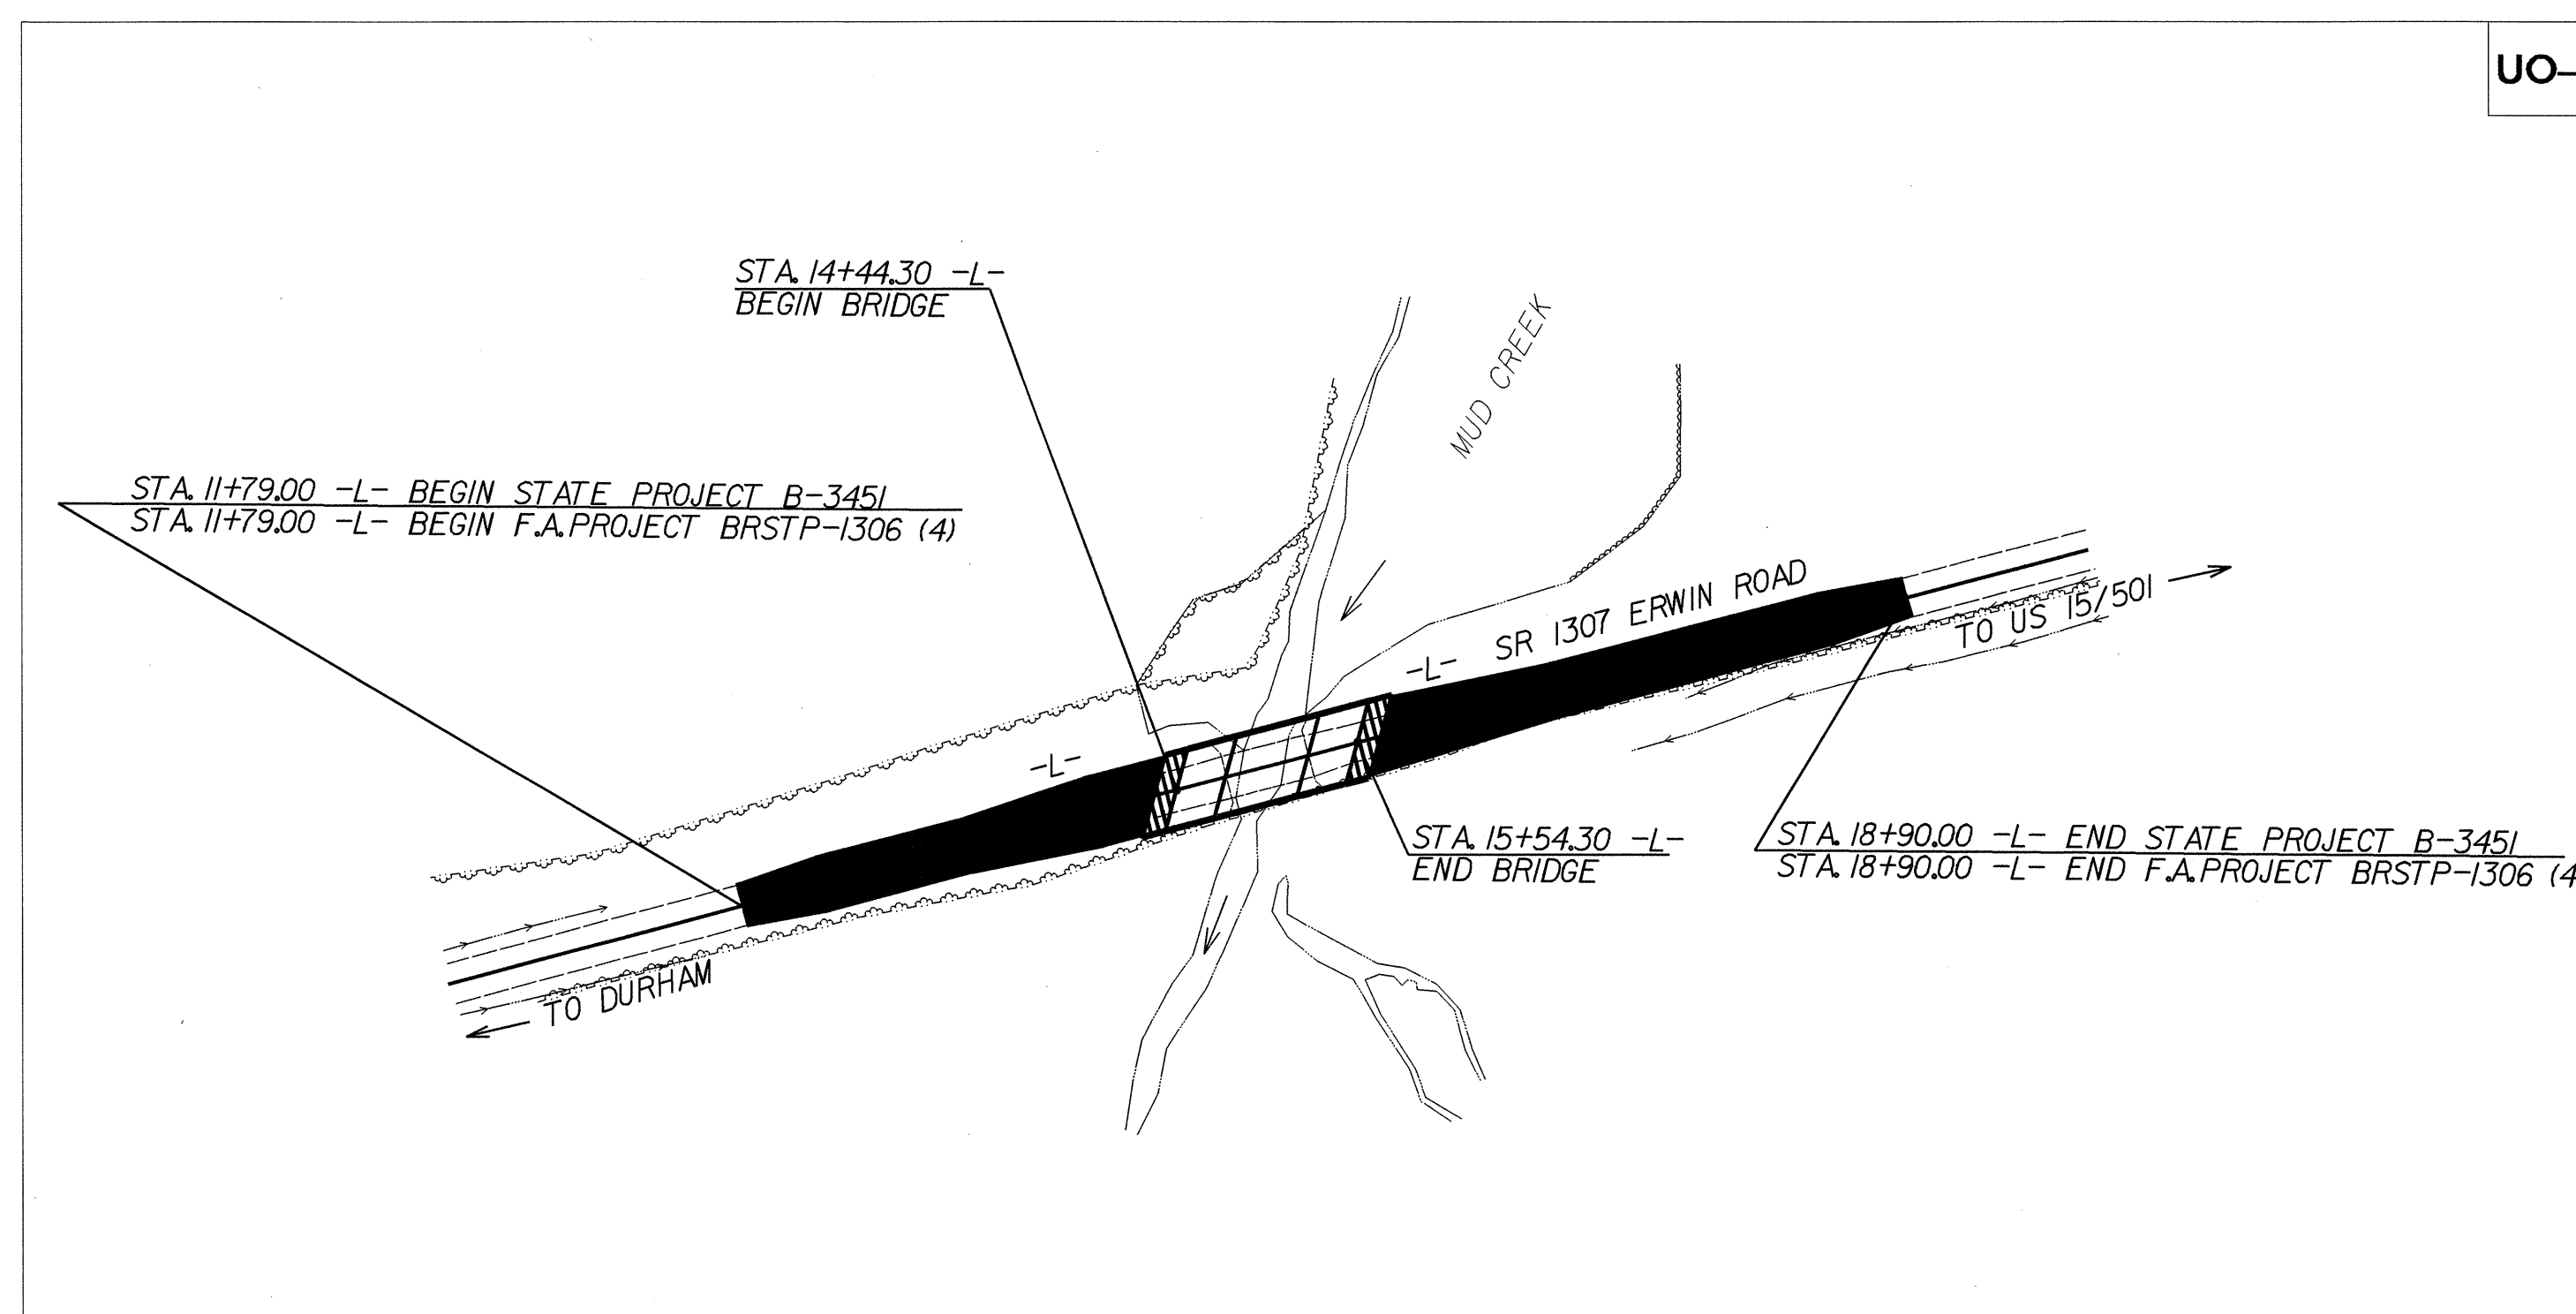

INDEX OF SHEETS	
<u>SHEET NO.</u>	<u>DESCRIPTION</u>
UO-1	TITLE SHEET
UO-2	UTILITY BY OTHERS PLAN SHEET

UTILITIES BY OTHERS ON PROJECT
(1) DUKE POWER
(2) VERIZON