
 2.5 0 5	PROJECT REFERENCE NO.	SHEET NO.
	U-2408	EC-51/CONST.20
CONST. REV. R/W REV.	R/W SHEET NO.	ROADWAY DESIGN ENGINEER
		HYDRAULICS ENGINEER

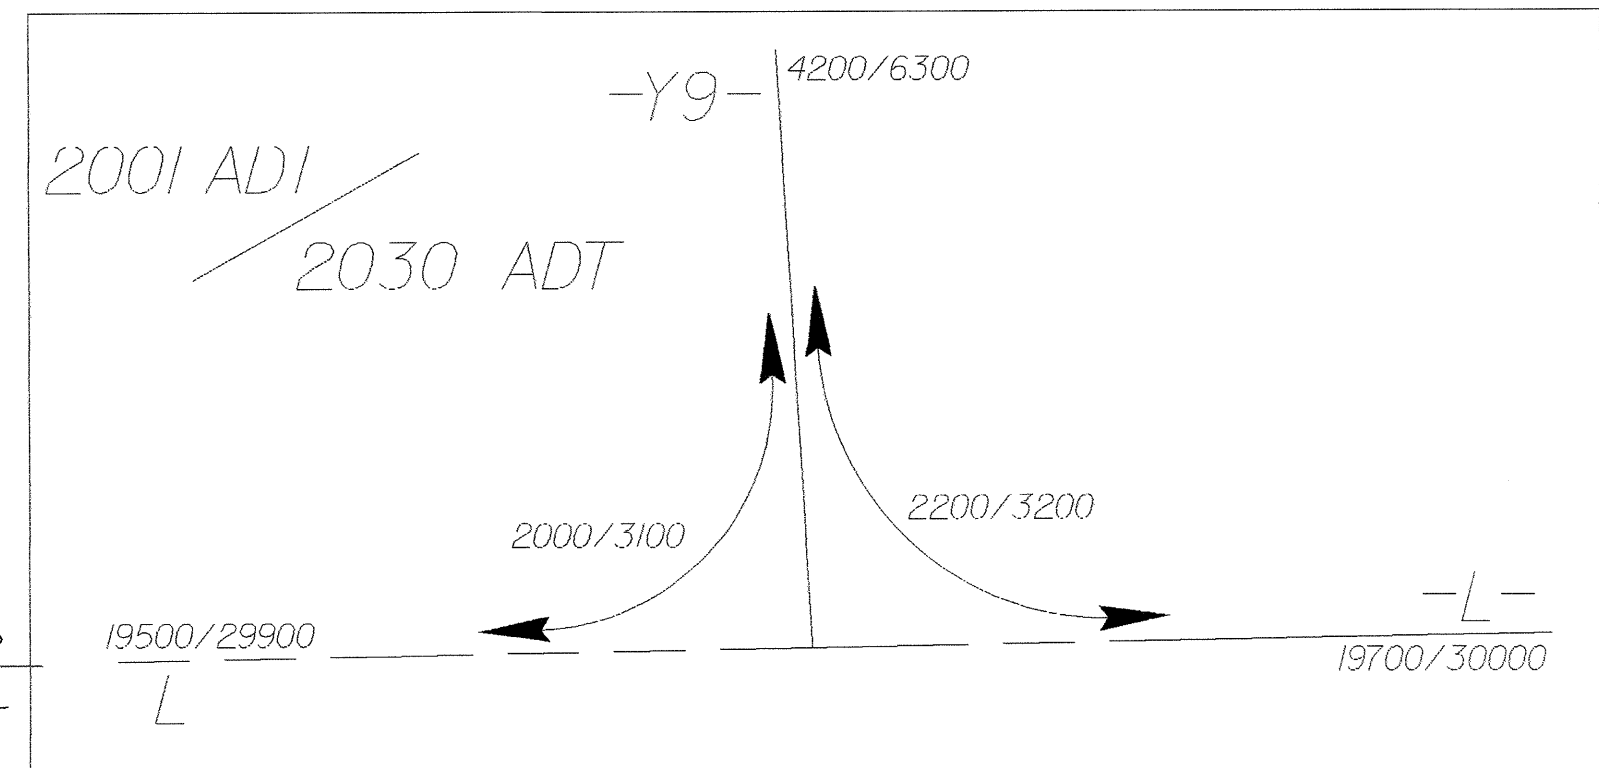

40

PARK LANE PROPERTIES, LLC
D.B. 2512 PG. 991

901

AMERICAN & EFIRD, INC.
D.B. 2557 PG. 053
TRACT 6

MATCHLINE -L- STA 38+20 SHEET 19

MATCHLINE -L- STA 39+80 SHEET 21

BEGIN CONSTRUCTION
-Y9- STA.10+00.00

+20.000 -Y9-
14.000m 45.93'

END CURB & GUTTER
-Y9- STA.10+37.915

BEGIN CURB & GUTTER
-Y9- STA.10+41.804

+43.395
28.600
93.83'

+47.664 -Y9-
18.443m 60.51'

-L- POT Sta.38+36.000
-Y9- POT Sta.10+72.476

+68.000
21.31m
69.92'

-L- PC Sta.38+77.153

39+00

+77.153
18.600m
61.02'

+96.000
18.600
61.02'

+26.000
15.025
49.29'

+40.090
18.372
60.27'

+59.989
18.094
59.36'

+25.070
28.967m
95.04'

+25.300
24.000

+41.800
16.488m (54.09')
(EXIST. R/W)

+49.896
EXISTING R/W

JAMES K. & RITA V. YELTON
D.B. 1380 PG. 796
D.B. 913 PG. 034

MYRTLE CHAPEL METHODIST CHURCH (TRUSTEES)
D.B. 806 PG. 491
D.B. 440 PG. 324

-LBL- 17 Sta.35+52.546
-Y10BL- 17 Sta.5+00.000
(-L- Sta.39+71.686 38.767 RT)
(-Y10- Sta.10+38.998 18.162 RT)

FOR CURVE DATA SEE SHEET 21
FOR -L- PROFILE SEE SHEET 44
FOR -Y9- PROFILE SEE SHEET 53

