


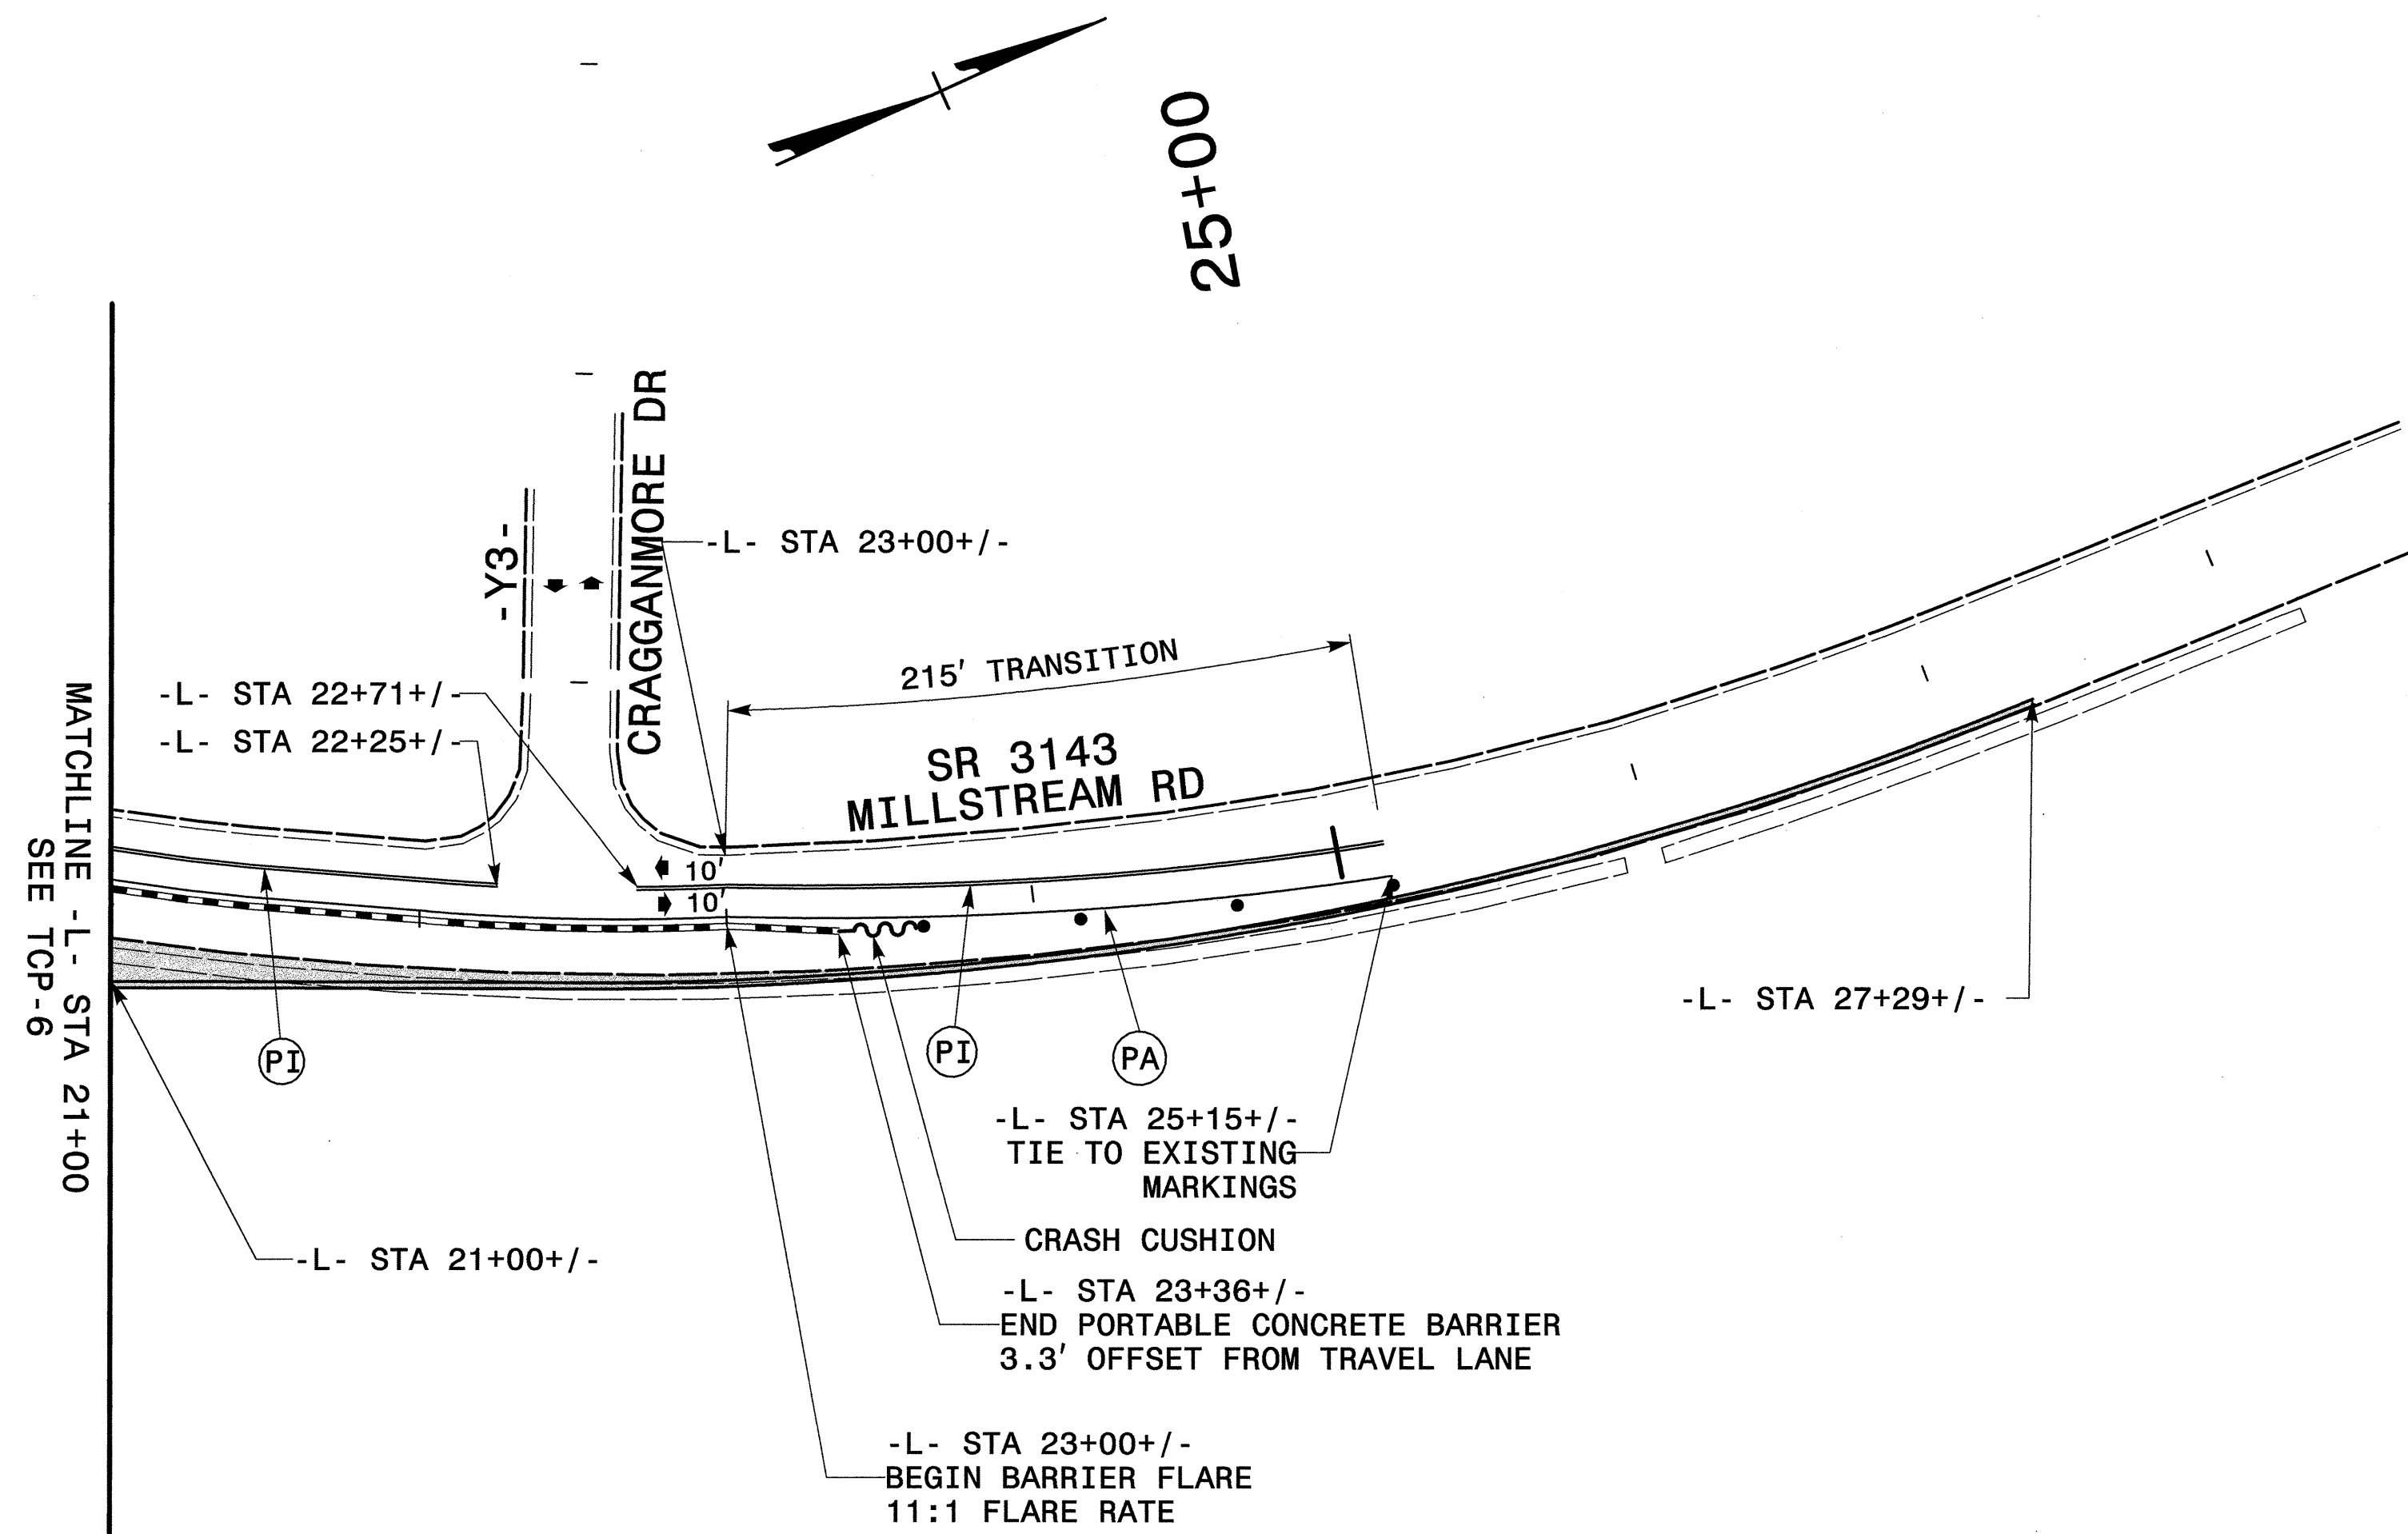

SEE TCP-1 FOR PAVEMENT MARKING SCHEDULE.

		PHASE II - STEPS I THRU 3									
SCALE:	NONE										
DATE:	FEB 2004										
DWG. BY:	MGH										
DESIGN BY:	KWB										
REVIEWED BY:	MHS	<table border="1"> <thead> <tr> <th colspan="2">REVISIONS</th> </tr> </thead> <tbody> <tr> <td> </td> <td> </td> </tr> <tr> <td> </td> <td> </td> </tr> <tr> <td> </td> <td> </td> </tr> </tbody> </table>		REVISIONS							
REVISIONS											