
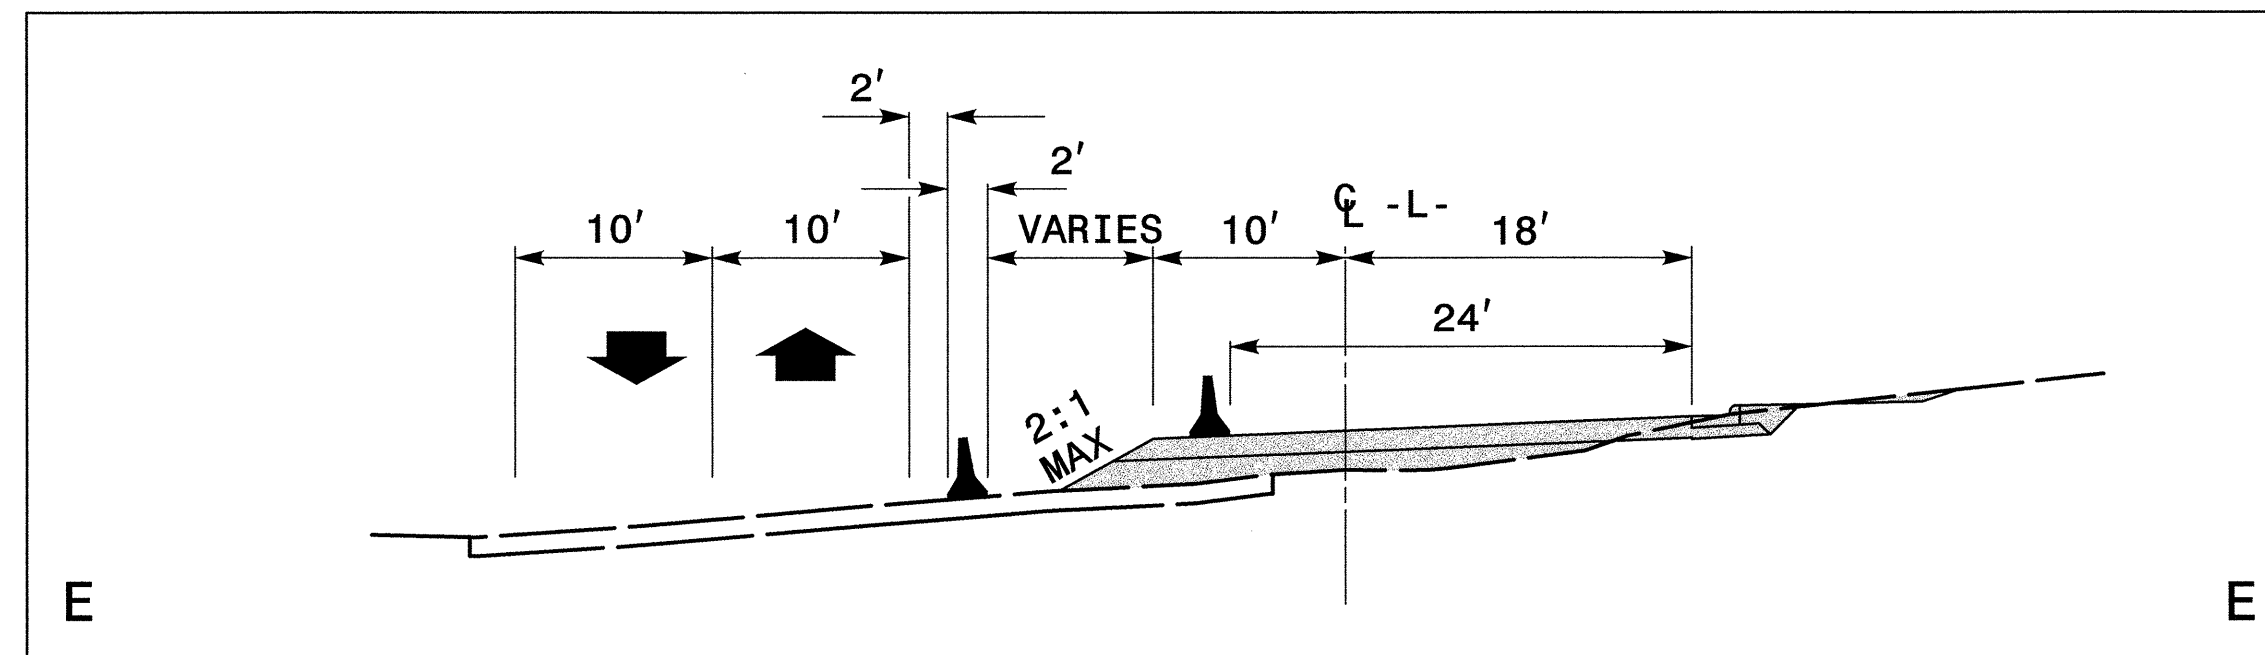


10+00


15+00

20+00

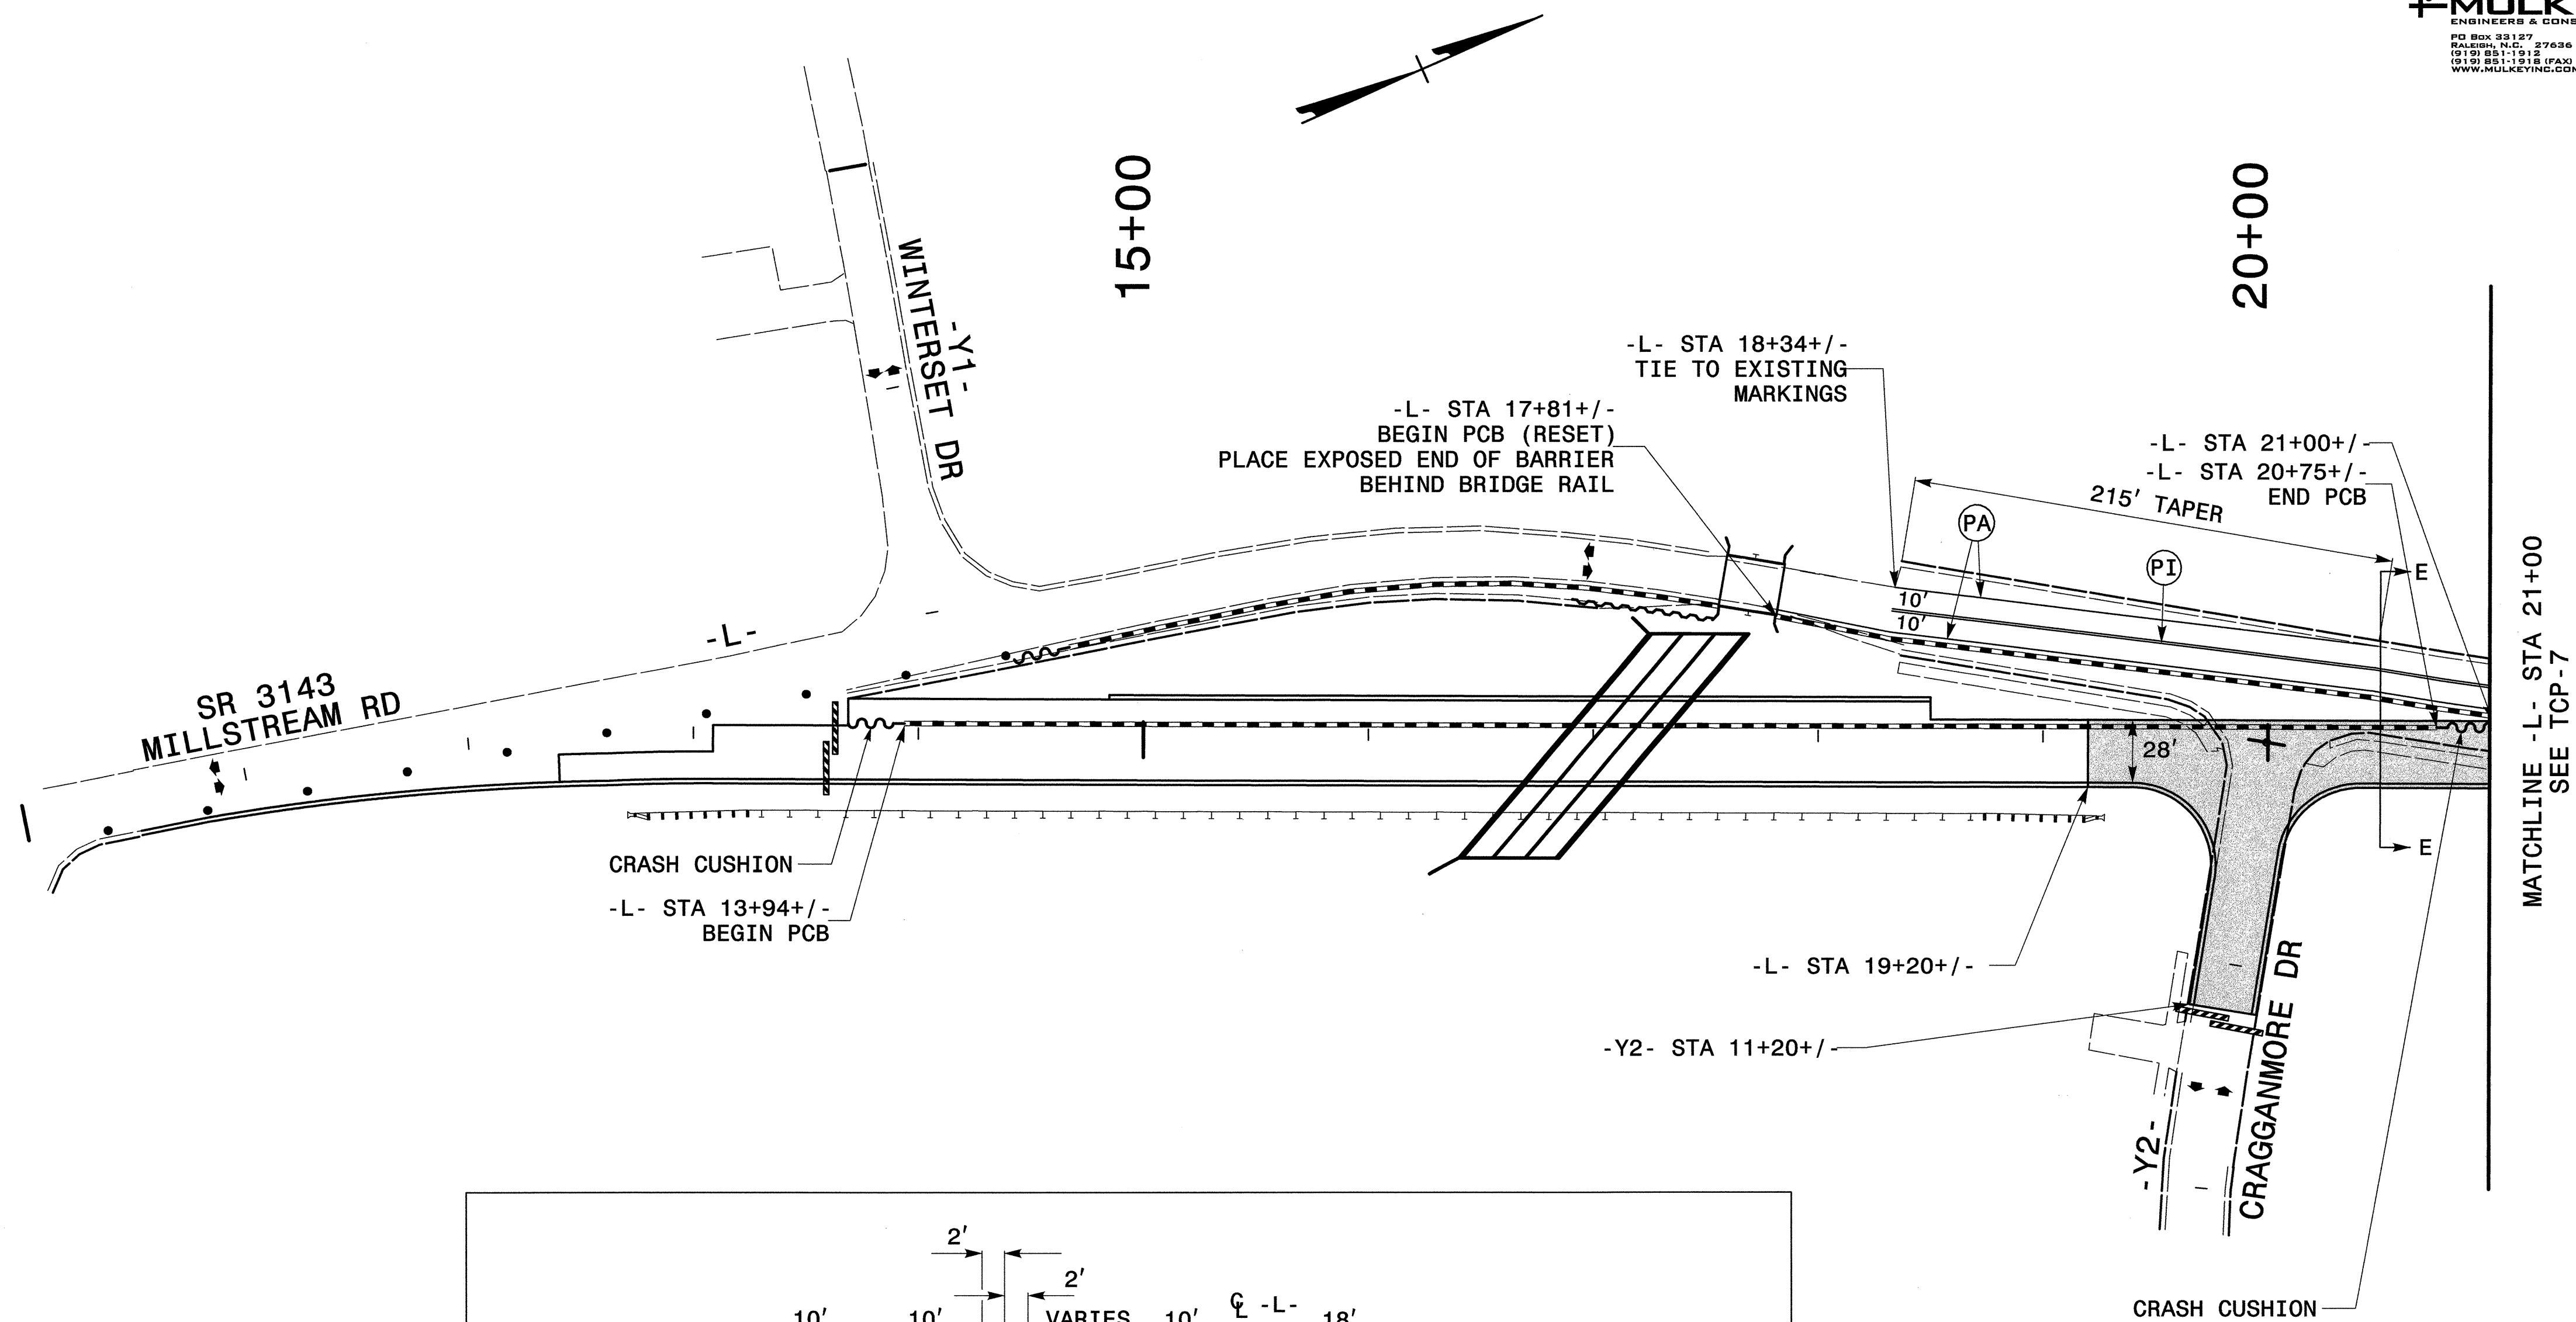


SEE TCP-13 FOR OFFSITE DETOUR
AND DETOUR SIGNING FOR -Y2-
ROAD CLOSURE

SEE TCP-1 FOR PAVEMENT MARKING SCHEDULE.

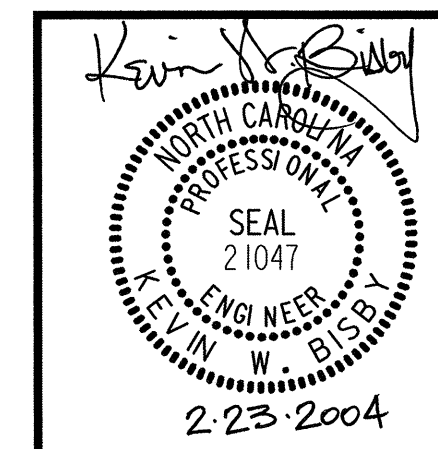

PHASE II - STEPS 1 THRU 3		REVISIONS	
SCALE:	NONE		
DATE:	FEB 2004		
DWG. BY:	MGH		
DESIGN BY:	KWB		
REVIEWED BY:	MHS		

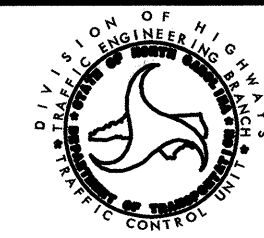

CADD
FILE