



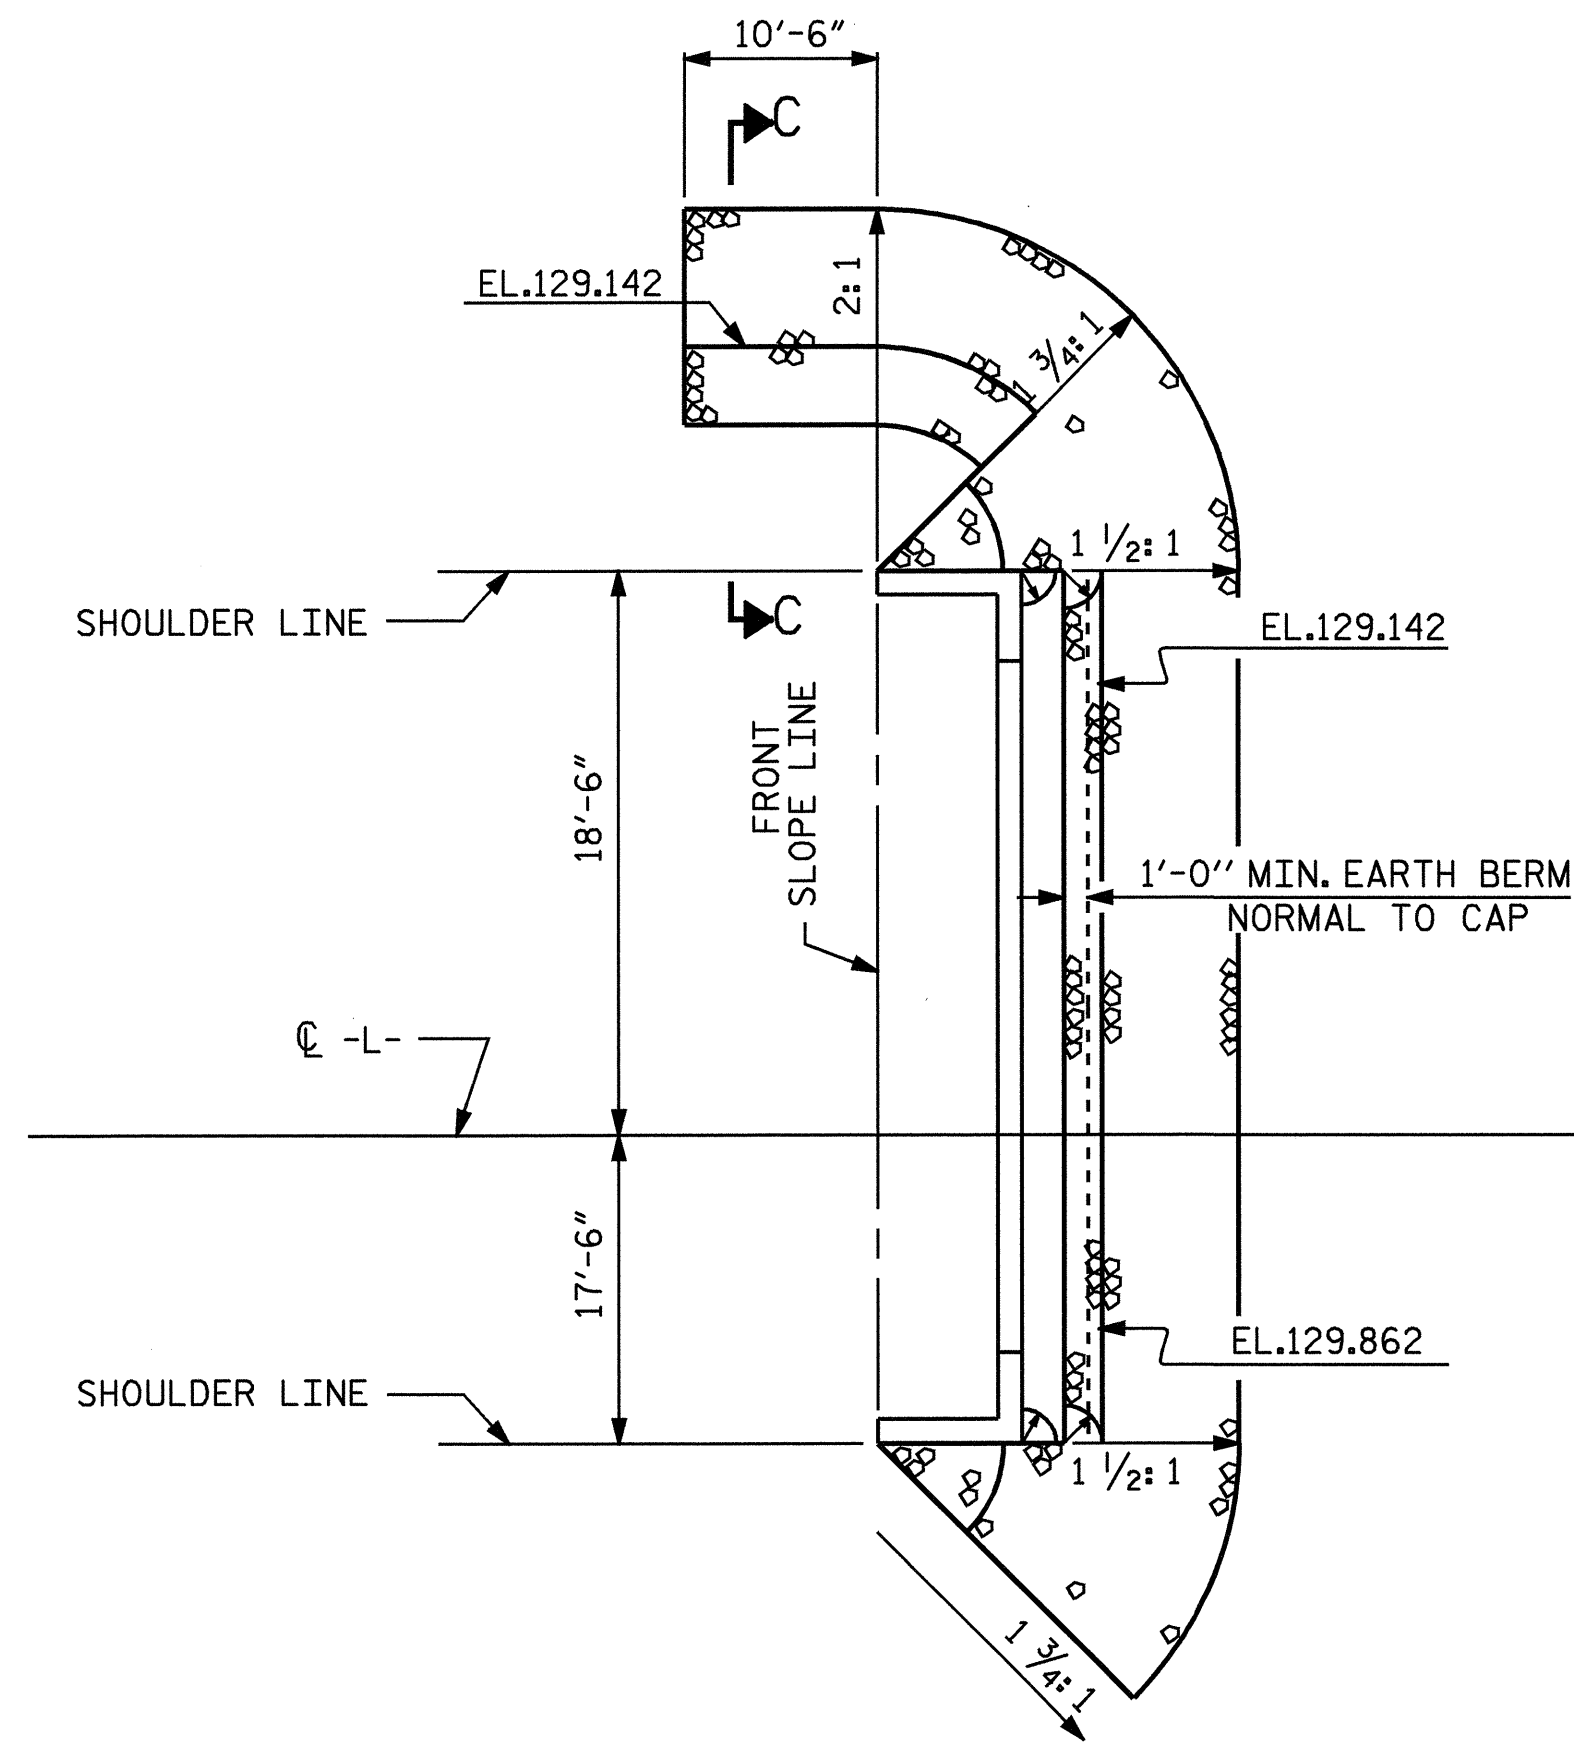

END BENT NO. 1

PLAN

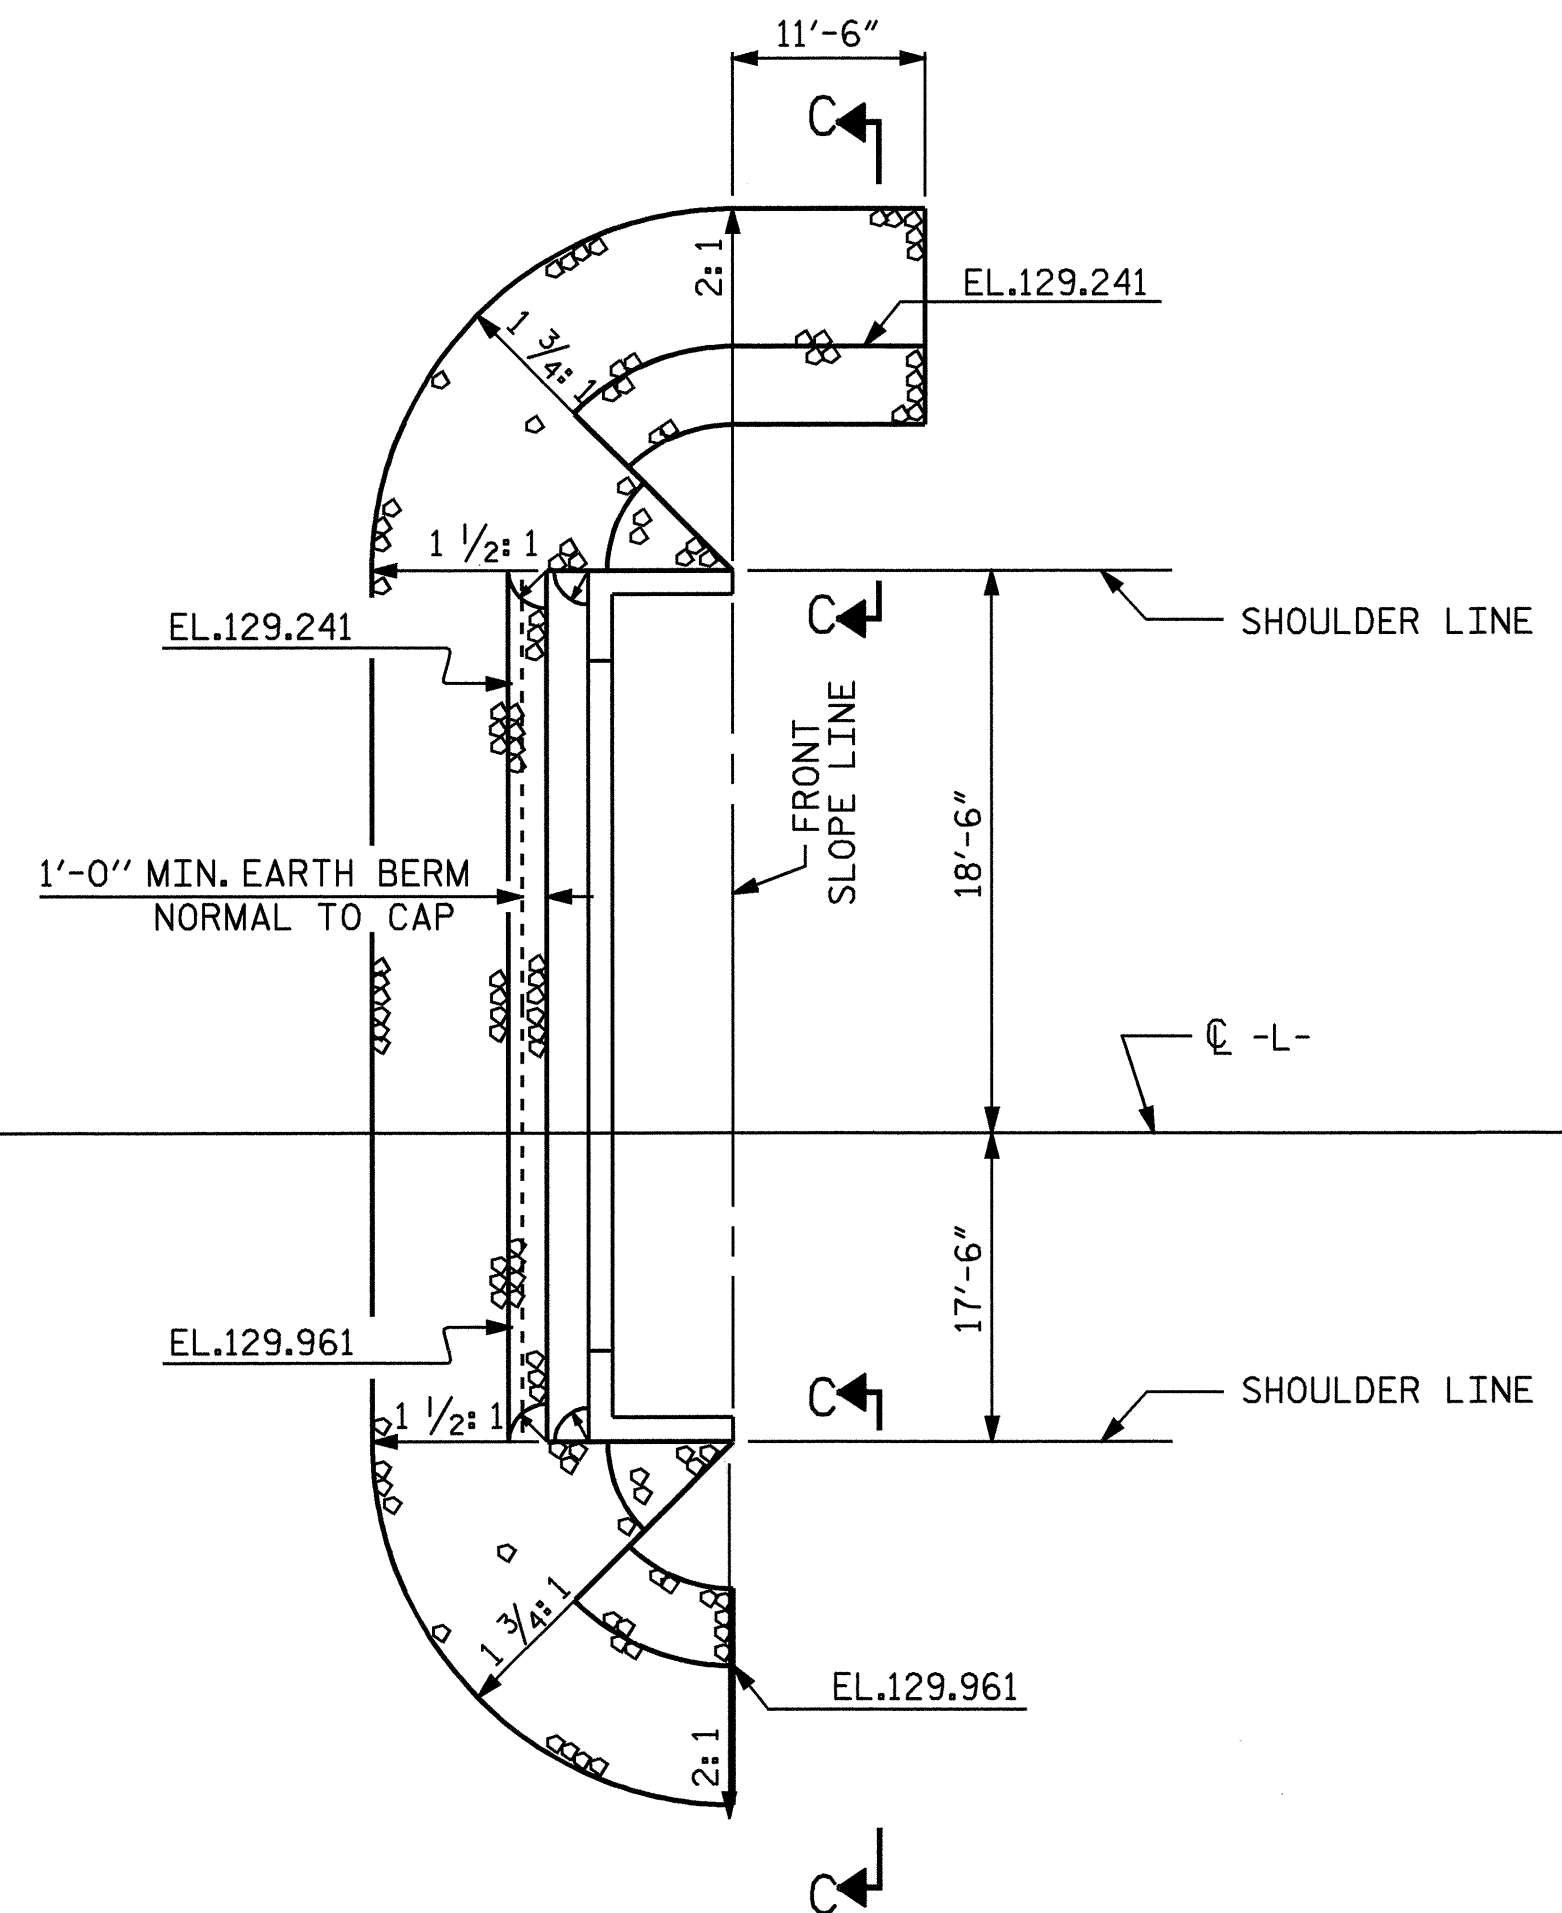


END BENT NO. 2

NOTES :


FOR BERM WIDTH DIMENSIONS, SEE GENERAL DRAWING.

ESTIMATED QUANTITIES

BRIDGE @ STA. 15+41.00-L-	PLAIN RIP RAP CLASS II	FILTER FABRIC FOR DRAINAGE
	TONS	SQUARE YARDS
END BENT 1	105	115
END BENT 2	115	125
TOTAL	220	240

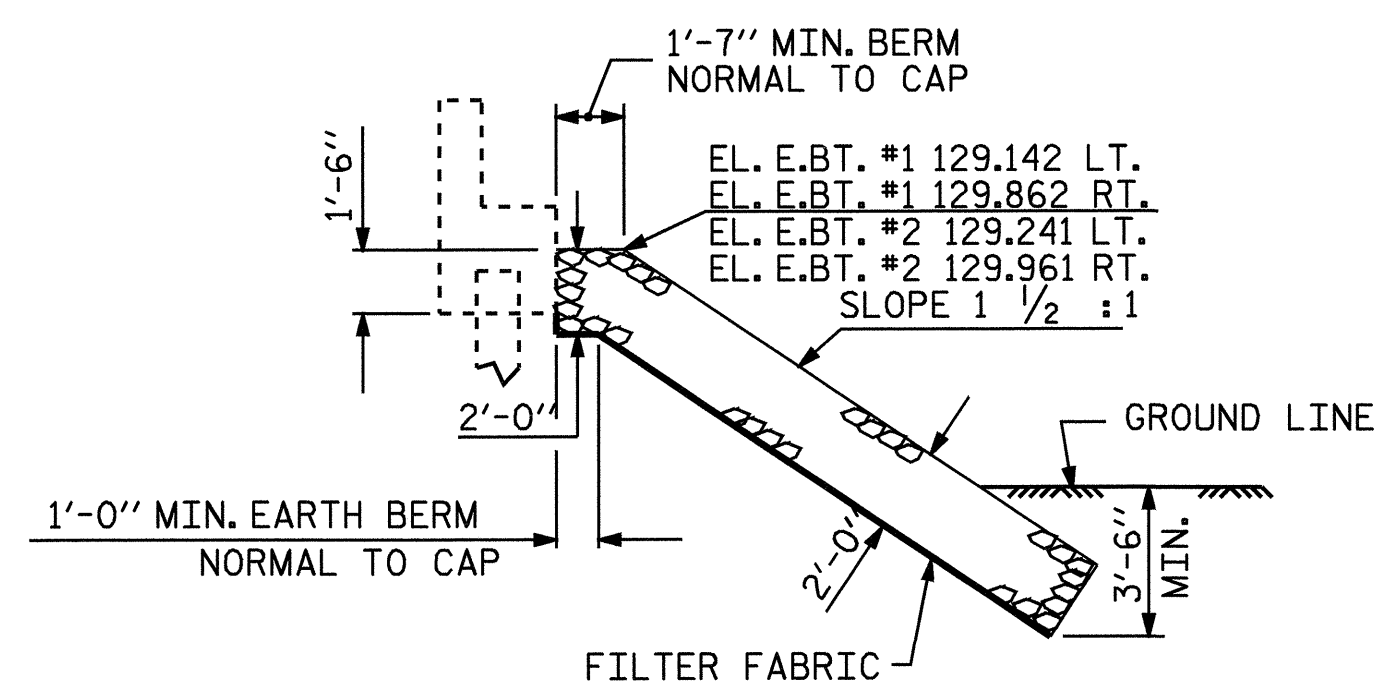

SECTION
BERM RIP RAPPED

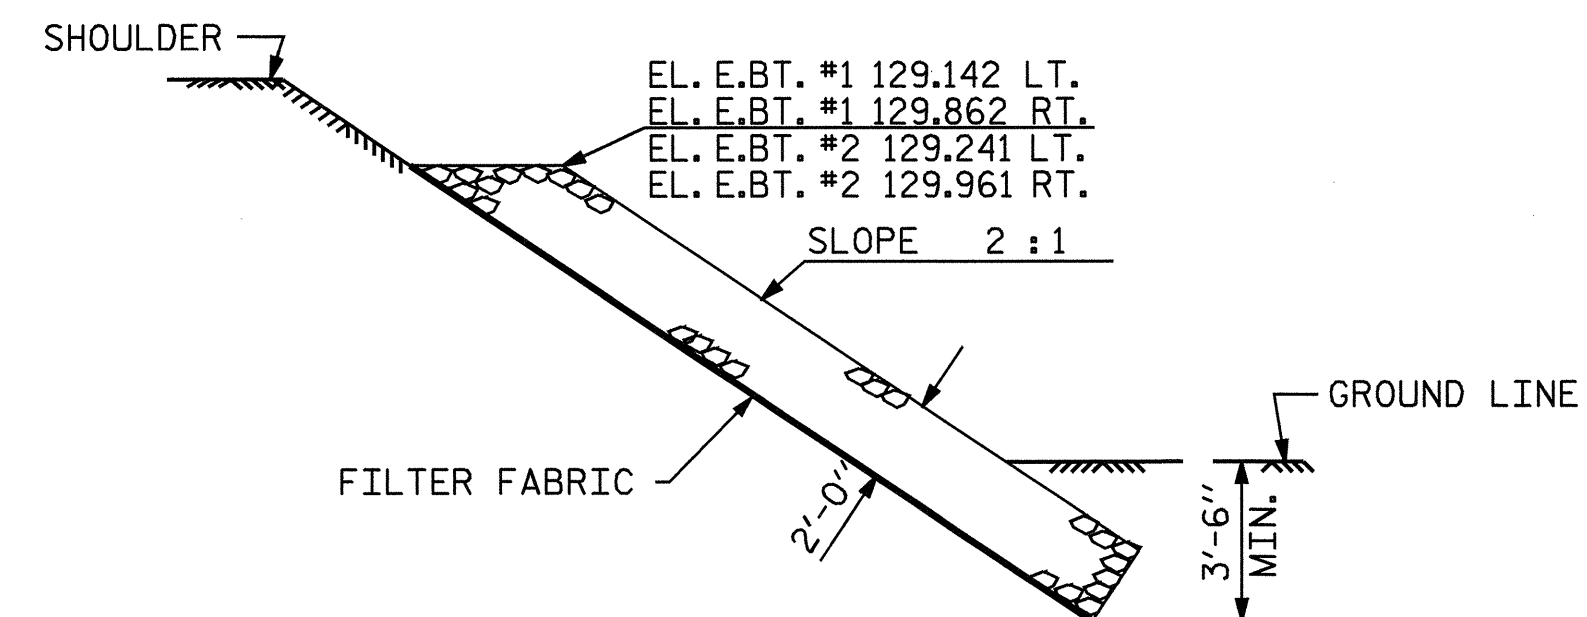


SECTION C-C

PROJECT NO. B-3670
JOHNSTON COUNTY
STATION: 15+41.00 -L-

STATE OF NORTH CAROLINA
DEPARTMENT OF TRANSPORTATION
RALEIGH

STANDARD
= RIP RAP DETAILS =

ASSEMBLED BY : D.G. ELY
CHECKED BY : D.A. DAVENPORT
DATE : 10/03
DATE : 10/03
DRAWN BY : FCJ 2/88
CHECKED BY : ARB 8/88
REV. 7/17/98
REV. 8/16/99
REV. 10/17/00
REK/RWW
RWW/LES
RWW/LES

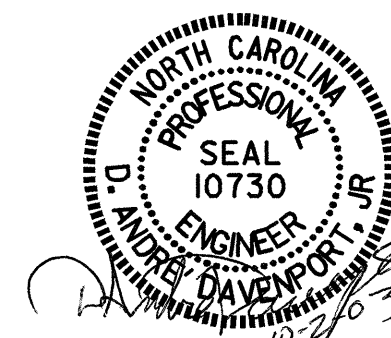

REVISIONS						SHEET NO. S-14
NO.	BY:	DATE:	NO.	BY:	DATE:	
1			3			TOTAL SHEETS 17
2			4			