



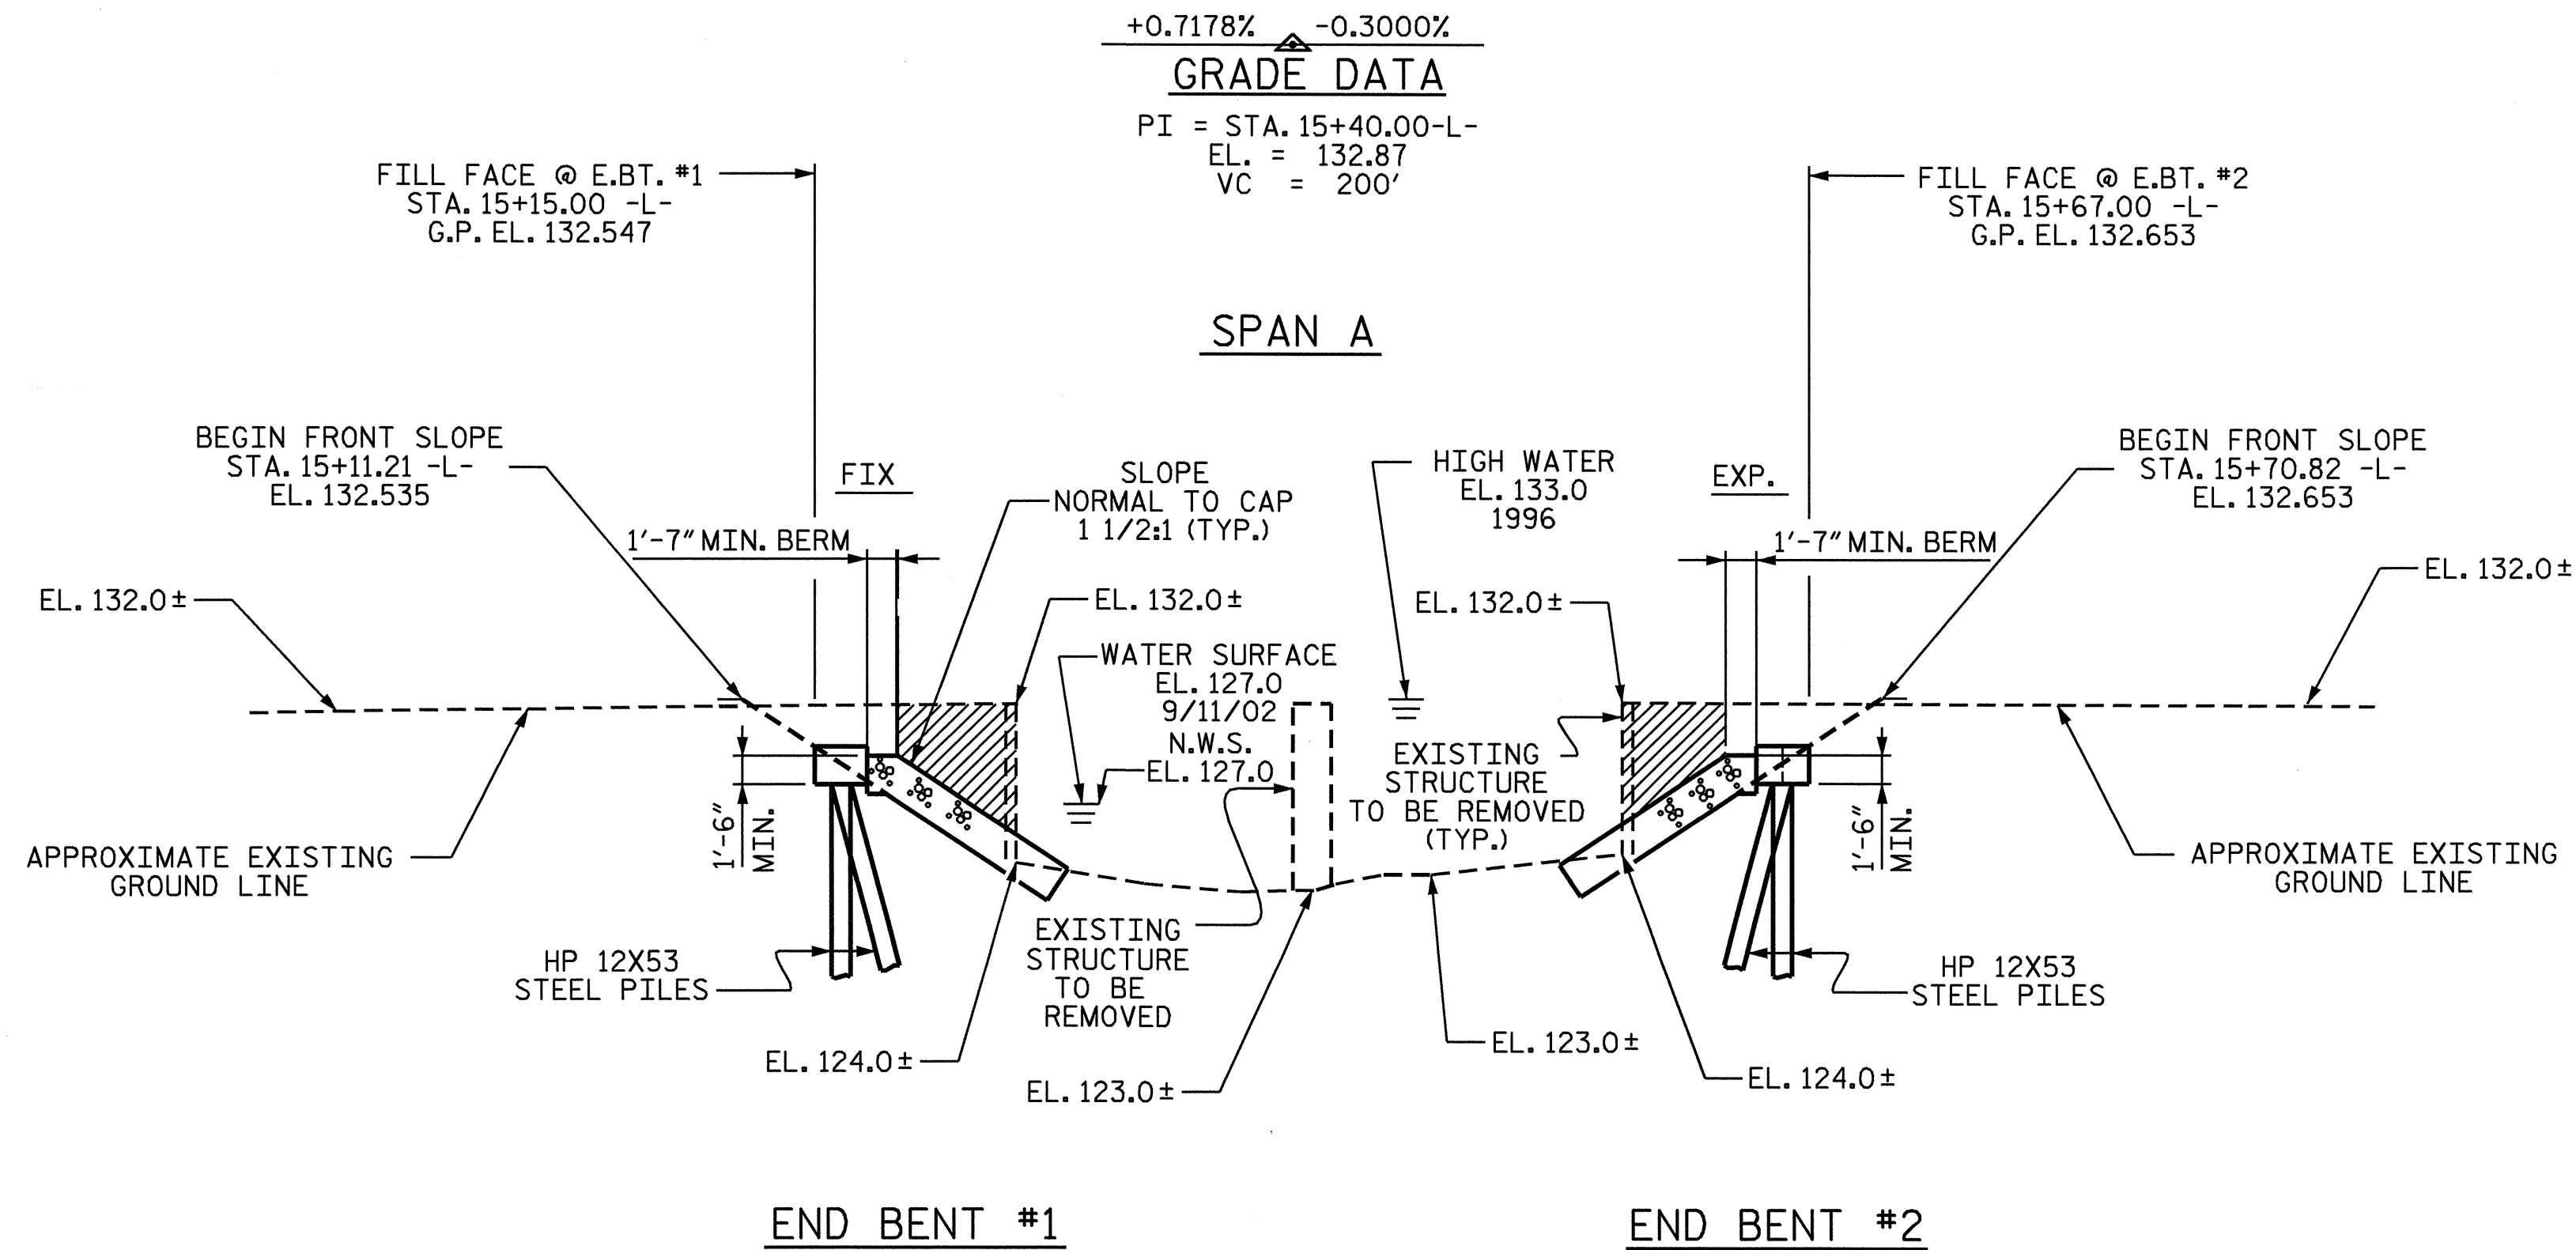

SECTION ALONG C -L-

HORIZONTAL CURVE DATA

PI= STA. 14+02.25 -L-
DELTA= 71°-31'-46.1" (L.T.)
D= 30°-58'-14.5"
L= 230.96'
T= 133.25'
R= 185.00'
SE= 0.06
RO= 216'

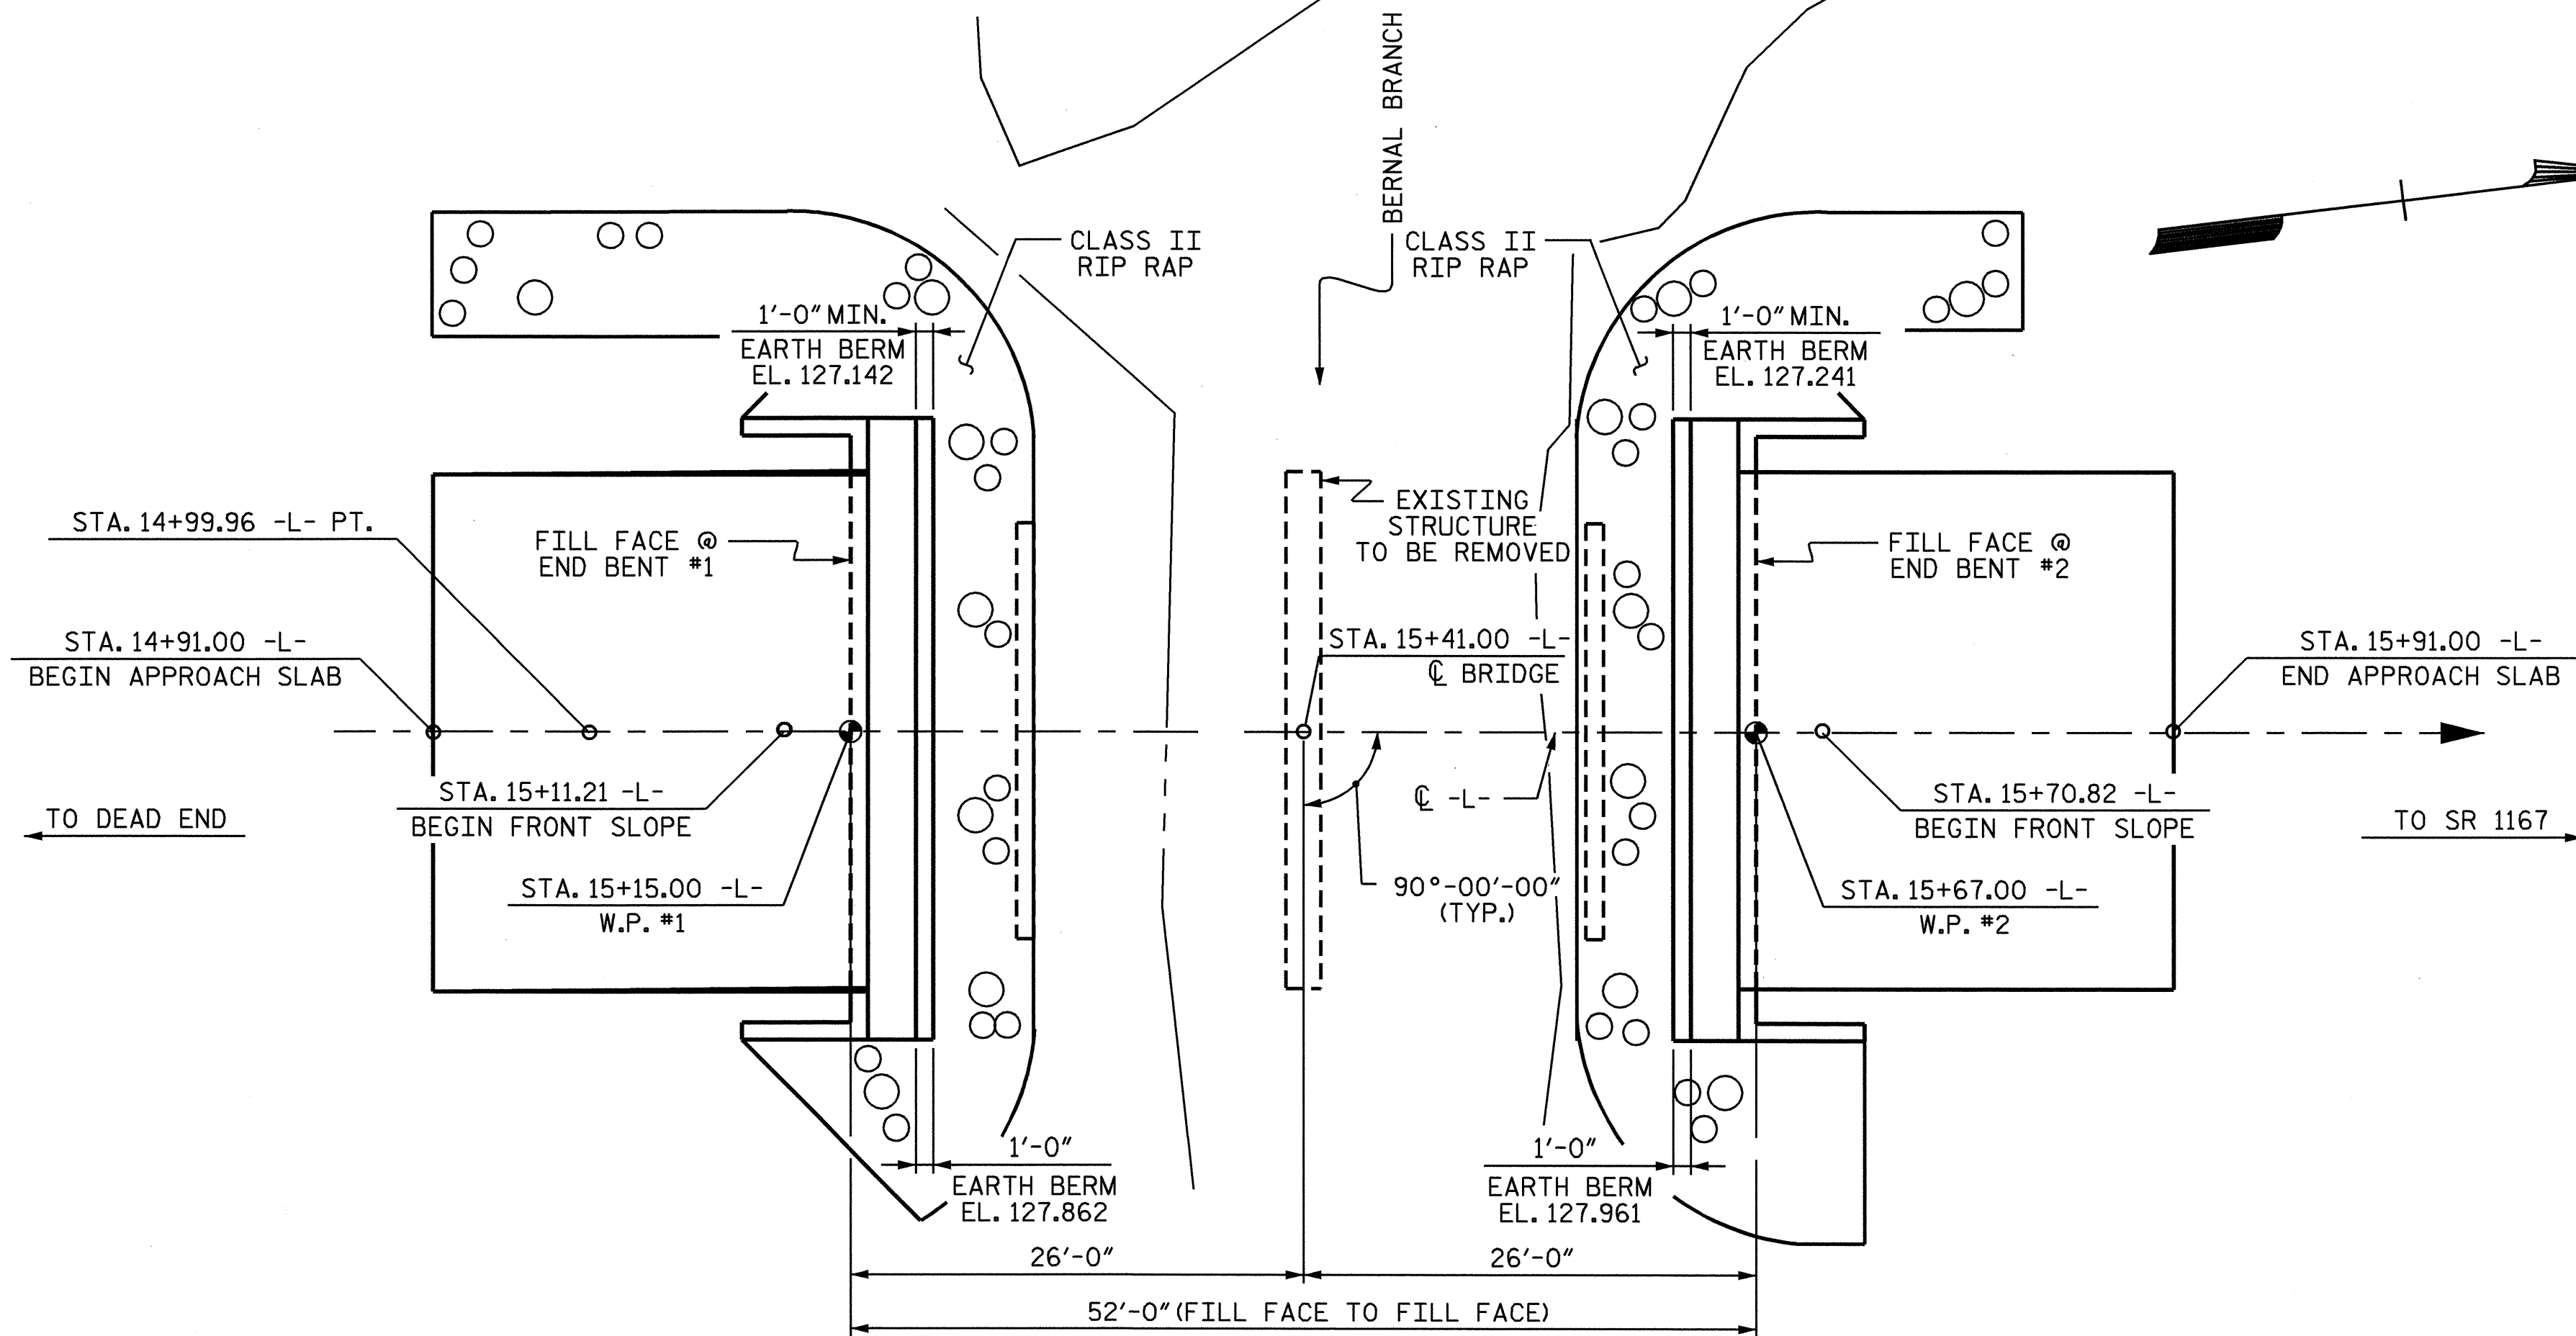

PILES NOT SHOWN IN PLAN VIEW FOR CLARITY

DRAWN BY : H. T. BARBOUR DATE : 9-23-03
CHECKED BY : D.A. DAVENPORT DATE : 9-03

PROJECT NO. B-3670
JOHNSTON COUNTY
STATION: 15+41.00 -L-

SHEET 1 OF 3 REPLACES BRIDGE #448

STATE OF NORTH CAROLINA
DEPARTMENT OF TRANSPORTATION
RALEIGH

GENERAL DRAWING
FOR BRIDGE OVER BERNAL
BRANCH ON SR 1229 BETWEEN
DEAD END AND SR 1167

REVISIONS						SHEET NO.
NO.	BY:	DATE:	NO.	BY:	DATE:	
1			3			S-1
2			4			TOTAL SHEETS 17

