



8/23/99

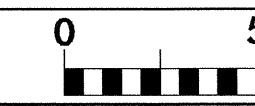

PROJ. REFERENCE NO.  
B-3670

SHEET NO.  
X-12

70 60 50 40 30 20 10 0 10 20 30 40 50 60 70

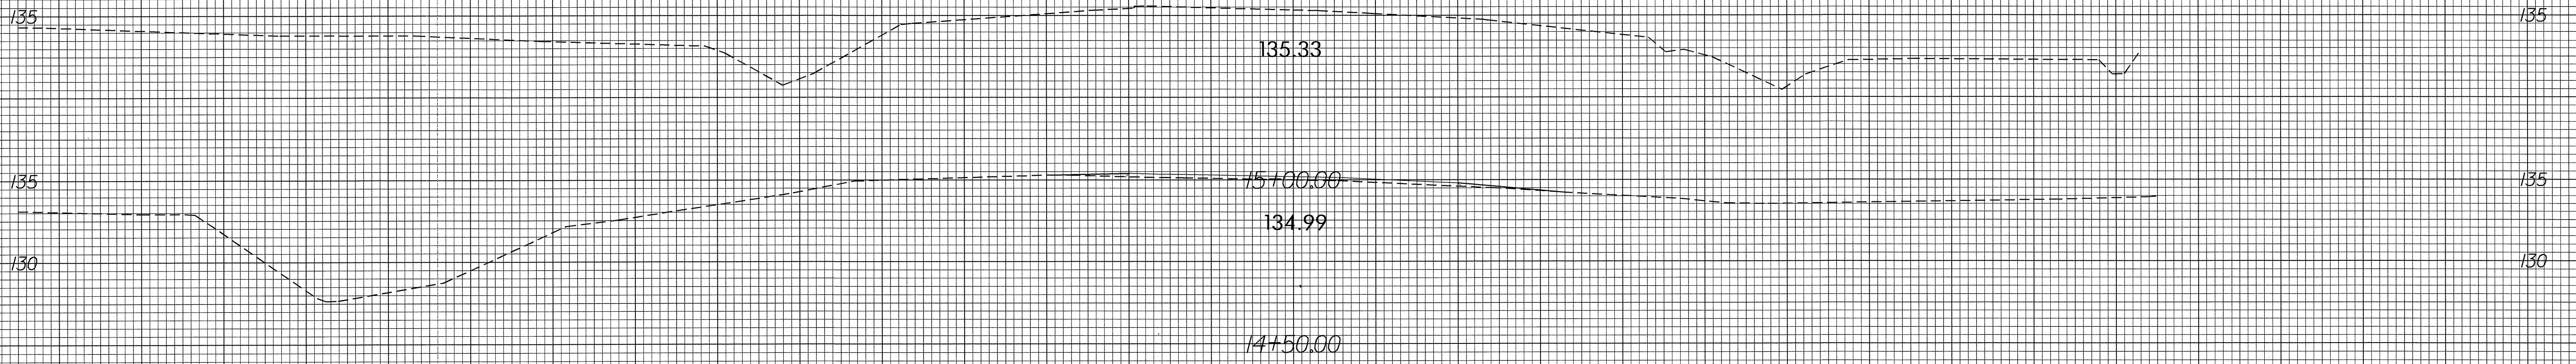

70 60 50 40 30 20 10 0 10 20 30 40 50 60 70

08-DEC-2003 07:53  
R:\xsc\B-3670\XPlat.dgn  
KMoore AT RD21460