



8/23/99

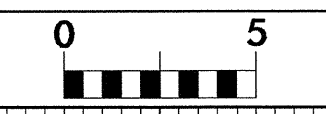

PROJ. REFERENCE NO.
B-3670


SHEET NO.
X-11

70 60 50 40 30 20 10 0 10 20 30 40 50 60 70

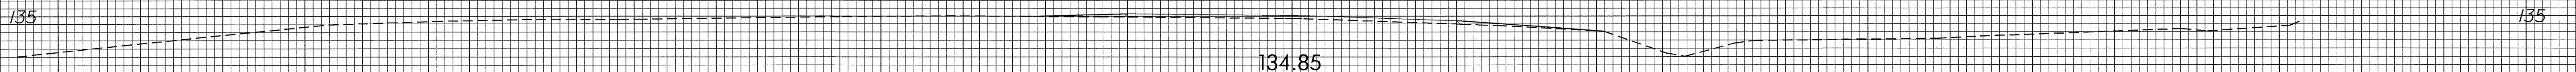


134.85

14+00.00

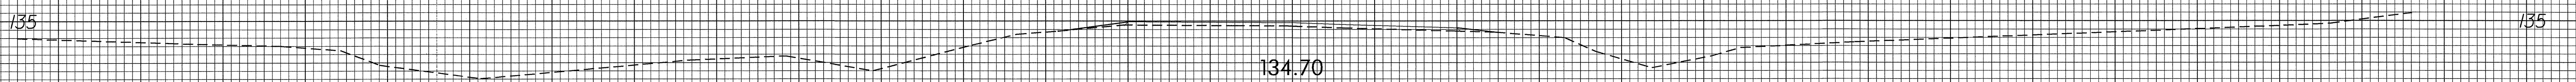


134.70

13+50.00

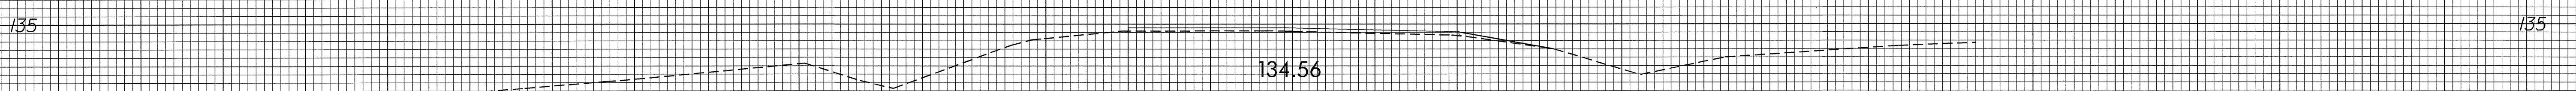


134.56

13+00.00

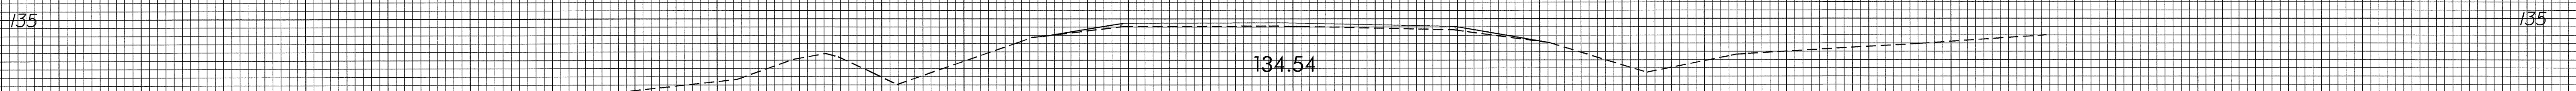

134.54

12+50.00

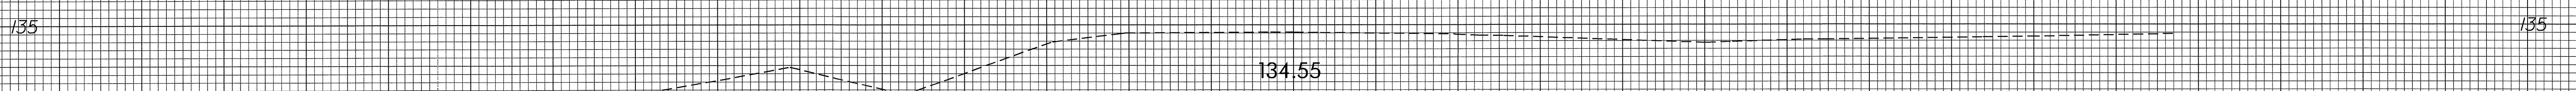

134.55

12+00.00

Y

70 60 50 40 30 20 10 0 10 20 30 40 50 60 70

08-DEC-2003 07:54
R:\vsc\B-3670\XPL.dgn
KMoore AT RD212460