




8/23/99

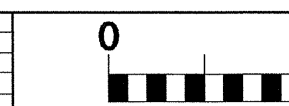

PROJ. REFERENCE NO.
B-3670

SHEET NO.
X-8

70 60 50 40 30 20 10 0 10 20 30 40 50 60 70

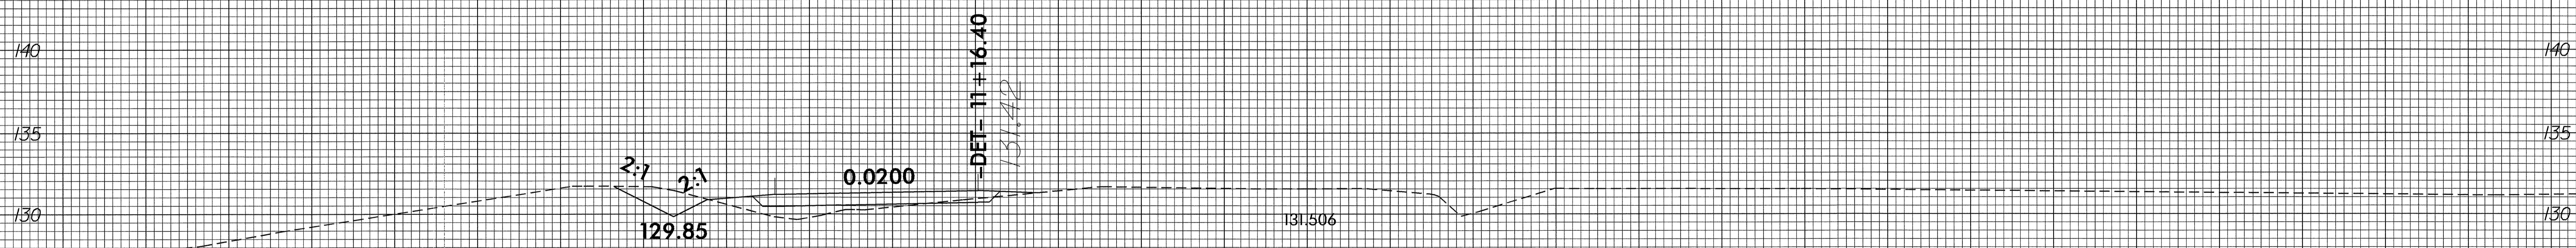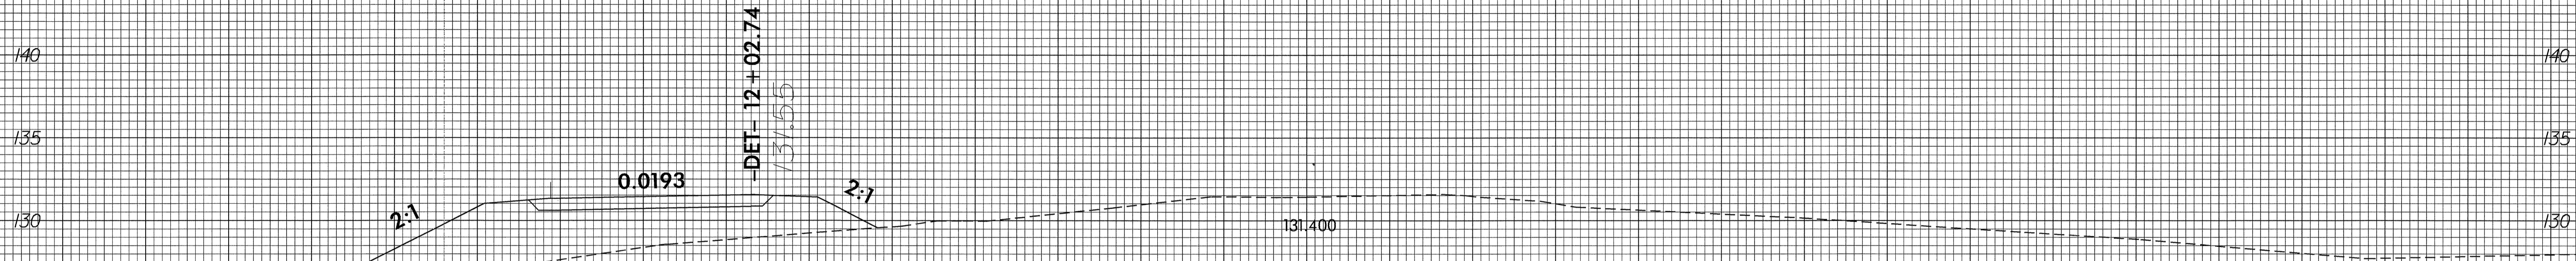

70 60 50 40 30 20 10 0 10 20 30 40 50 60 70

08-DEC-2003 07:55
K:\16-3670\12486.dgn
K Moore AT