

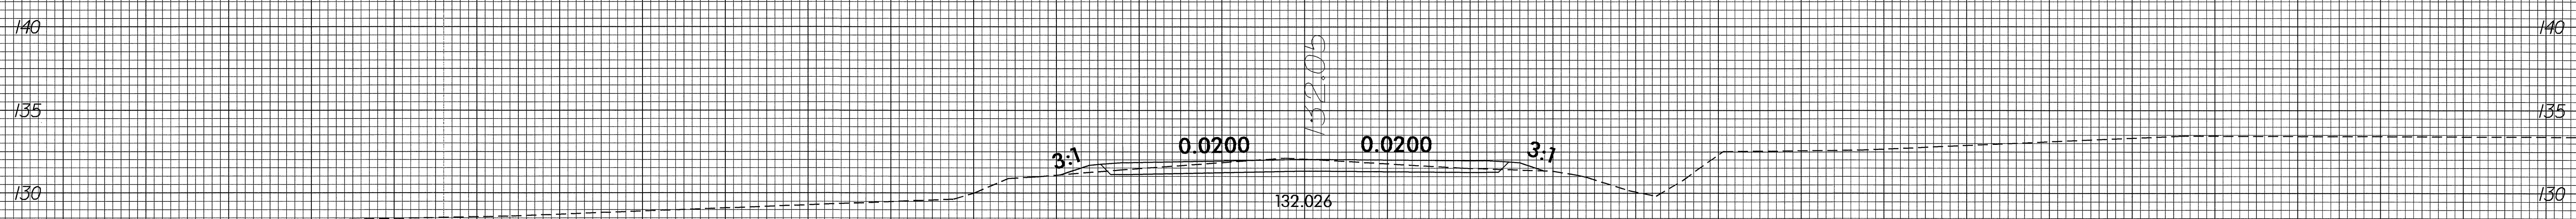
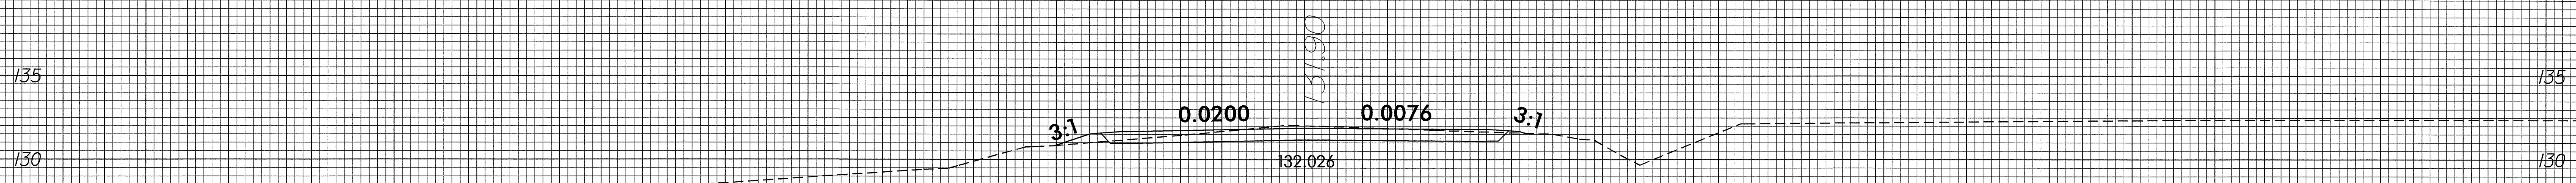


8/23/99

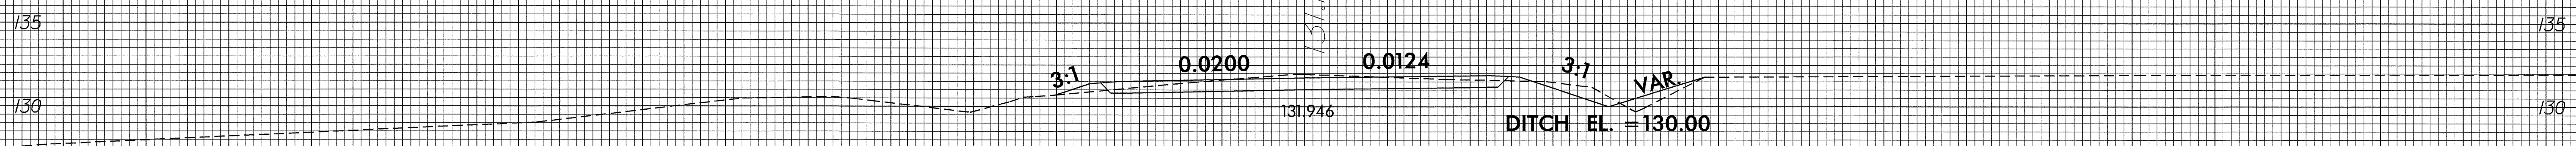

PROJ. REFERENCE NO.  
B-3670

SHEET NO.  
X-2

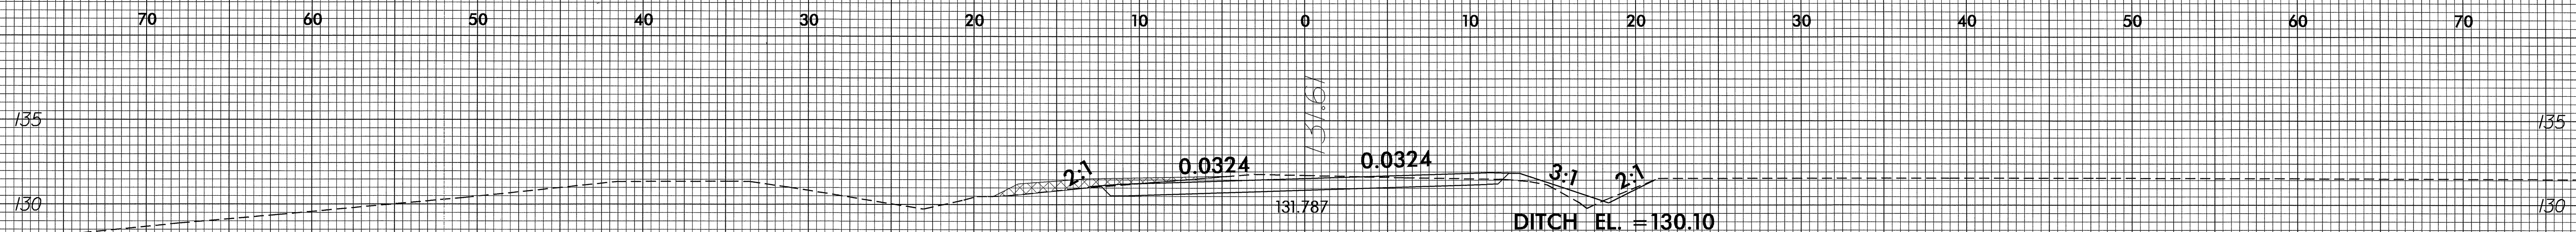

Approximate quantities only. Unclassified excavation, borrow excavation, shoulder borrow, fine grading, clearing and grubbing, breaking of existing pavement and removal of existing pavement will be paid for at the contract lump sum price for "Grading".

08 DEC 2003 07:57  
R:\B-3670\11.dgn  
K:\corp

70 60 50 40 30 20 10 0 10 20 30 40 50 60 70