



PROJECT NO.	SHEET NO.	TOTAL SHEETS
10CR.10601.2, 10CR.306003.07, 10CR.30604	12	22

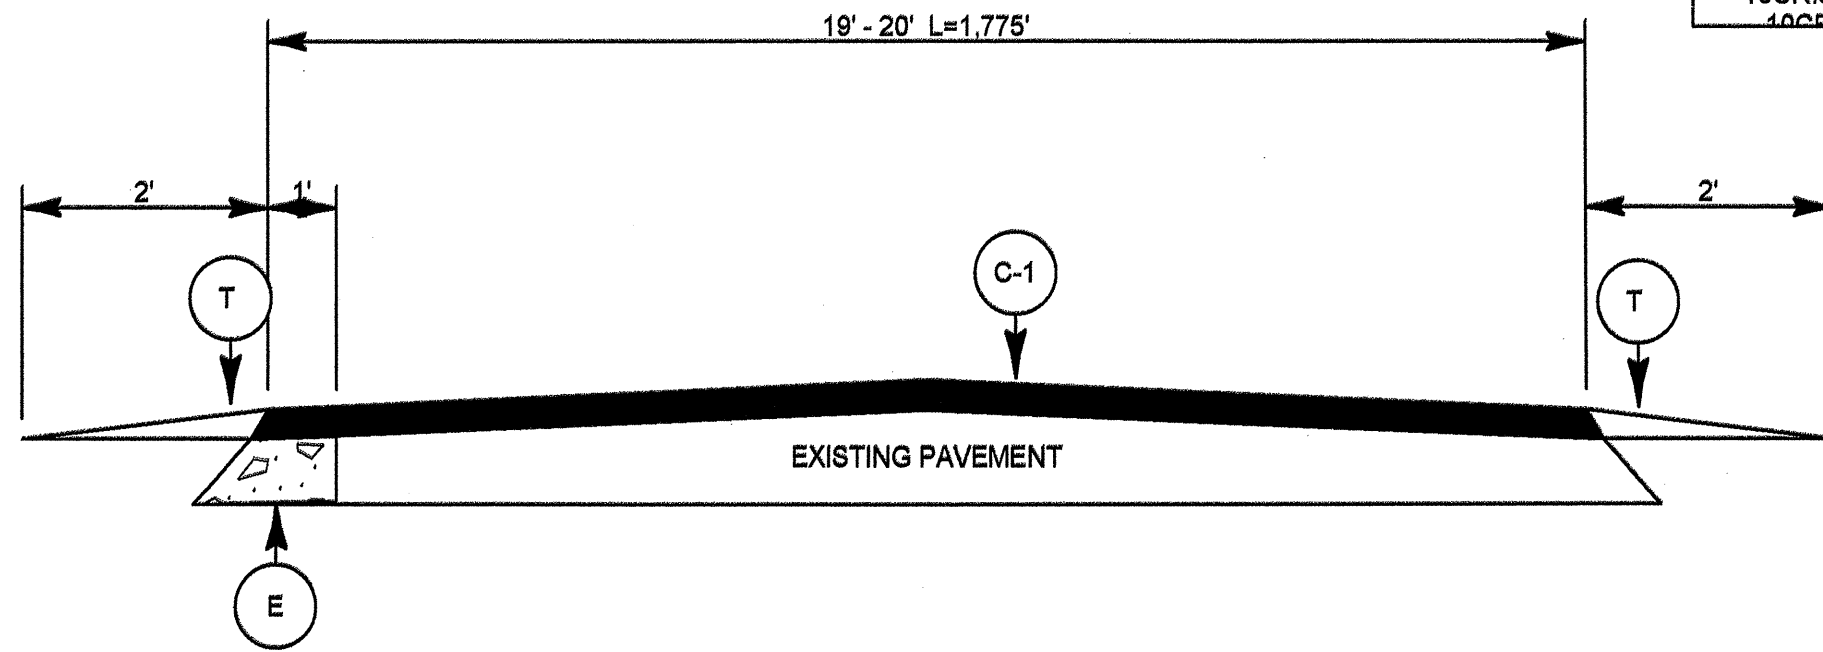

TYPICAL SECTION NO. 11

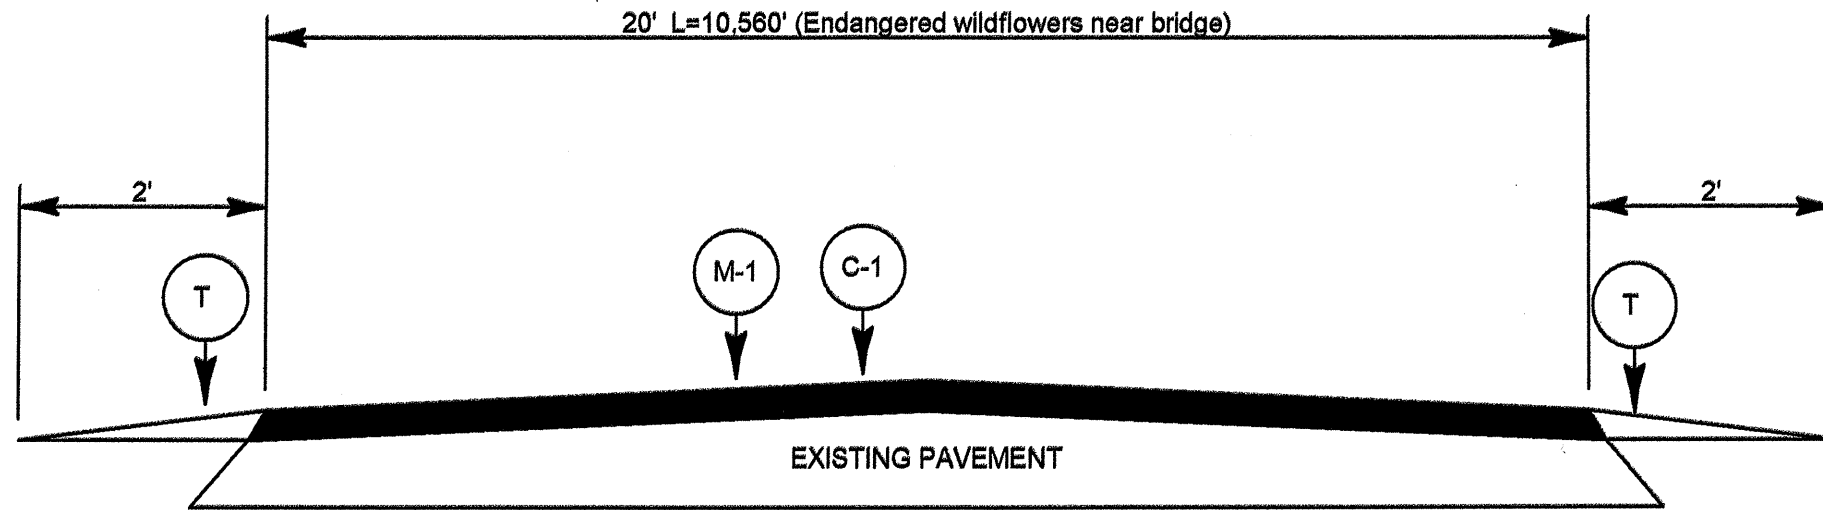

TYPICAL SECTION NO. 12