



PROJECT NO.	SHEET NO.	TOTAL SHEETS
10CR.10601.2, 10CR.306003 07, 10CR.30601	11	22

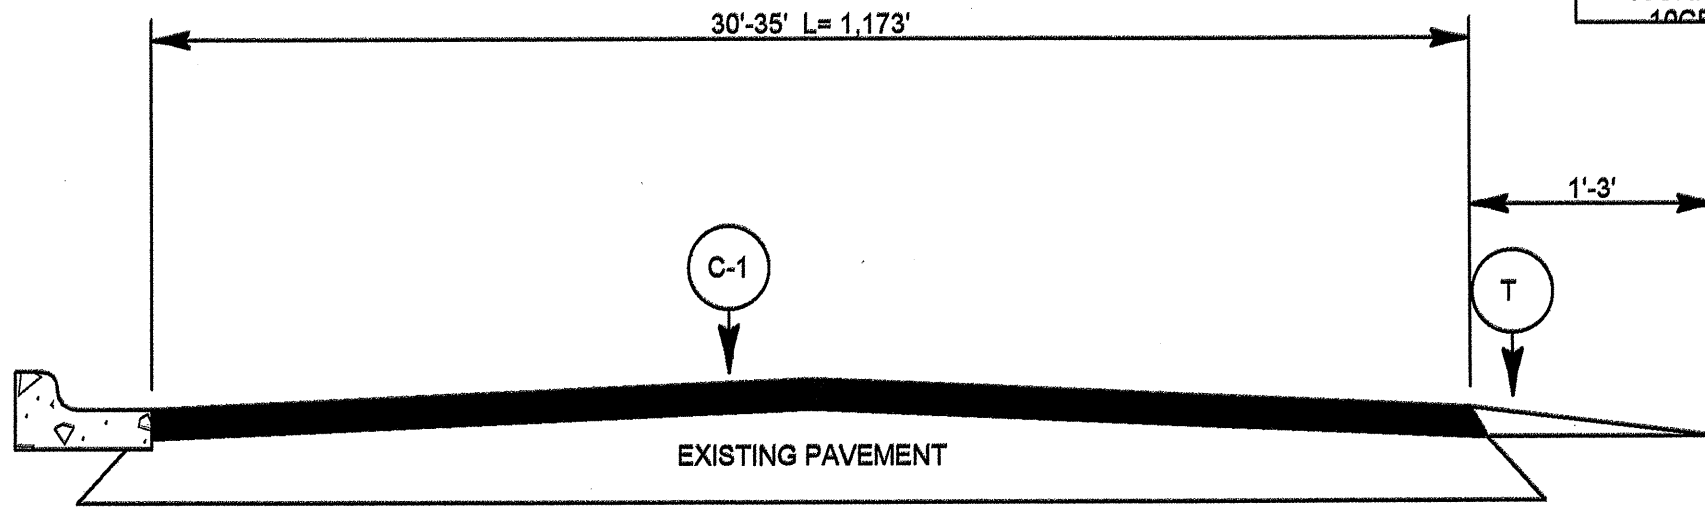

TYPICAL SECTION NO. 9

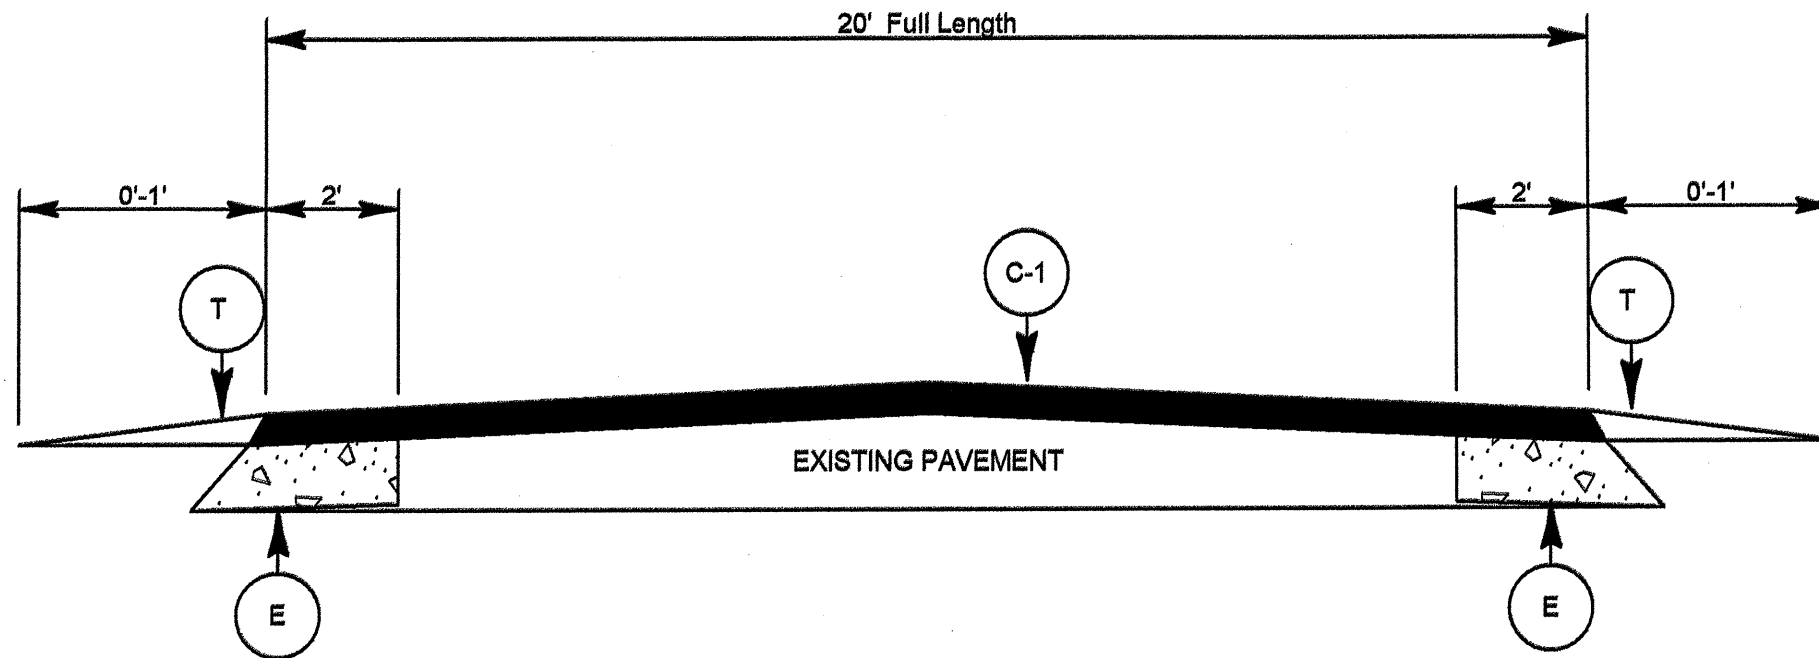

TYPICAL SECTION NO. 10