

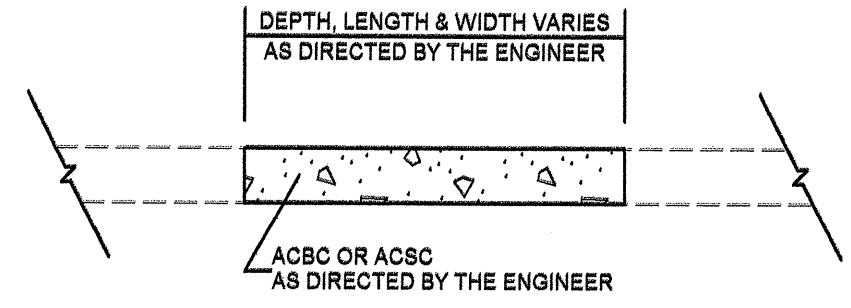


PROJECT NO.	SHEET NO.	TOTAL SHEETS
10CR.10601.2, 10CR.306003 07, 10CR.30601	7	22

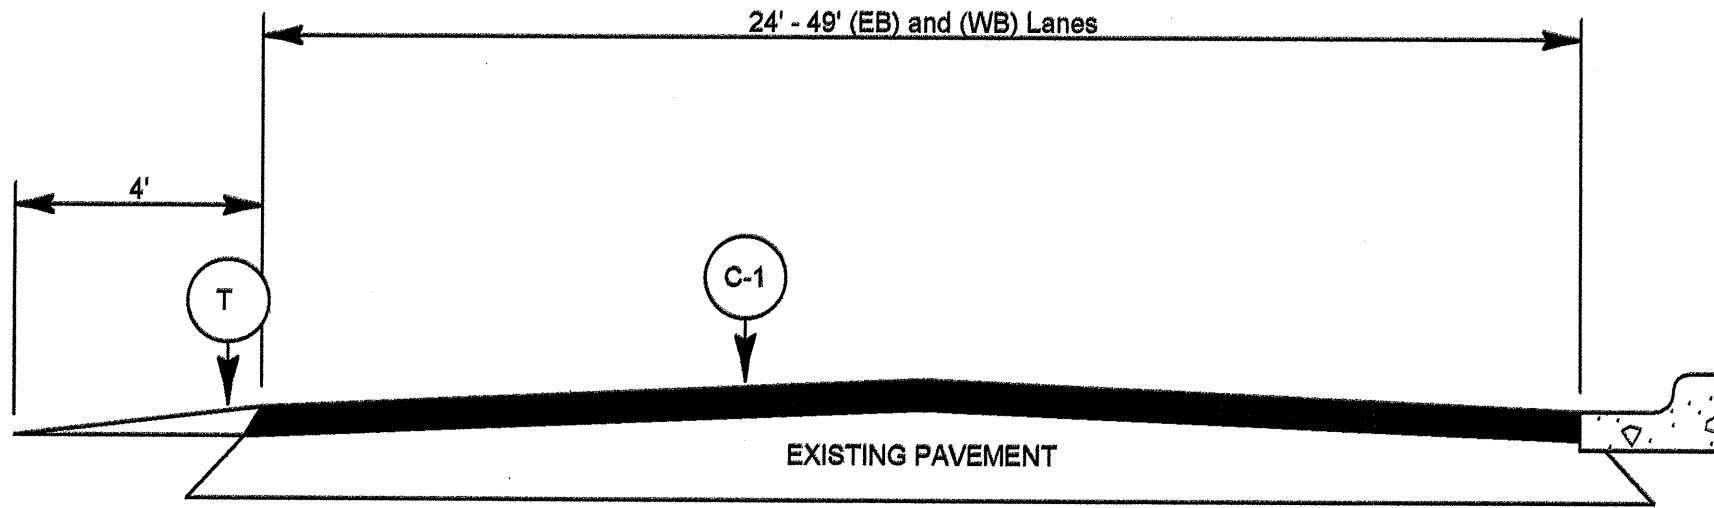

PATCHING EXISTING PAVEMENT

TYPICAL SECTION NO. 1

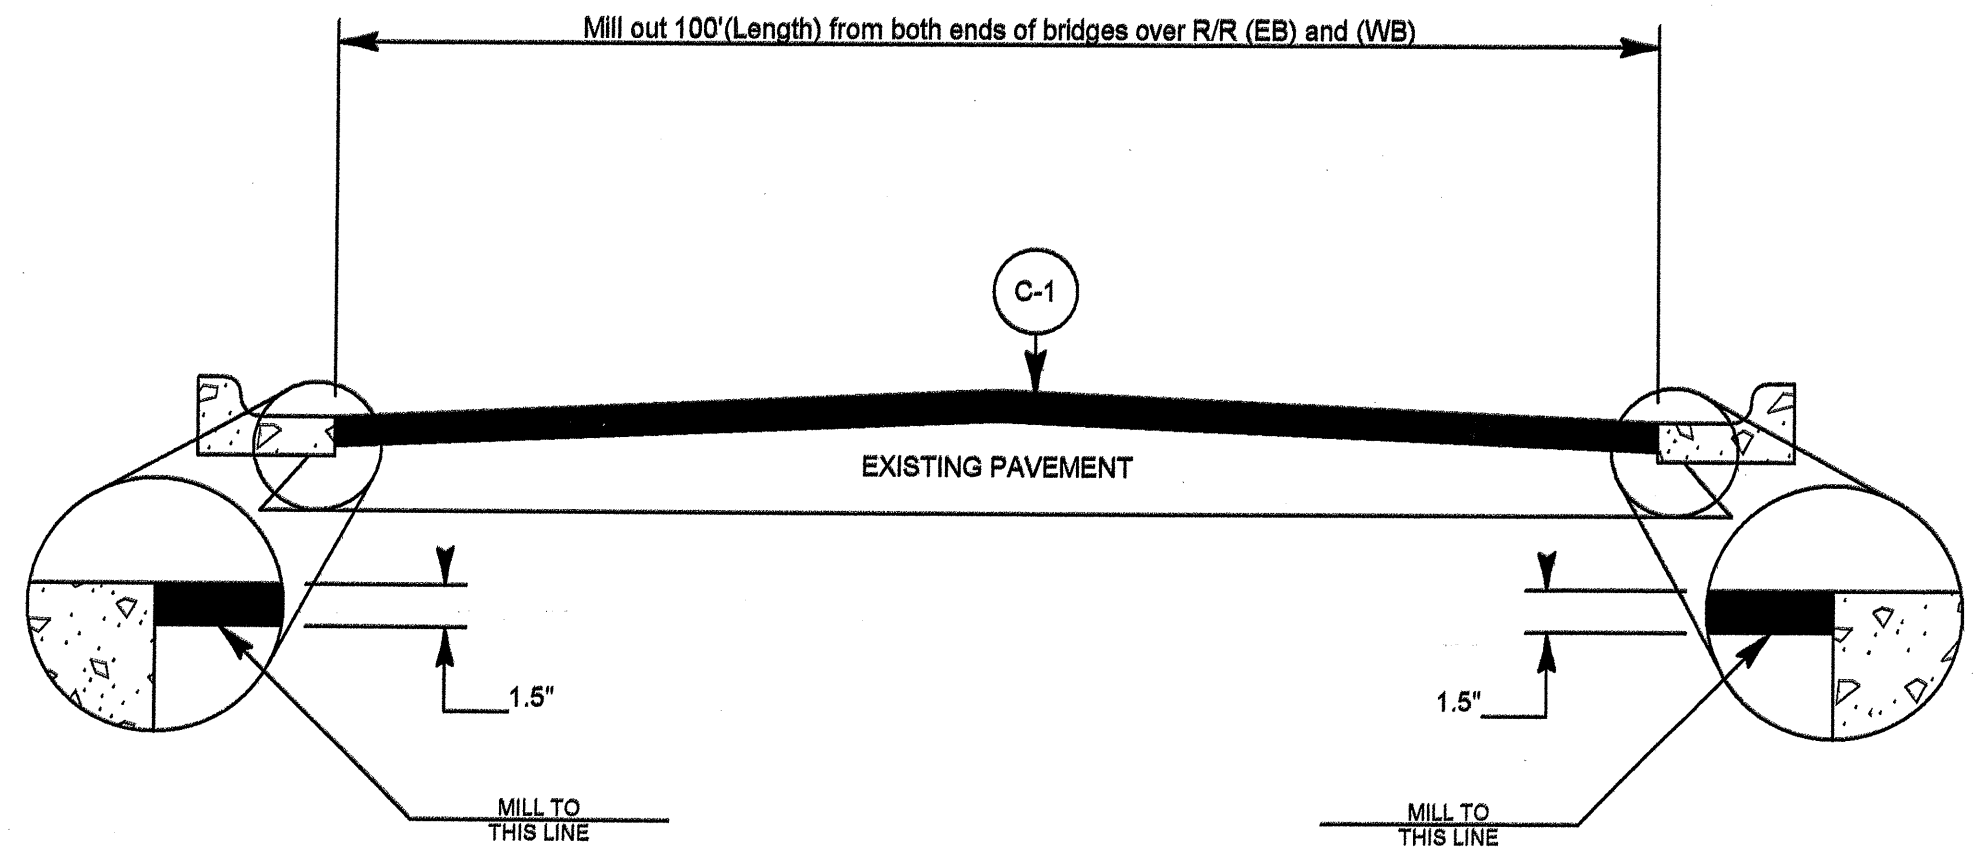

TYPICAL SECTION NO. 2

PAVEMENT SCHEDULE	
C-1	PROP. APPROX. 1.5" OF ASPH. CONC. SURFACE COURSE, TYPE S9.5C, AT AN AVERAGE RATE OF 168 LBS PER SQ. YD.
E	PROP. APPROX. 8" OF ASPH. CONC. BASE COURSE TYPE B25.0B, AT AN AVERAGE RATE OF 456 LBS. PER SQ. YD. IN EACH OF THE TWO LAYERS.
M	MILLING DEPTH MAY VARY FROM 1.5" TO 3" IN VARIOUS AREAS.
M-1	MILL 1.5", OVER CR. BR. AND 50' FROM EACH END.
T	SHLD. RECONST.