
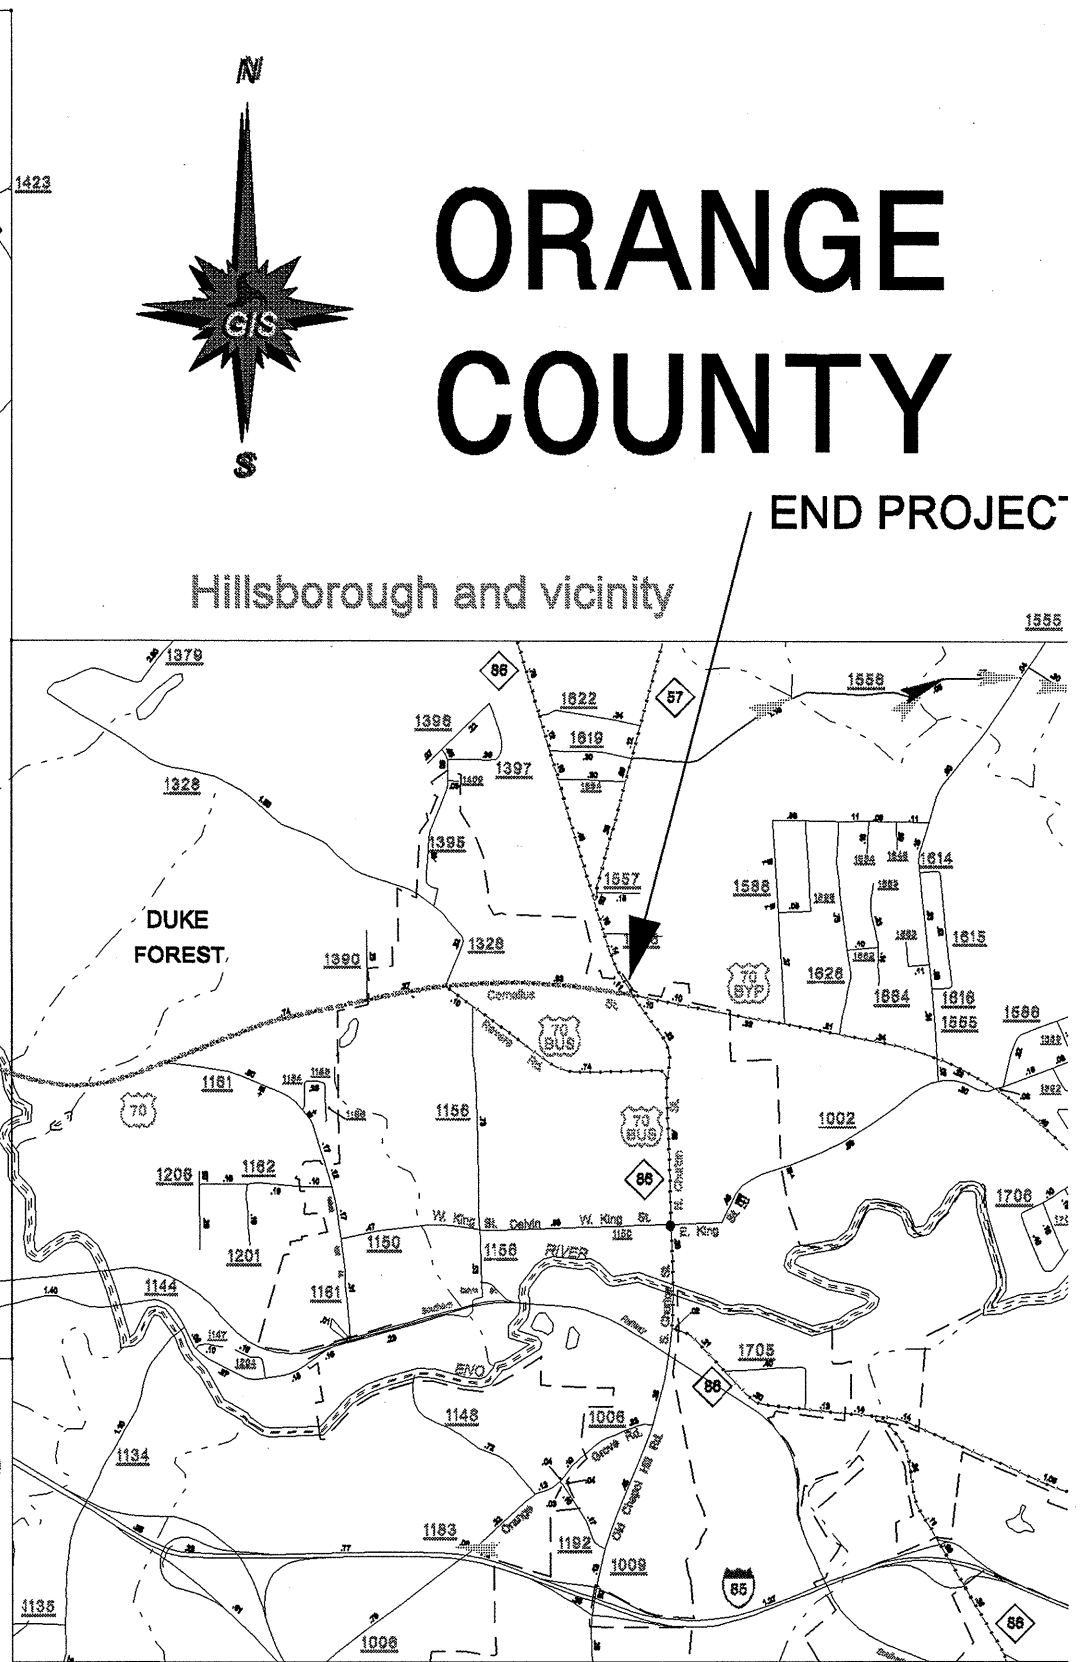


PROJECT NO.	SHEET NO.	TOT. SHEETS
37426	2	14

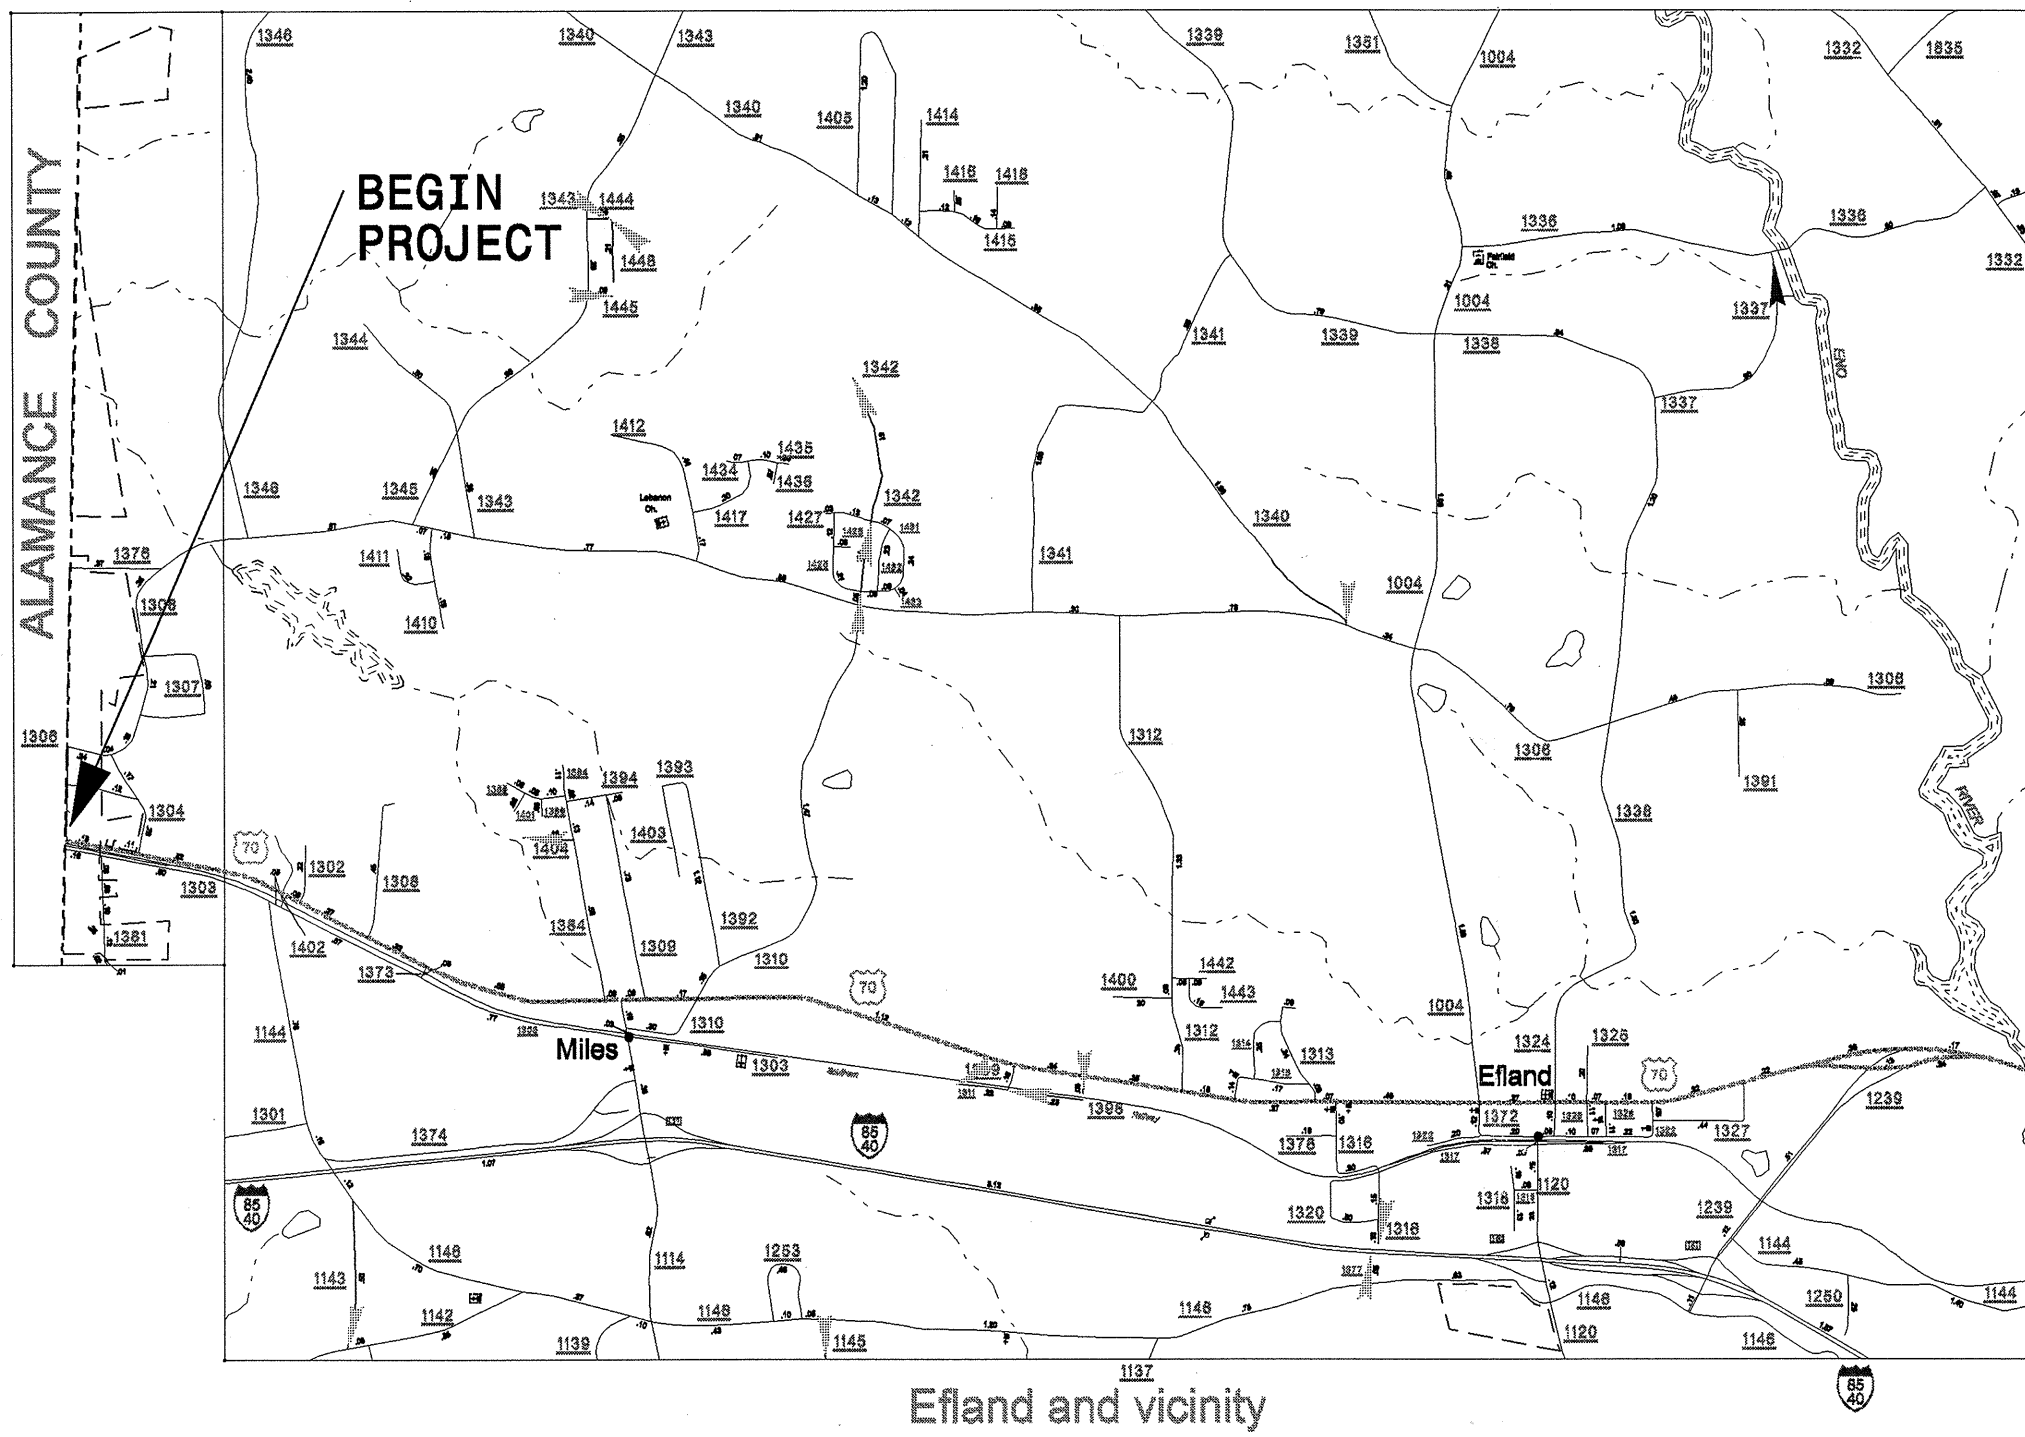

ORANGE COUNTY

END PROJECT

Hillsborough and vicinity

Efland and vicinity

ALAMANCE COUNTY

BEGIN PROJECT

