


PLAN OF DRILLED PIERS


REINFORCING STEEL AND DIMENSIONS TYPICAL FOR ALL DRILLED PIERS

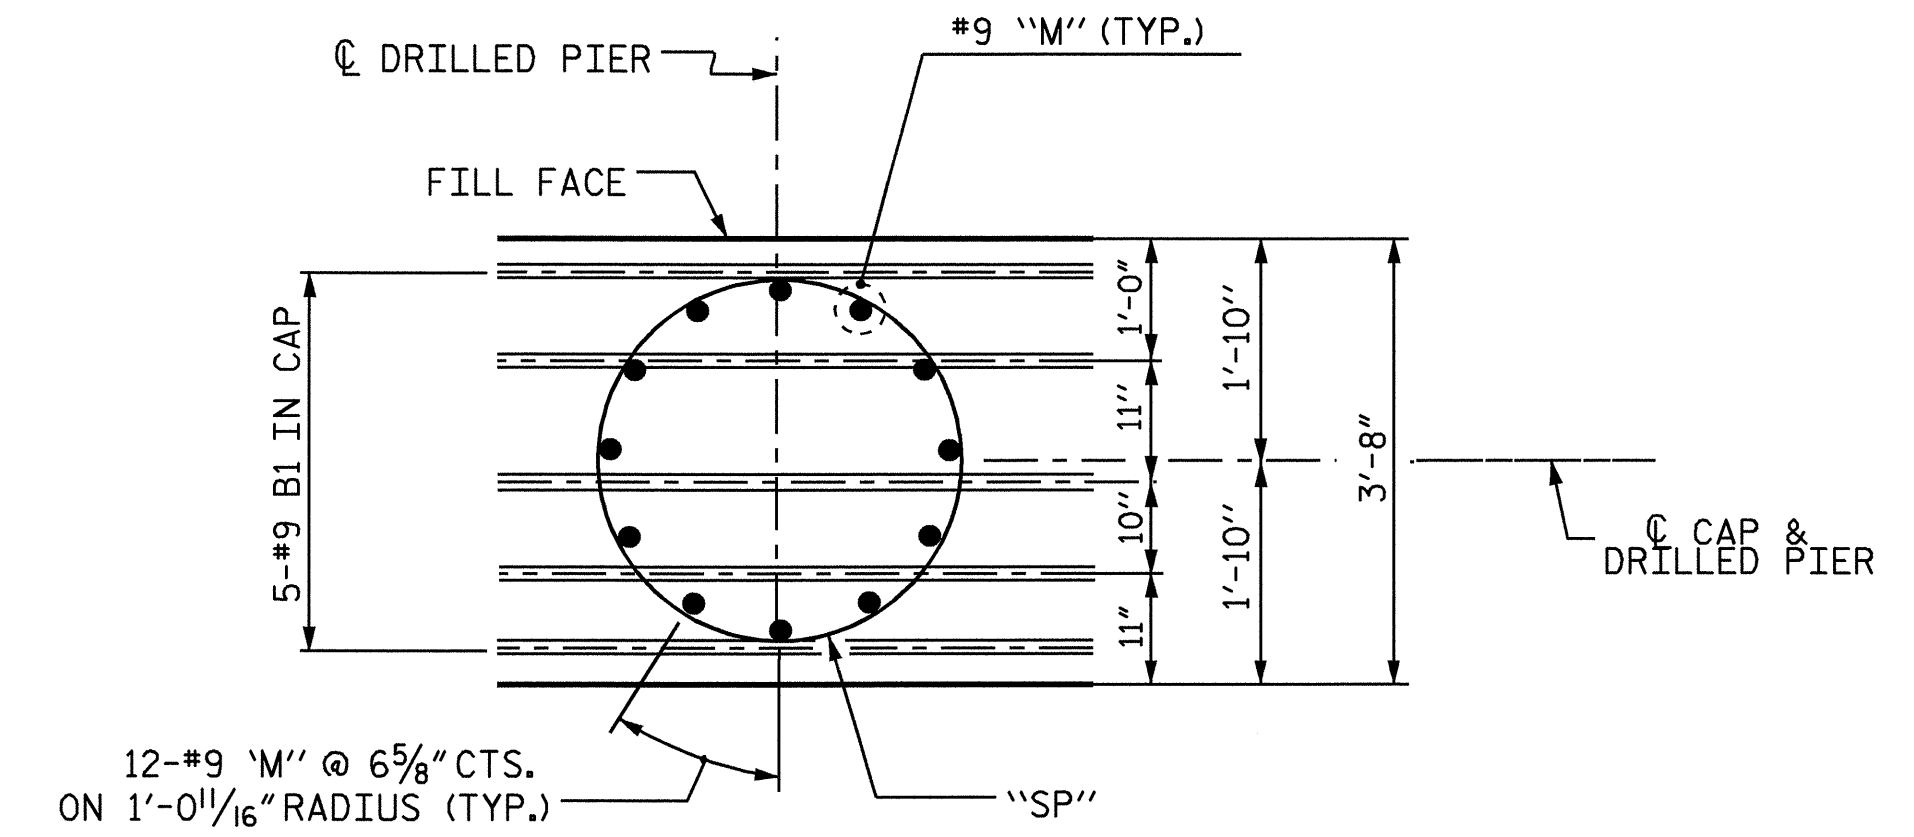

PLAN


BOTTOM OF CAP

NOTE: #9 "M" BARS TO BE PLACED IN DRILLED PIERS AS SHOWN.

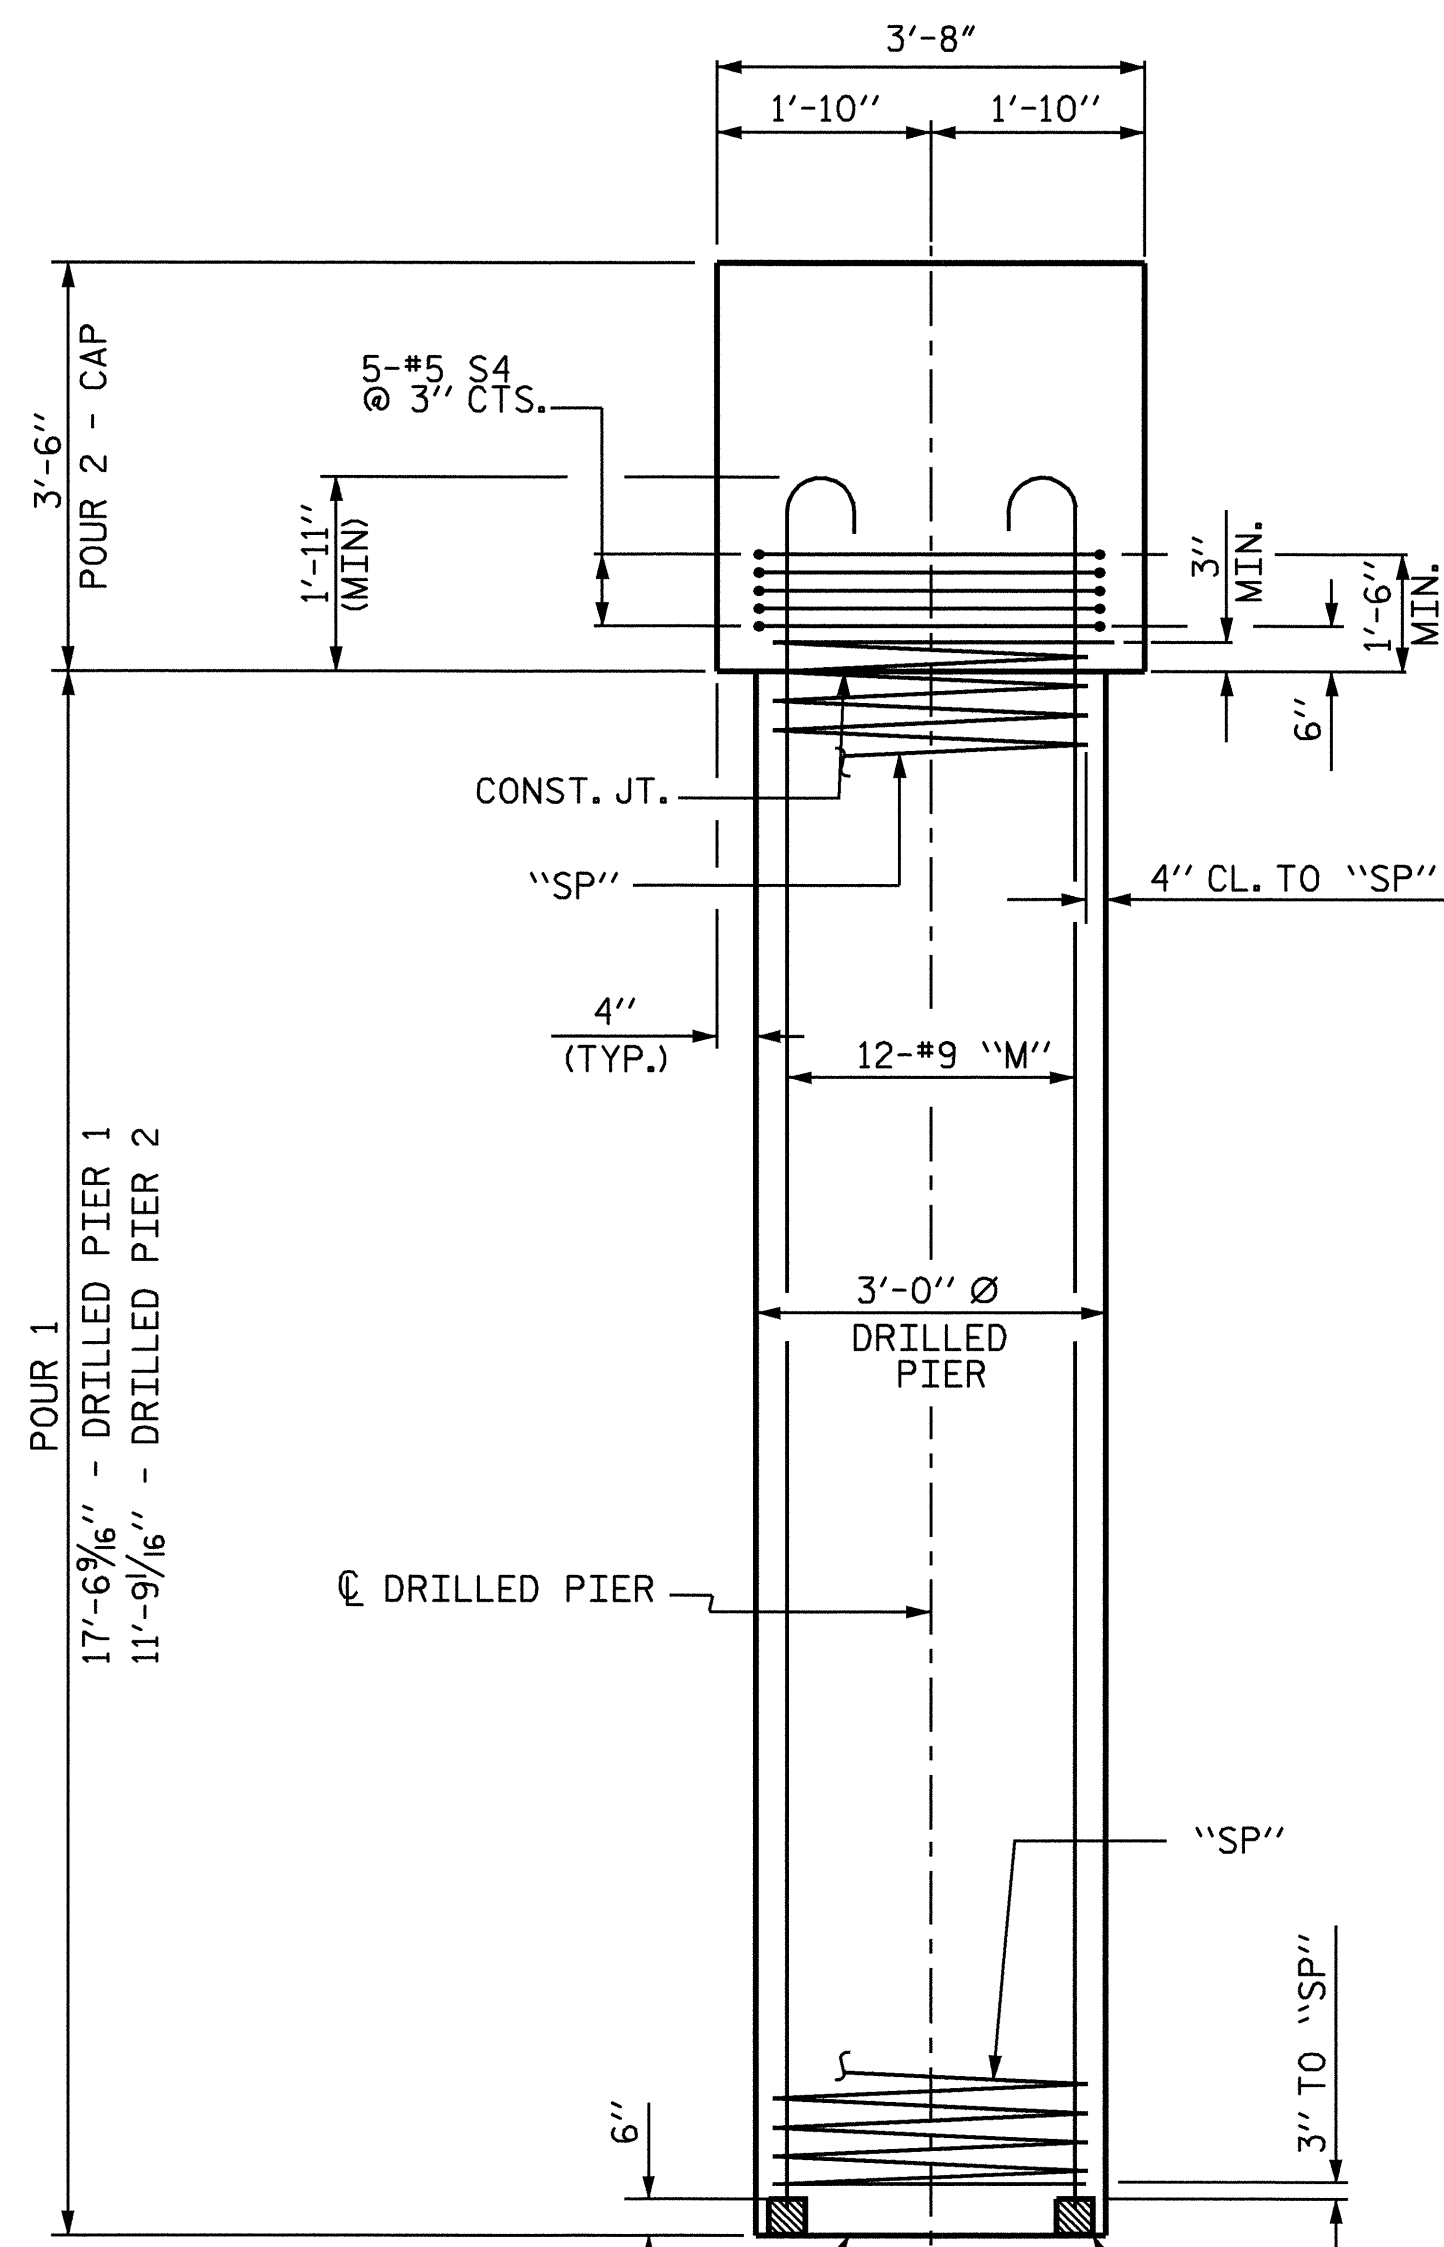


END ELEVATION

ELEVATION VARIES, SEE SHEET 1 OF 4.

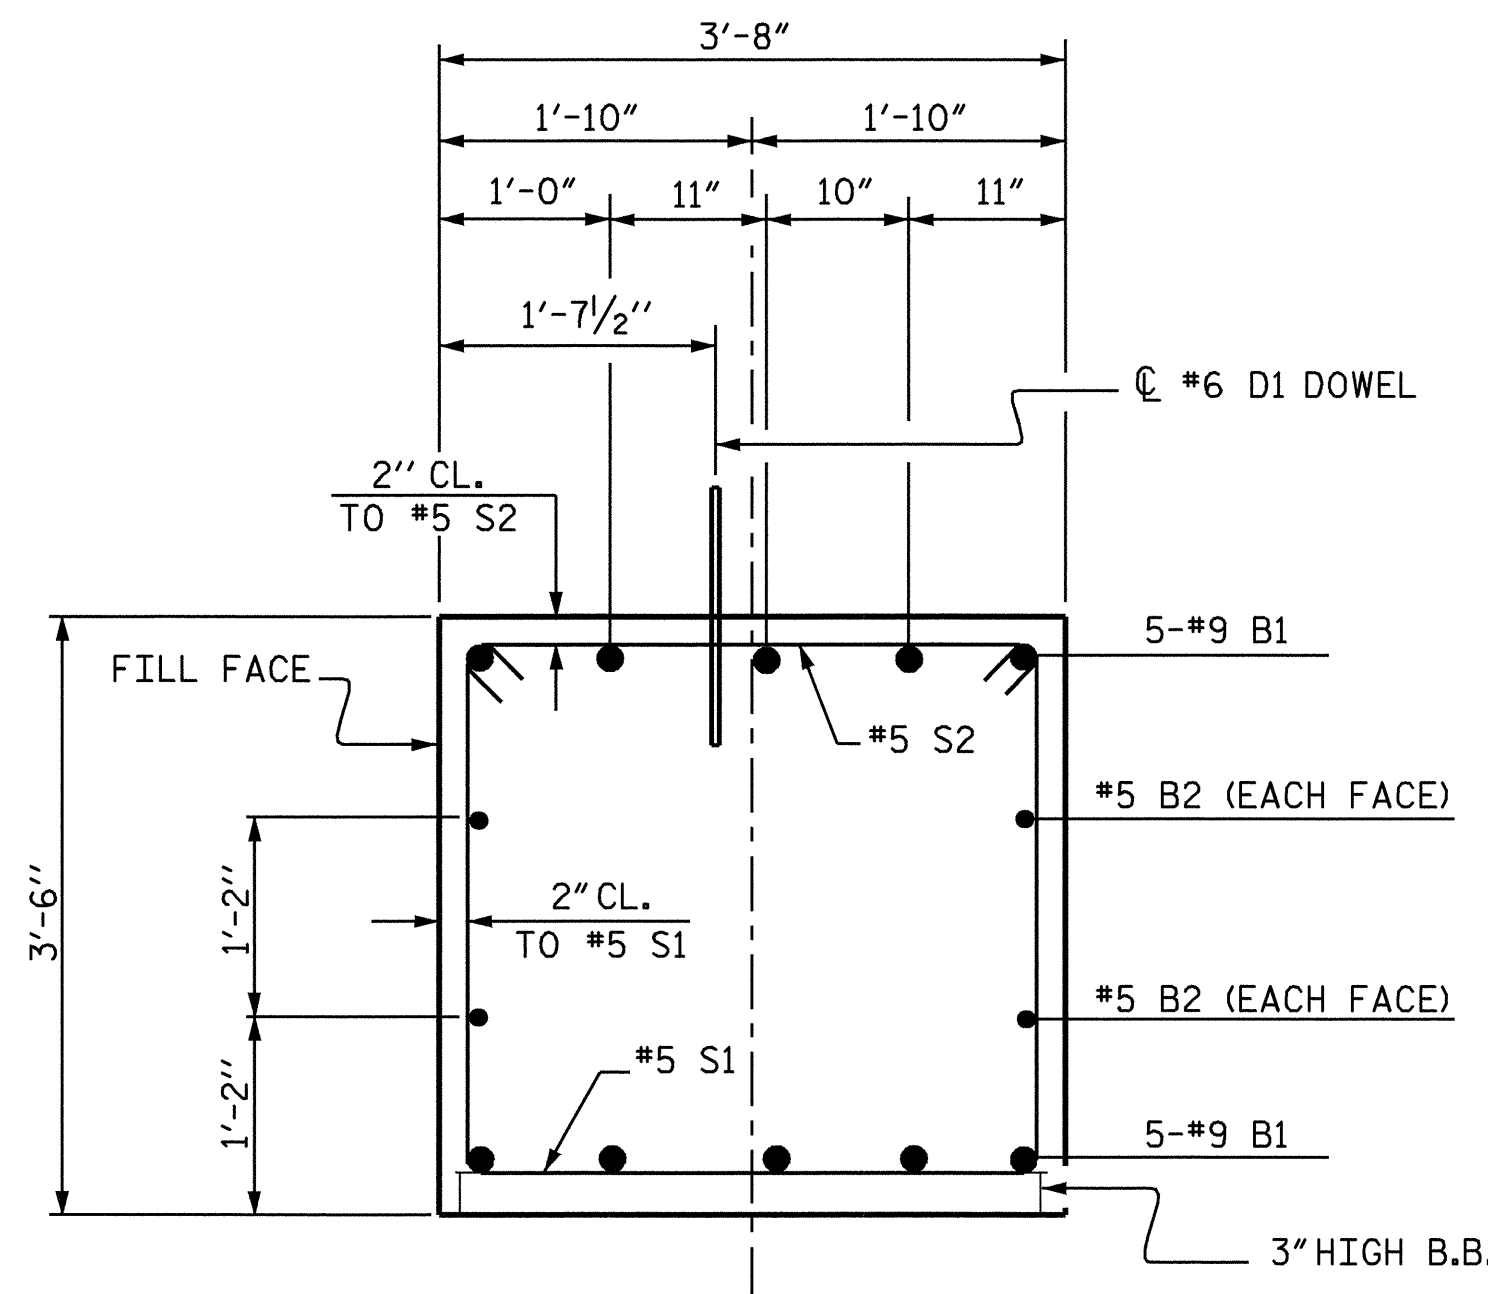

SECTION THRU CAP

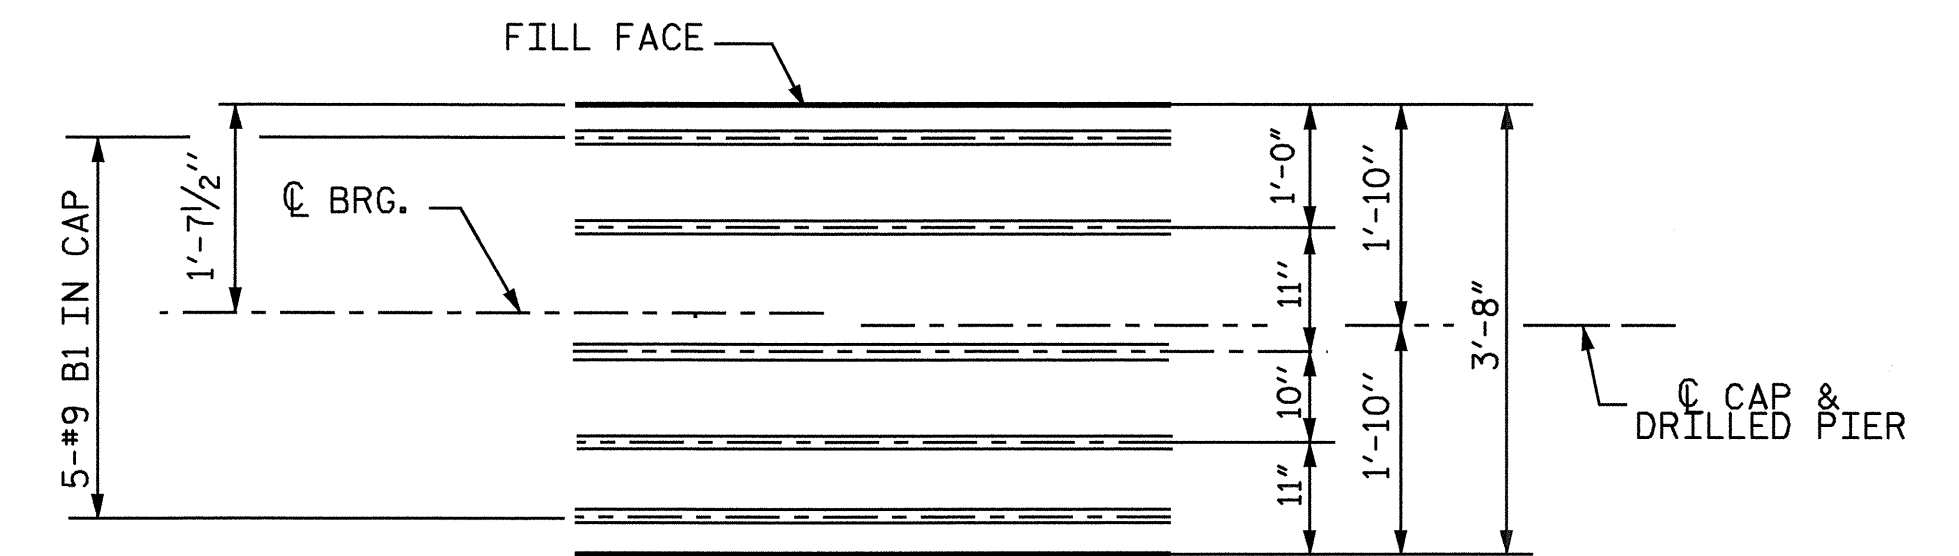

PLAN


TOP OF CAP

PROJECT NO. B-3914
TRANSYLVANIA COUNTY
 STATION: 14+59.00 -L-

SHEET 3 OF 4

STATE OF NORTH CAROLINA
 DEPARTMENT OF TRANSPORTATION
 RALEIGH

SUBSTRUCTURE
 END BENT 2

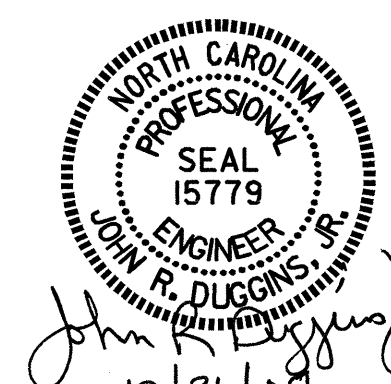

DRAWN BY: M. POOLE DATE: 07/04
 CHECKED BY: D. HODGE DATE: 09/04

20-OCT-2004 10:03
 W:\sdquadz\3914\m\poole\MICROS\NB3914_sd.E2_01.dgn
 mpoole

REVISIONS						SHEET NO.
NO.	BY:	DATE:	NO.	BY:	DATE:	S-13
1			3			TOTAL SHEETS 18
2			4			

NC005