


END BENT 1

FOUNDATION LAYOUT  
DIMENSIONS LOCATING DRILLED PIERS  
ARE SHOWN TO THE DRILLED PIER CENTERLINE

END BENT 2

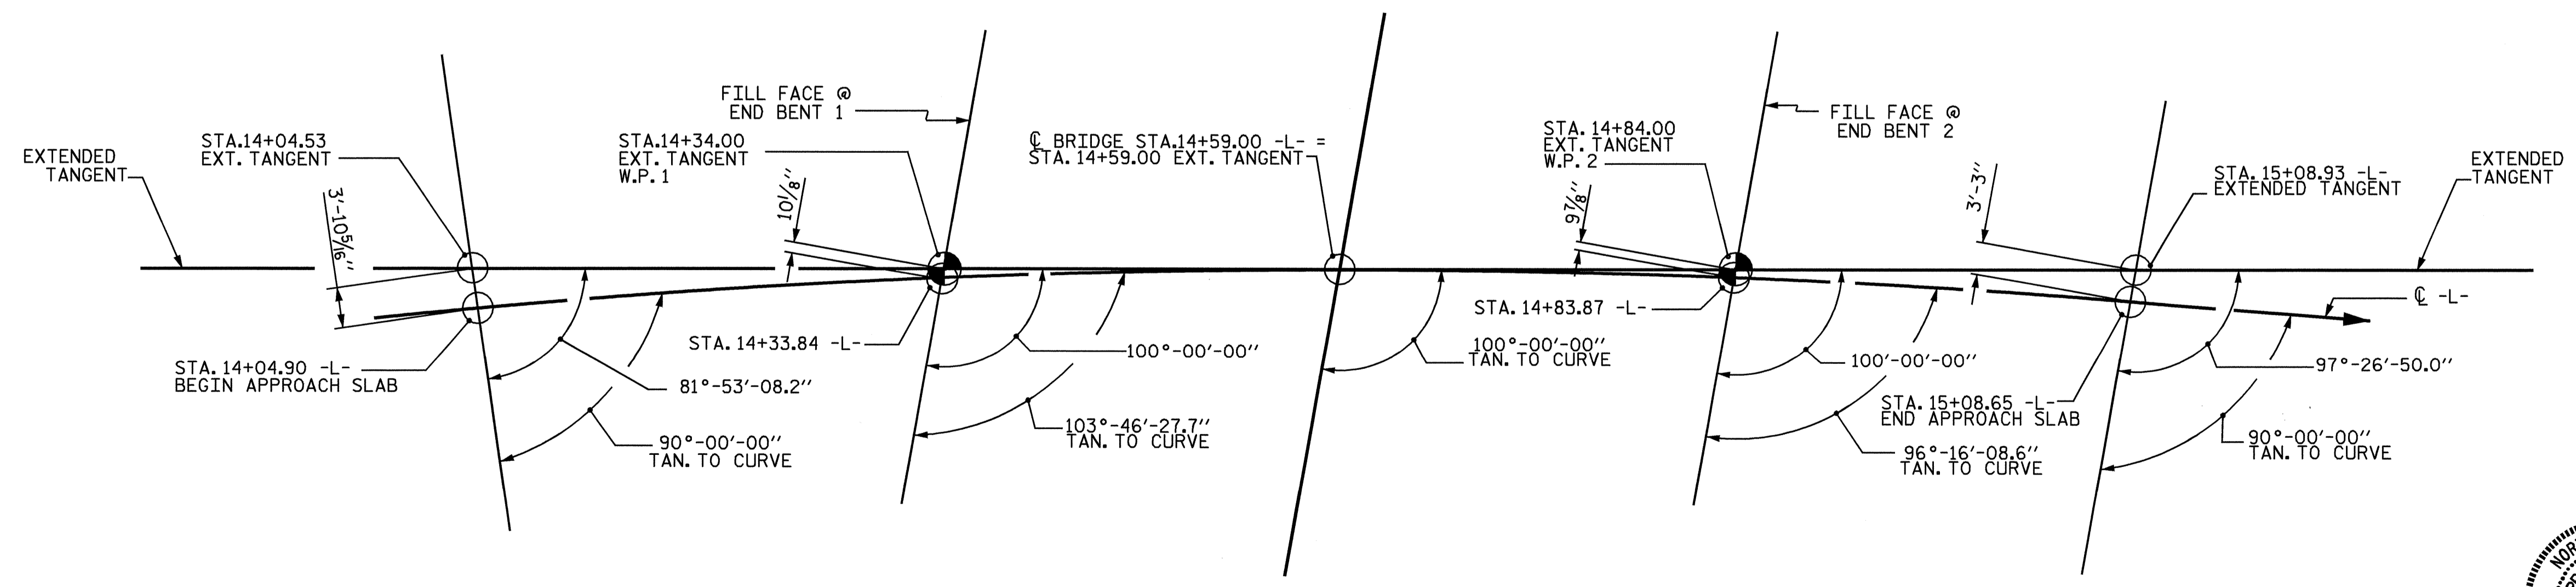


BRIDGE LAYOUT

PROJECT NO. B-3914  
 TRANSYLVANIA COUNTY  
 STATION: 14+59.00 -L-

SHEET 2 OF 3

STATE OF NORTH CAROLINA  
 DEPARTMENT OF TRANSPORTATION  
 RALEIGH  
 GENERAL DRAWING  
 FOR BRIDGE OVER GLADY FORK CREEK ON  
 SR 1105 BETWEEN S.C STATE LINE AND SR 1107

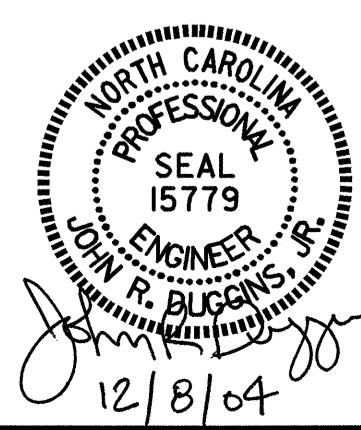

DRAWN BY : M. POOLE DATE : 08/04  
 CHECKED BY : J. R. DUGGINS DATE : 09/04

08-DEC-2004 09:15  
 W:\squadz\archive\b3914\m\poole\m\crosstation\b3914\_sd\_FL\_01.dgn  
 mpoole

REVISIONS						SHEET NO.
NO.	BY:	DATE:	NO.	BY:	DATE:	SHEET NO.
1			3			S-2
2			4			TOTAL SHEETS 18

NC003