


STATE OF NORTH CAROLINA  
DIVISION OF HIGHWAYS

**TYRRELL COUNTY**



LOCATION: NC-94 FROM HYDE COUNTY LINE TO US-64

TYPE OF WORK: WIDENING, RESURFACING, PIPE REPLACEMENTS,  
AND GUARDRAIL INSTALLATION

STATE	STATE PROJECT REFERENCE NO.	SHEET NO.	TOTAL SHEETS
N.C.	37489	1	16
STATE PROJ. NO.	F.A. PROJ. NO.	DESCRIPTION	
37489		PE, CONST	

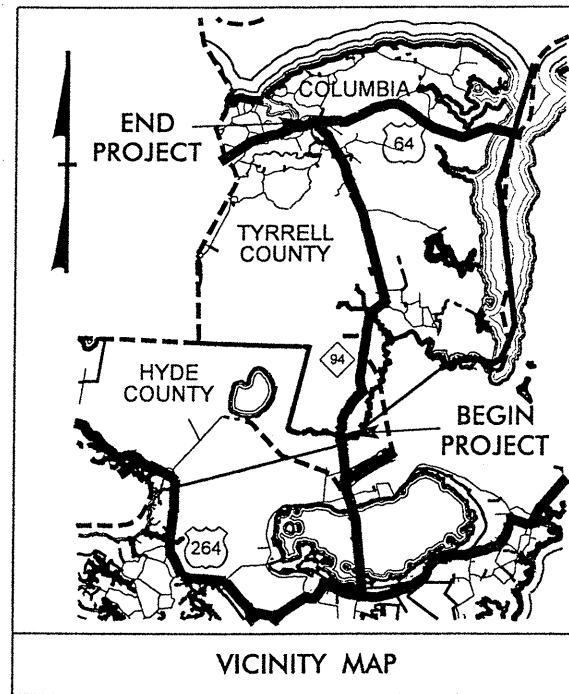

N.C. GRID NAD 83

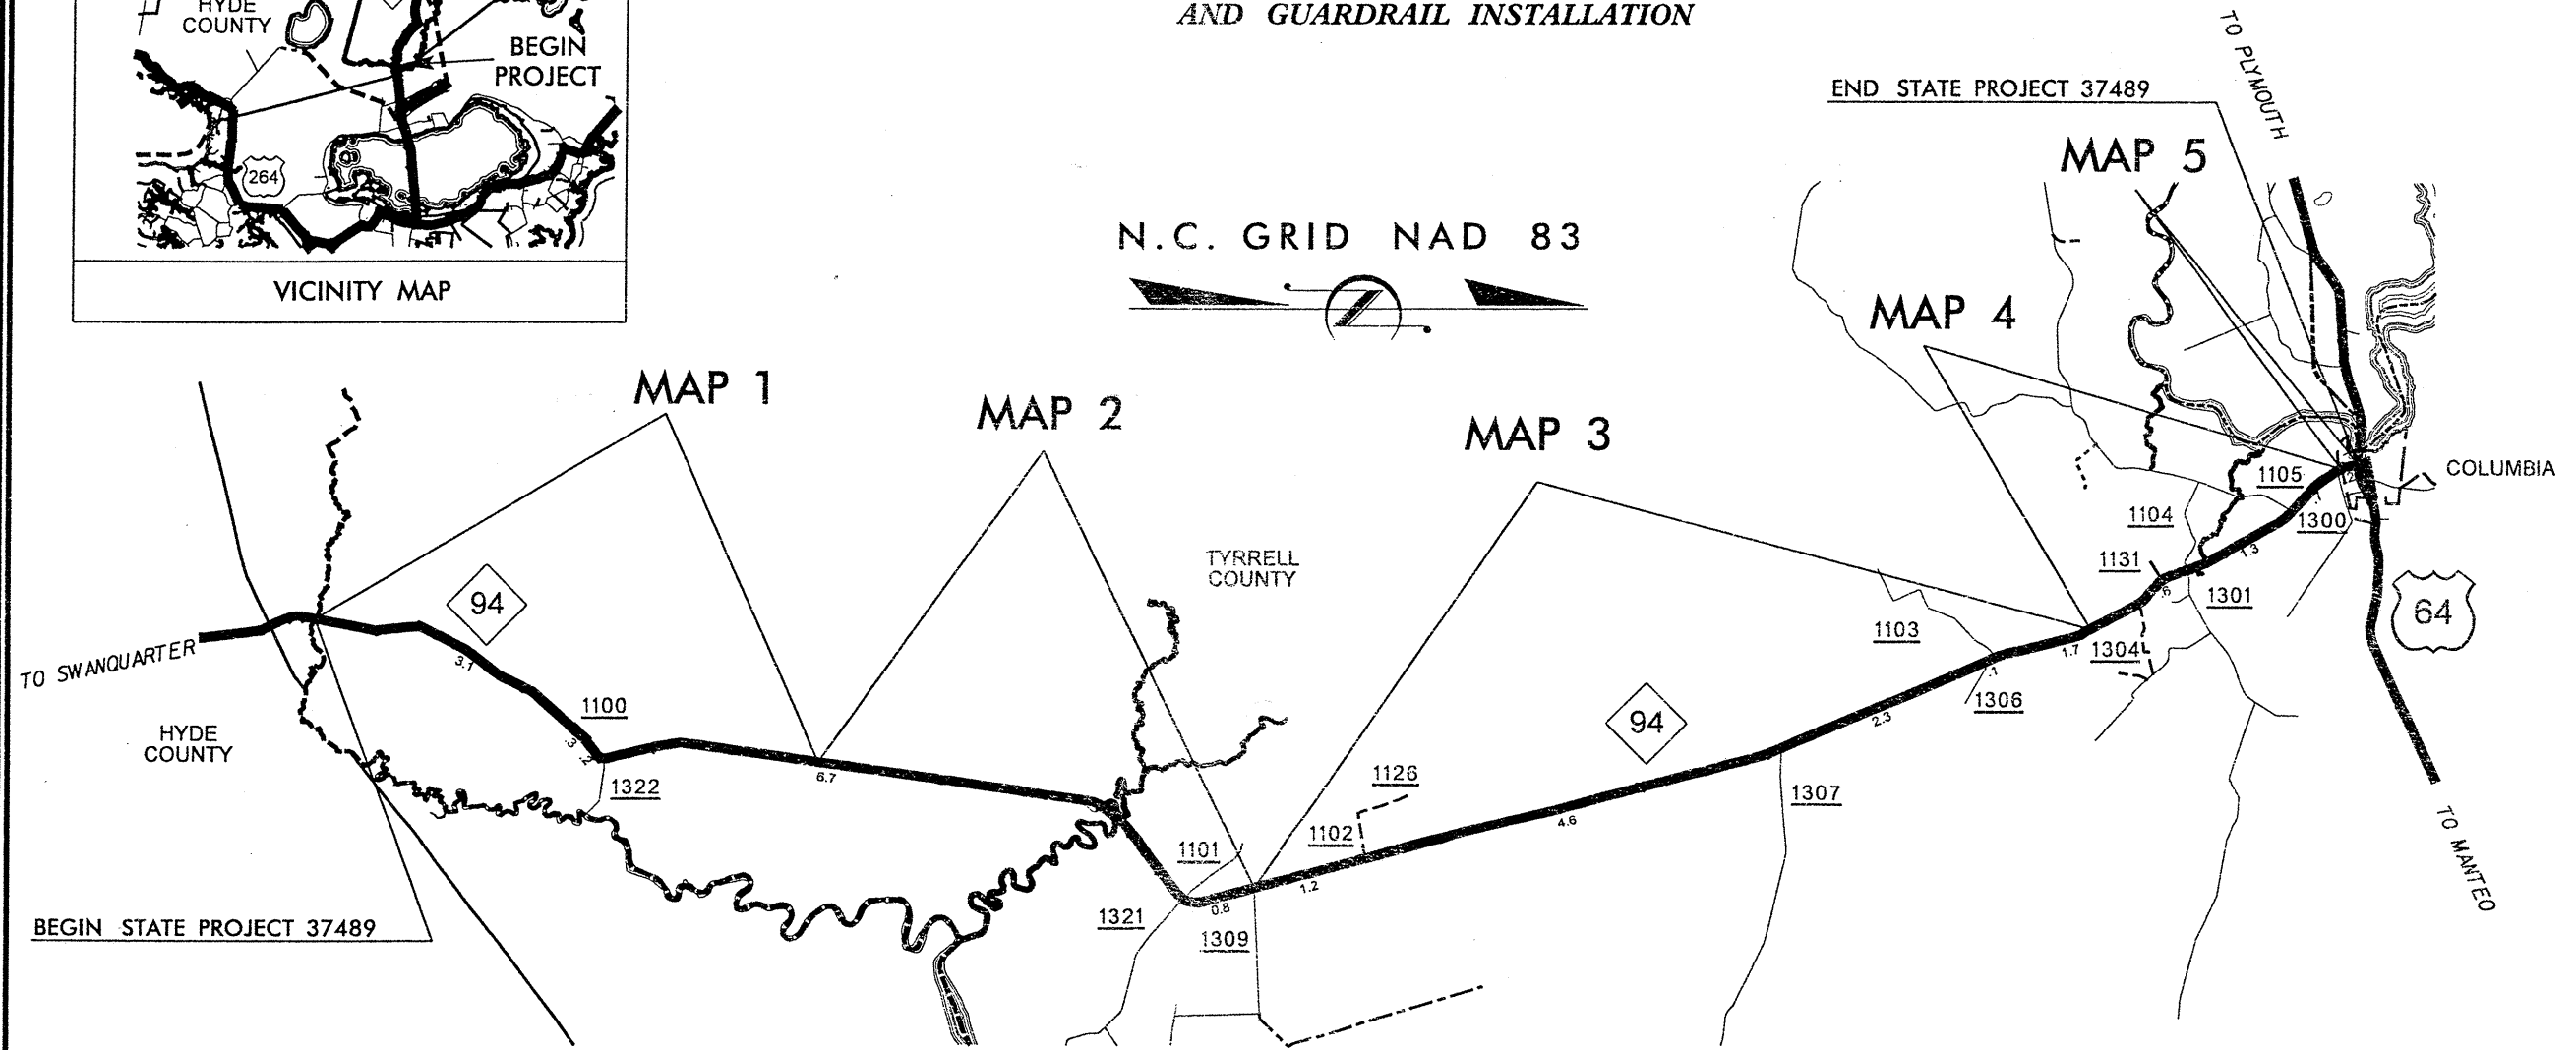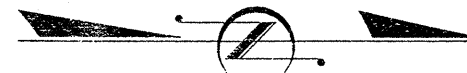

**PROJECT: 37489**

GRAPHIC SCALES

NTS

PROJECT LENGTH

LENGTH OF ROADWAY STATE PROJECT 37489 = 23.8 MILES  
TOTAL LENGTH STATE PROJECT 37489 = 23.8 MILES



Prepared by:  
HDR Engineering, Inc.  
of the Carolinas

128 S. Tryon Street, Suite 1400 • Charlotte, N.C. 28202  
FOR DIVISION OF HIGHWAYS: 113 AIRPORT DRIVE, EDENTON NC 27932

2002 STANDARD SPECIFICATIONS

LETTING DATE:

January 18, 2005

DAVID KERNS, EI  
PROJECT ENGINEER

LISA M. PODESZWA, PE  
PROJECT DESIGN ENGINEER

ROADWAY DESIGN  
ENGINEER



Lisa M. Podeszwa  
SIGNATURE

9/21/04 P.E.