








8/23/99

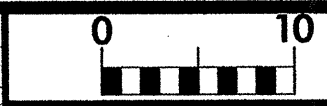

PROJ. REFERENCE NO.
MA10001B

SHEET NO.
23

150 140 130 120 110 100 90 80 70 60 50 40 30 20 10 0 10 20 30 40 50 60 70 80 90 100 110 120 130 140 150

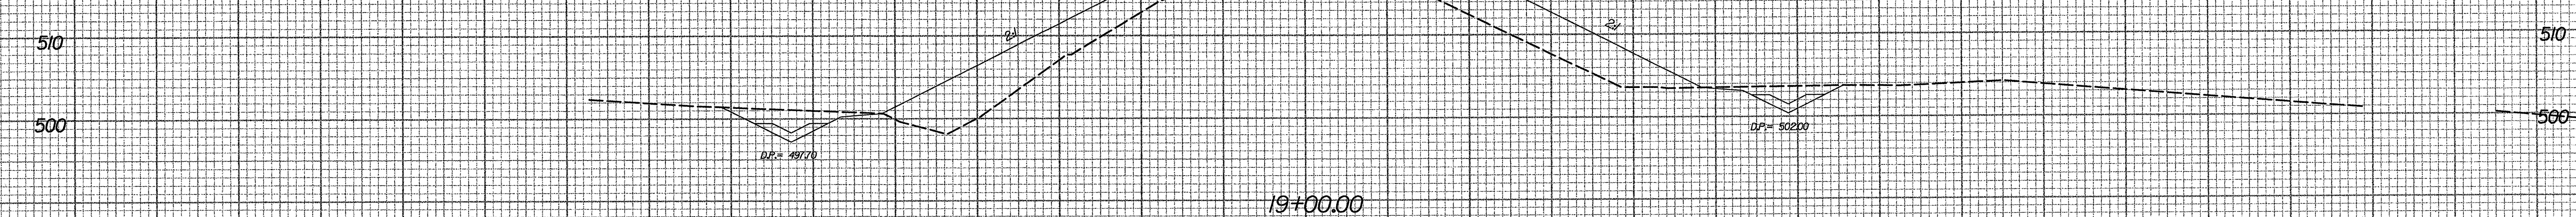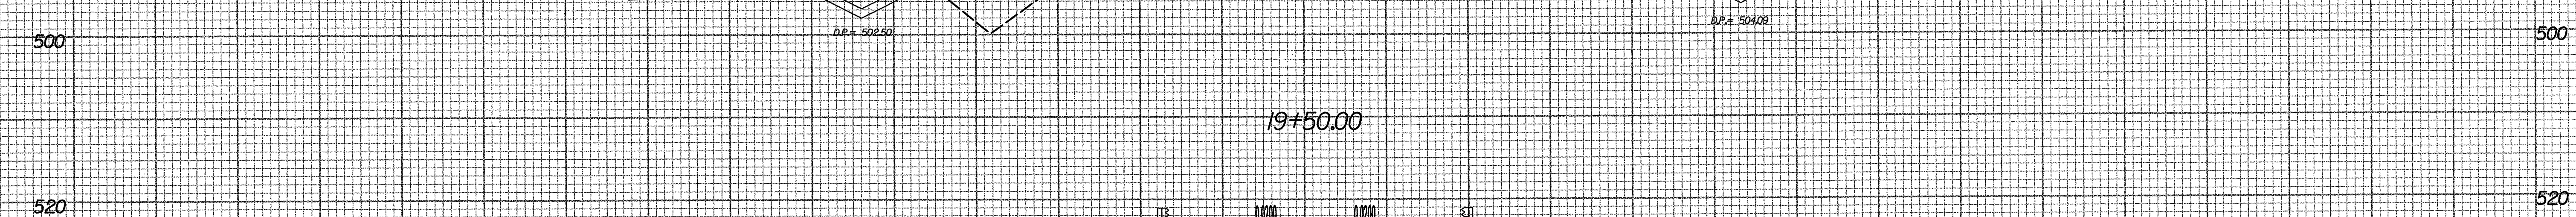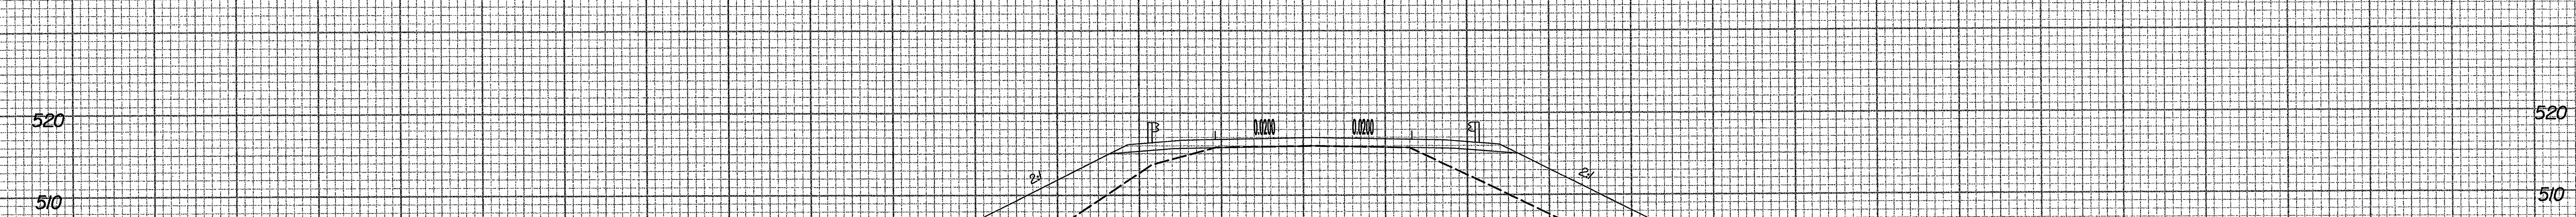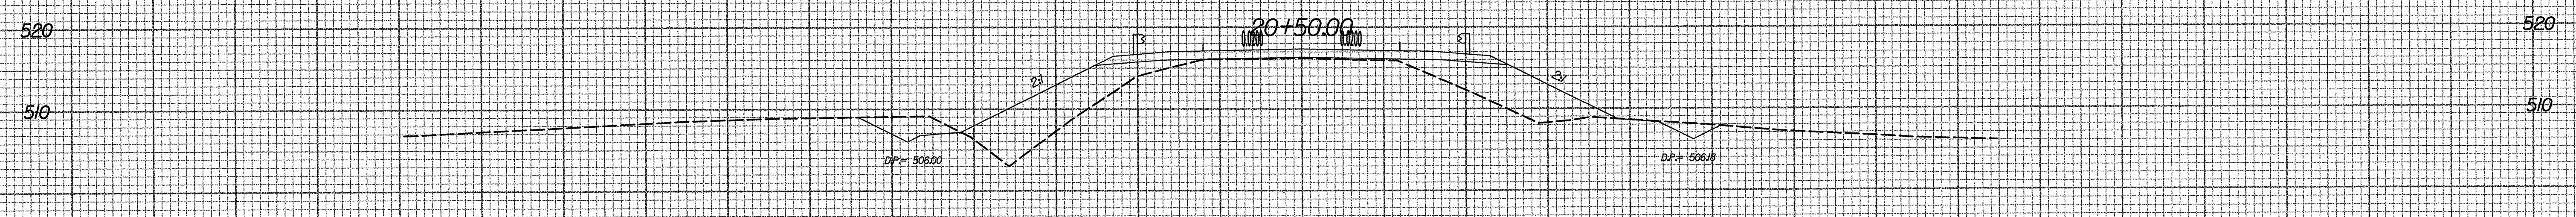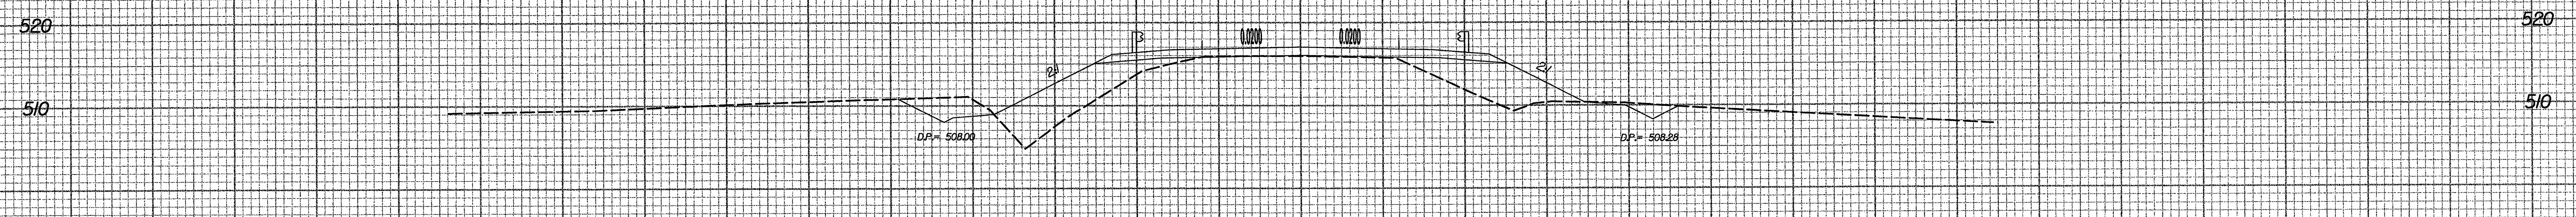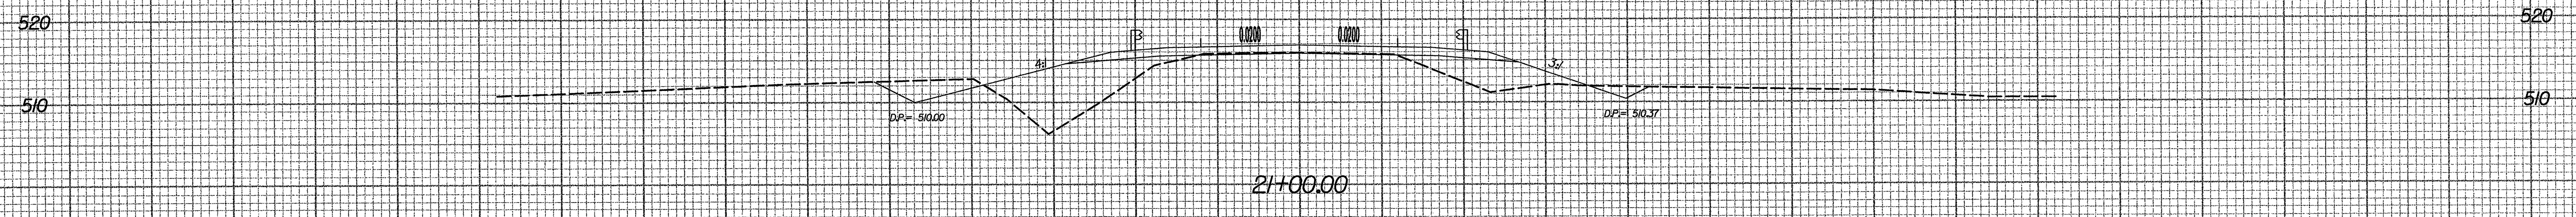

150 140 130 120 110 100 90 80 70 60 50 40 30 20 10 0 10 20 30 40 50 60 70 80 90 100 110 120 130 140 150

0/20/2004
U:\Projects\MA10001B\Drawings\33-1.dgn
K&A Associates, P.C.