



PLAN VIEW - 50' SPAN

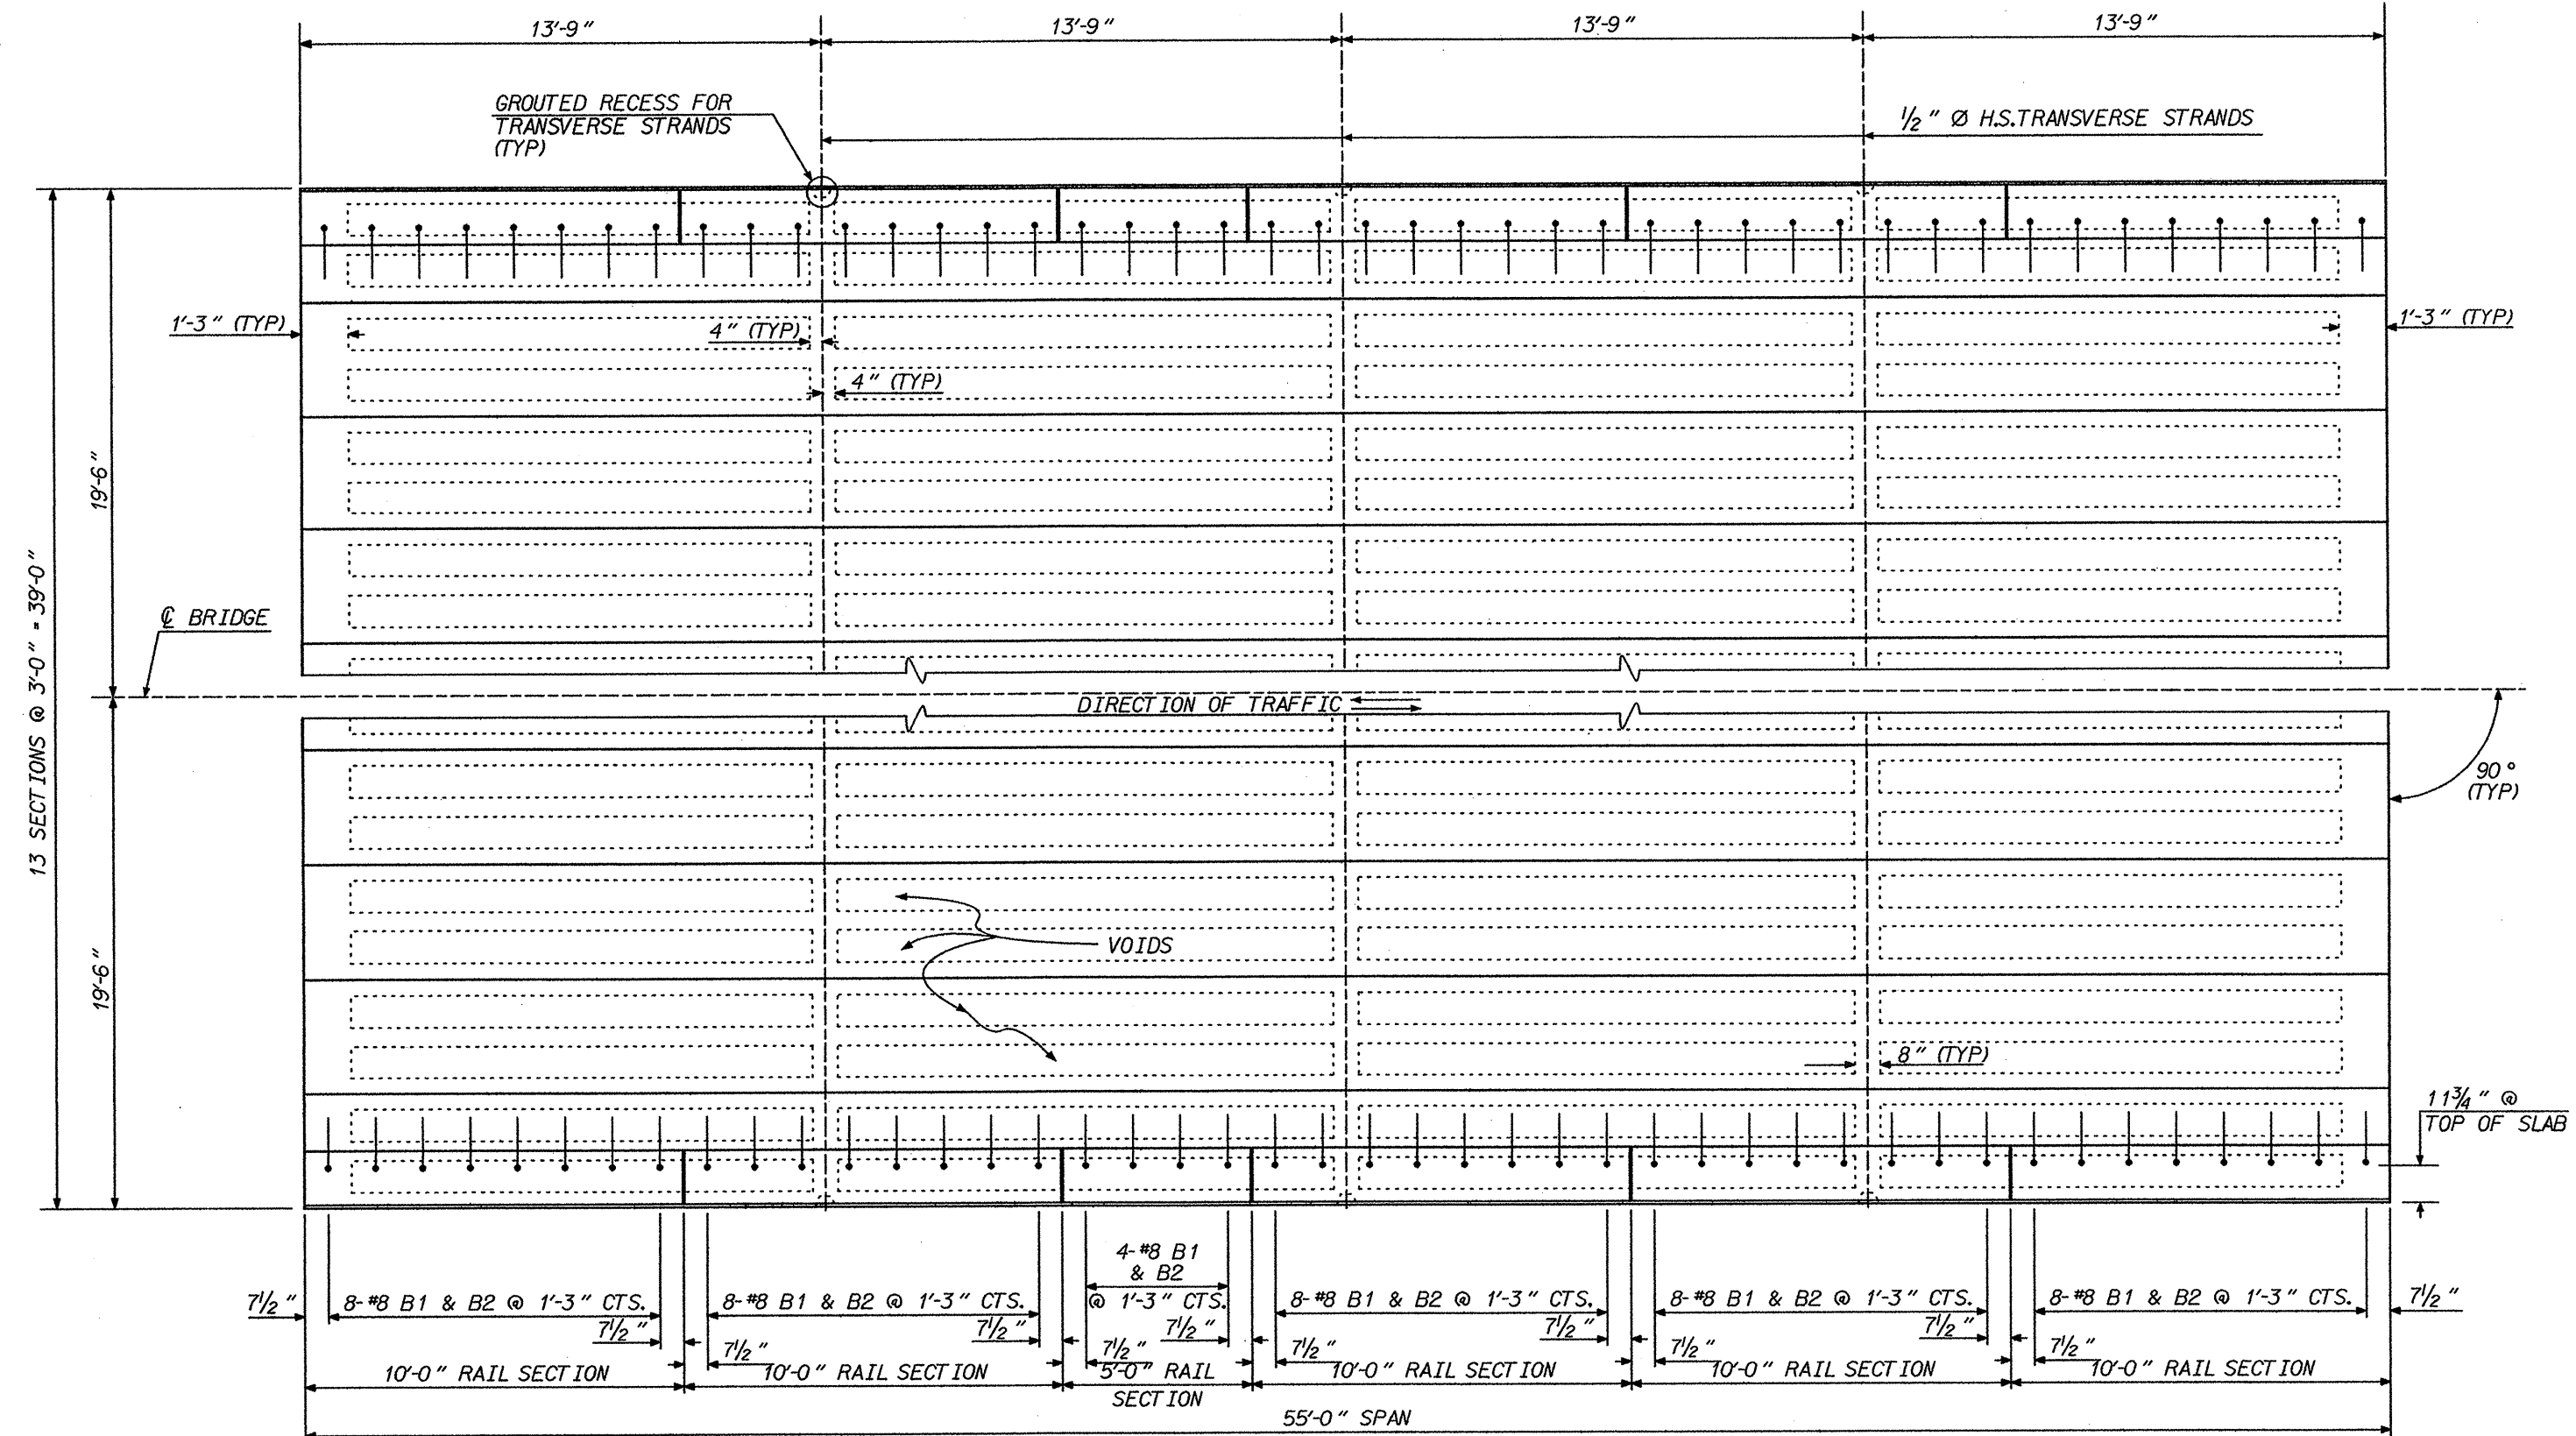

PLAN VIEW - 55' SPAN

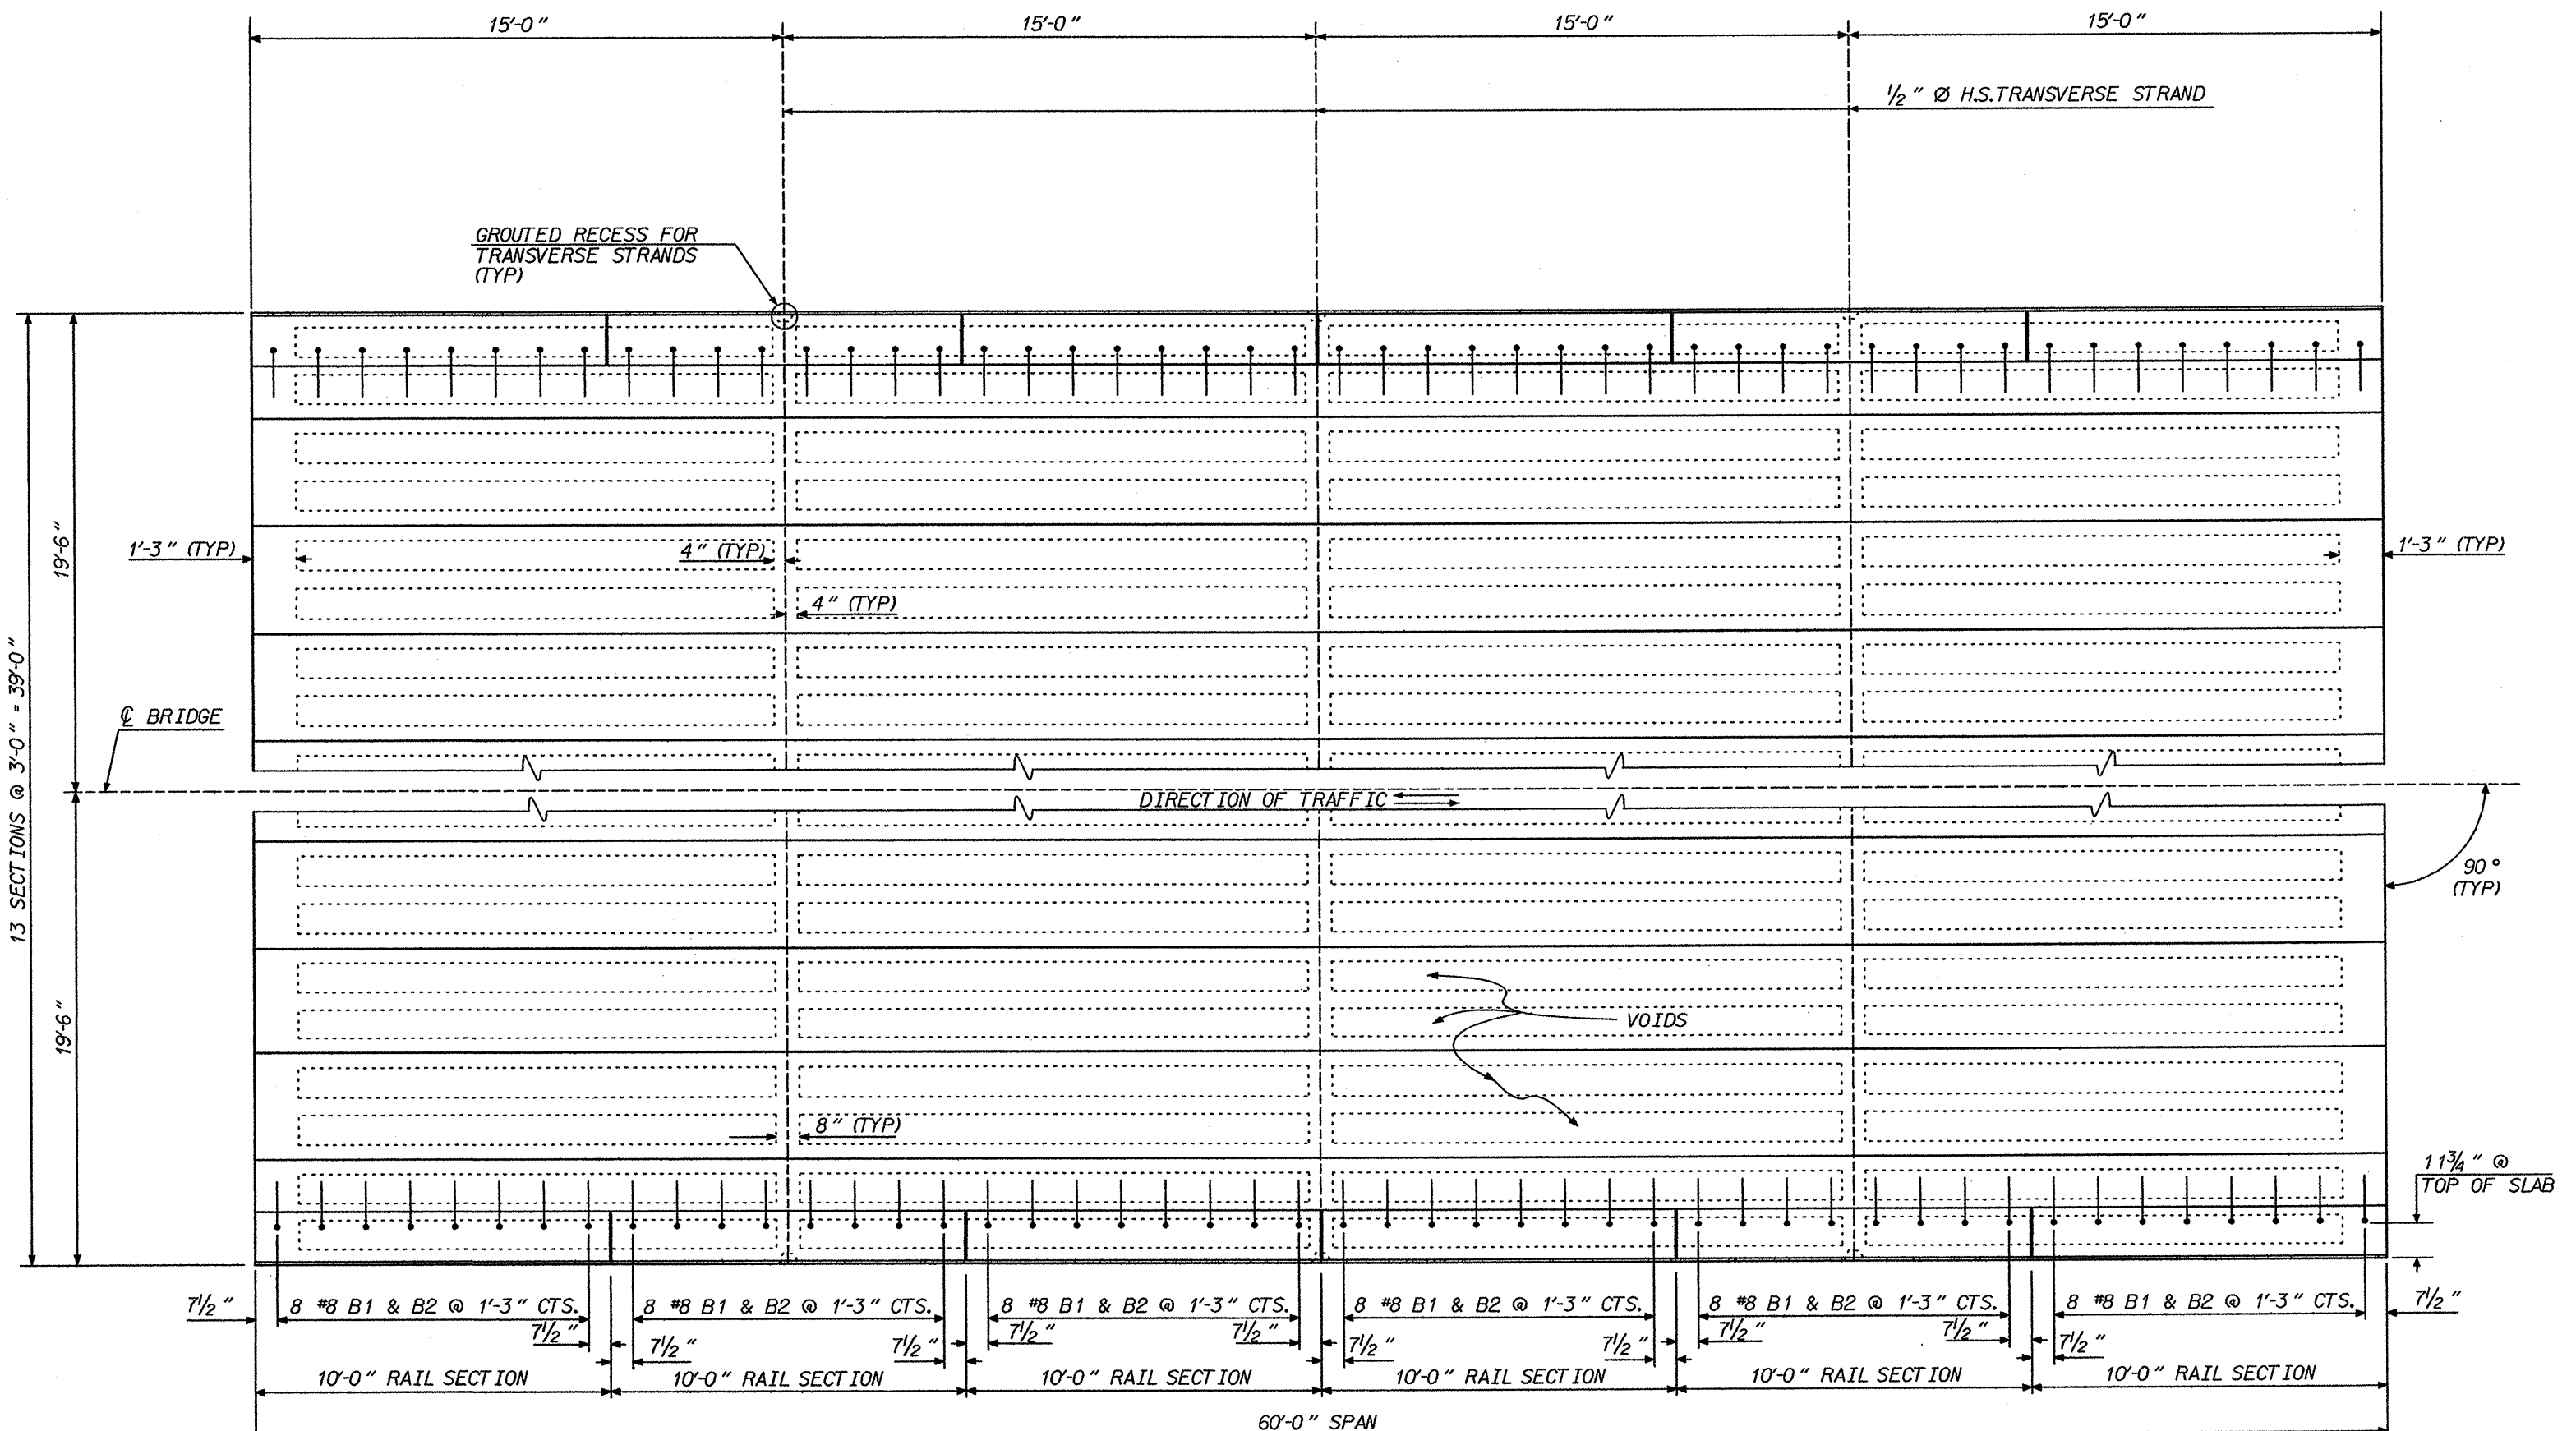

PLAN VIEW - 60' SPAN

PROJECT NO. 36971
 COUNTY: UNION
 STATION: 17 + 51.30
 REPLACES BRIDGE NO. 33

STATE OF NORTH CAROLINA
 DEPARTMENT OF TRANSPORTATION
 RALEIGH

STANDARD PRESTRESSED
 CONCRETE CORED SLABS
 50', 55' AND 60' SPANS
 36' CLEAR ROADWAY - 90 SKEW

Plans prepared by:
KO & ASSOCIATES, P.C.
 Consulting Engineers
 1011 SCHAUB DR., SUITE #202
 RALEIGH, N.C. 27606
 For Division of Highways

REVISIONS						SHEET NO. 4
NO.	BY	DATE	NO.	BY	DATE	
1			3			TOTAL SHEETS 24
2			4			

NOT TO SCALE

FILE NAME: r:\Structures\33.rvt.dgn
 PLOT: 18/19/2004 05:37:45 PM Ko & Associates, P.C.

DRAWN BY: B.E. LANNING DATE: JULY 2004
 CHECKED BY: J.E. MONDOLFI DATE: JULY 2004