


CROSS SECTION THROUGH BENT 2

BRIDGE NO. 174, 8.2407701 (B-3530)

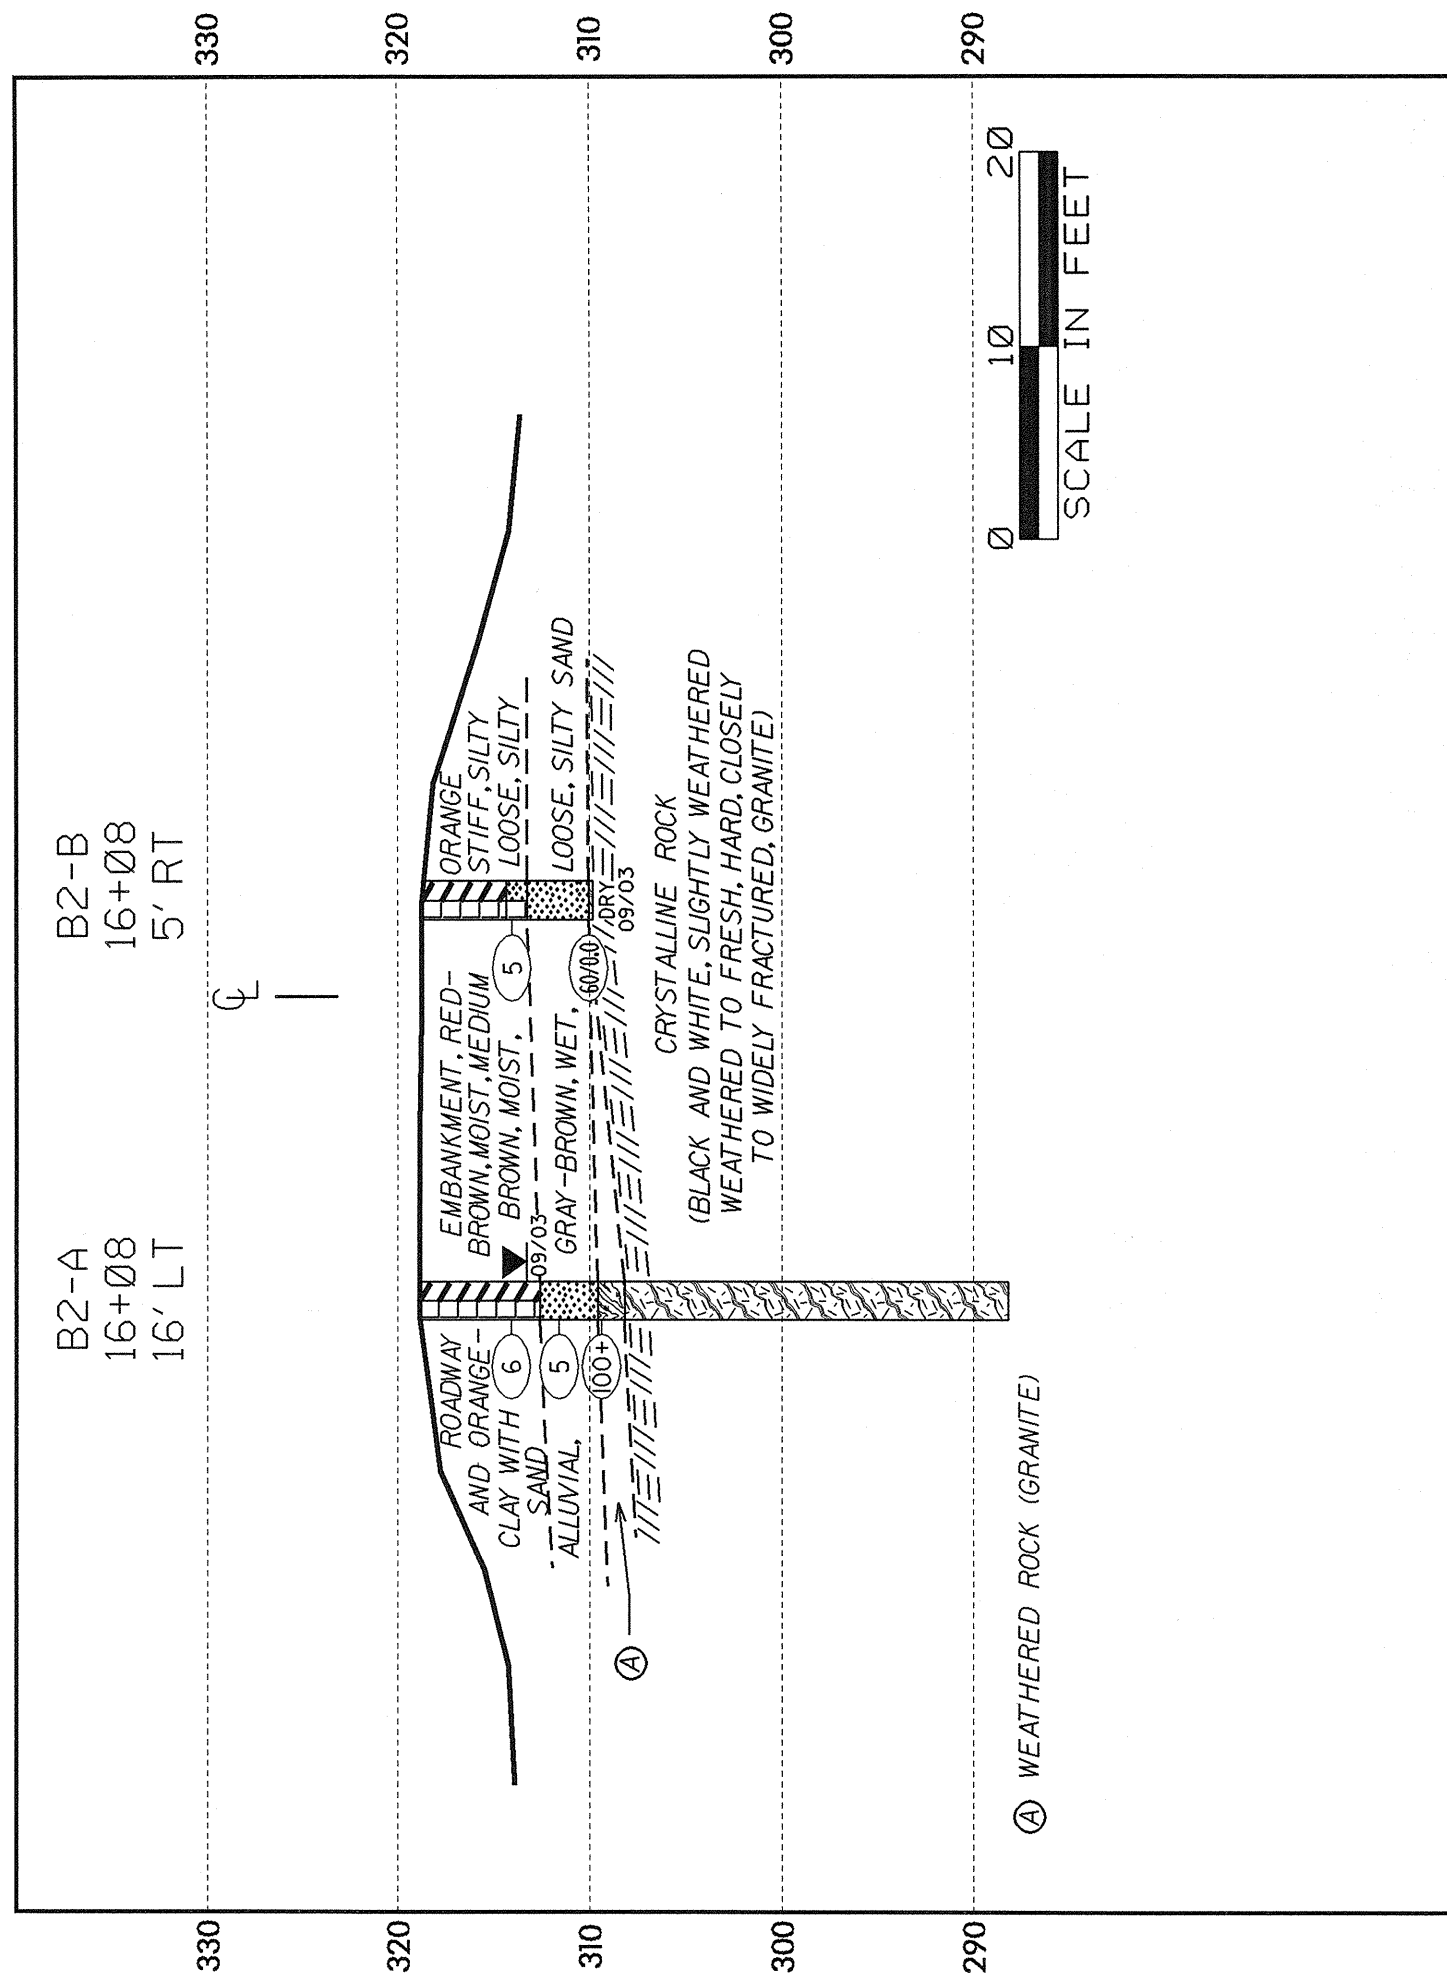

CROSS SECTION THROUGH END BENT 2

BRIDGE NO. 174, 8.2407701 (B-3530)

