



CROSS SECTION THROUGH END BENT I BRIDGE NO. 174, 8.2407701 (B-3530)

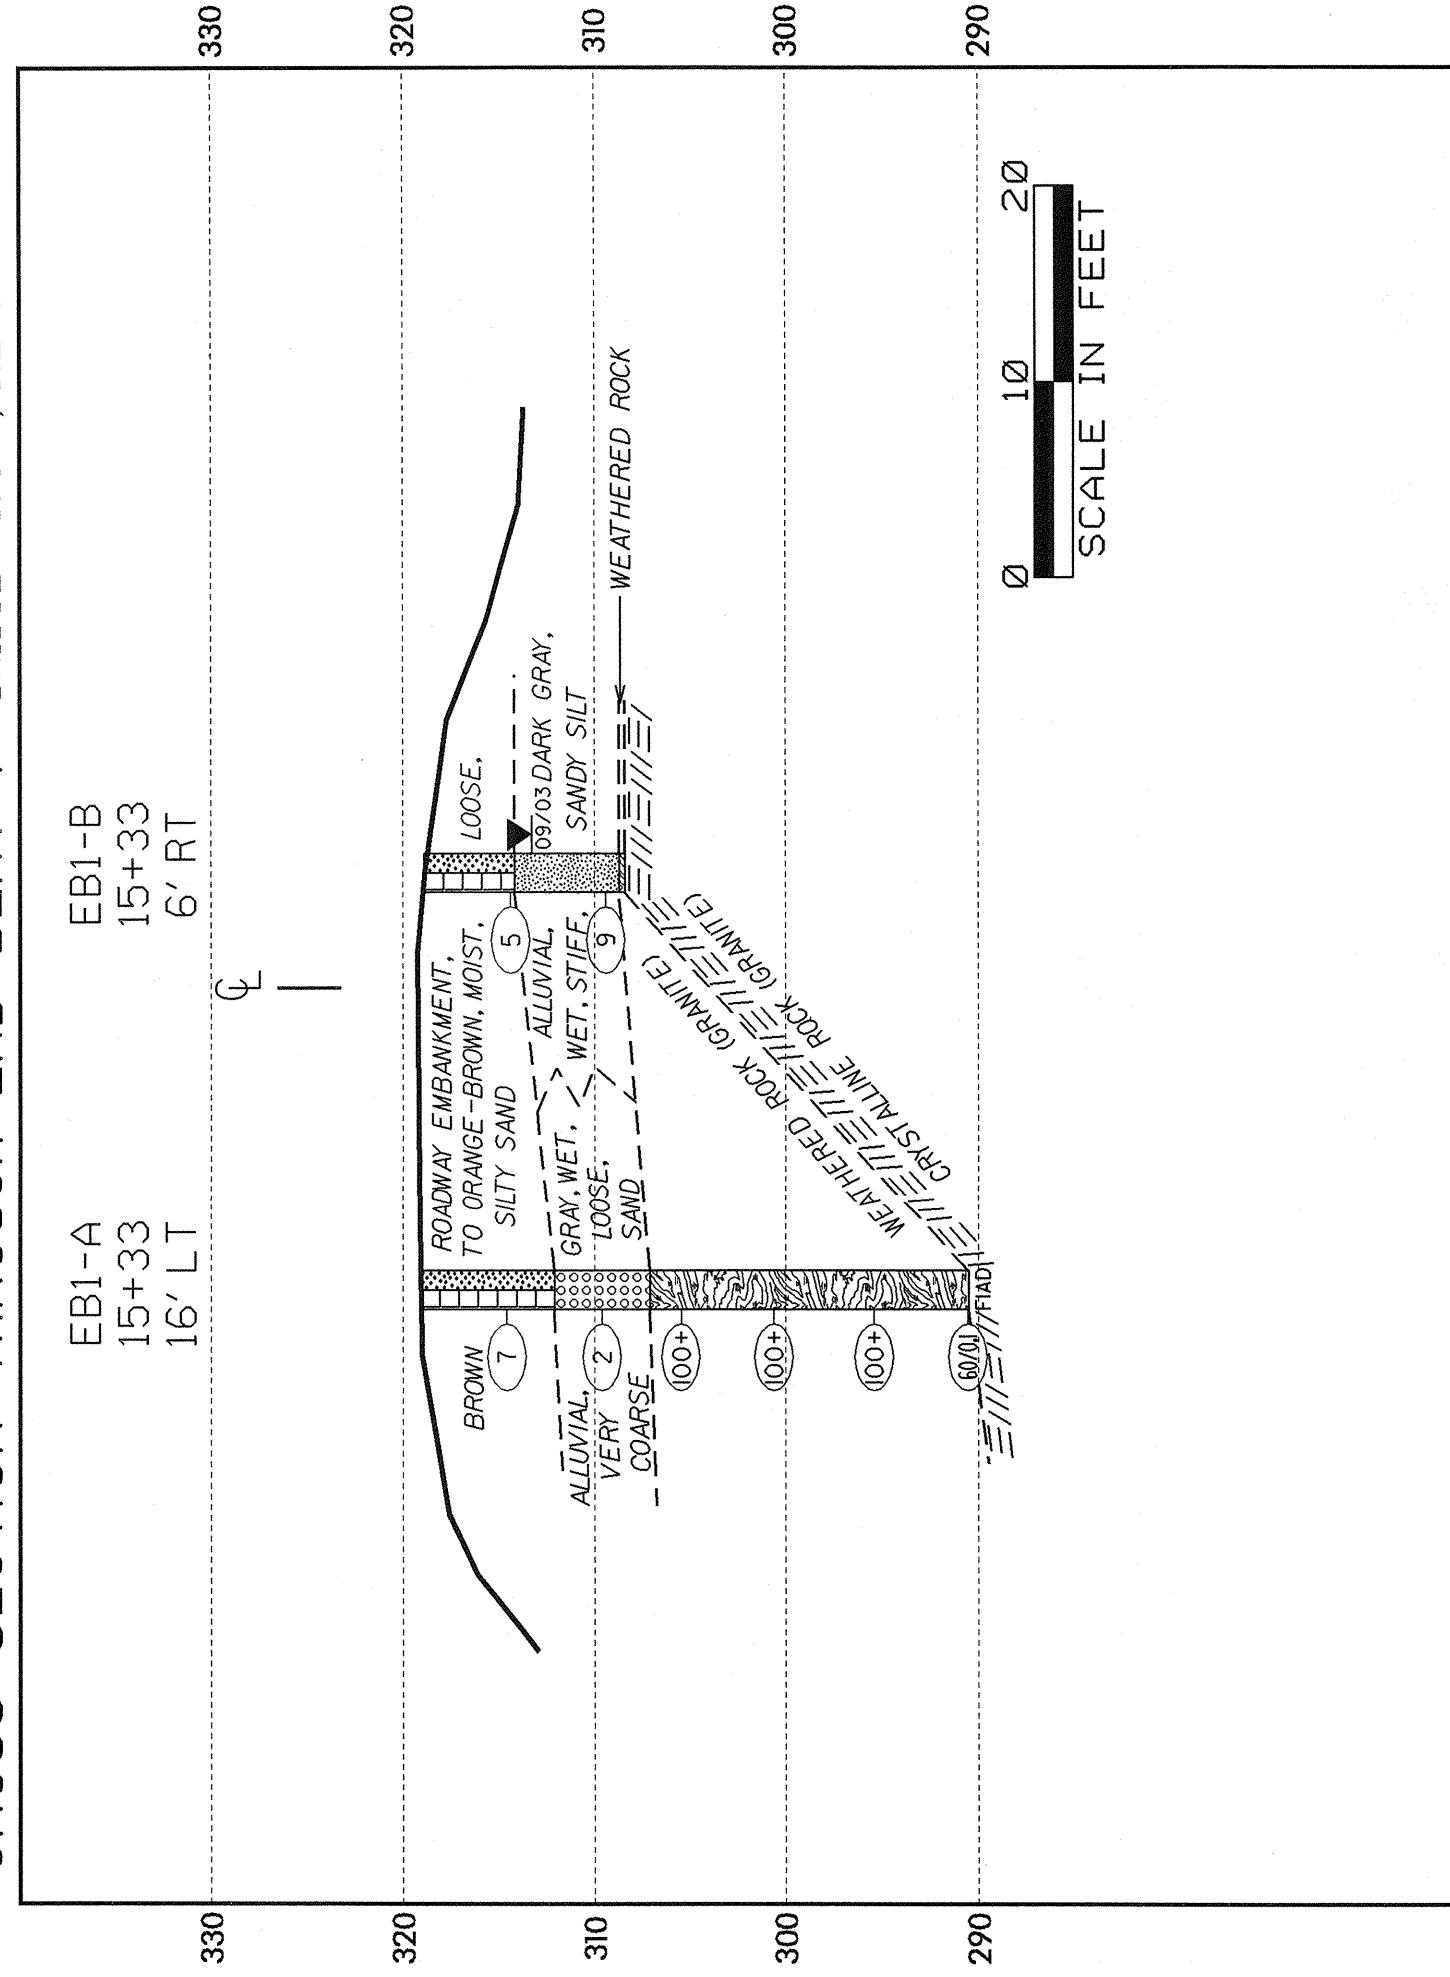

CROSS SECTION THROUGH BENT I BRIDGE NO. 174, 8.2407701 (B-3530)

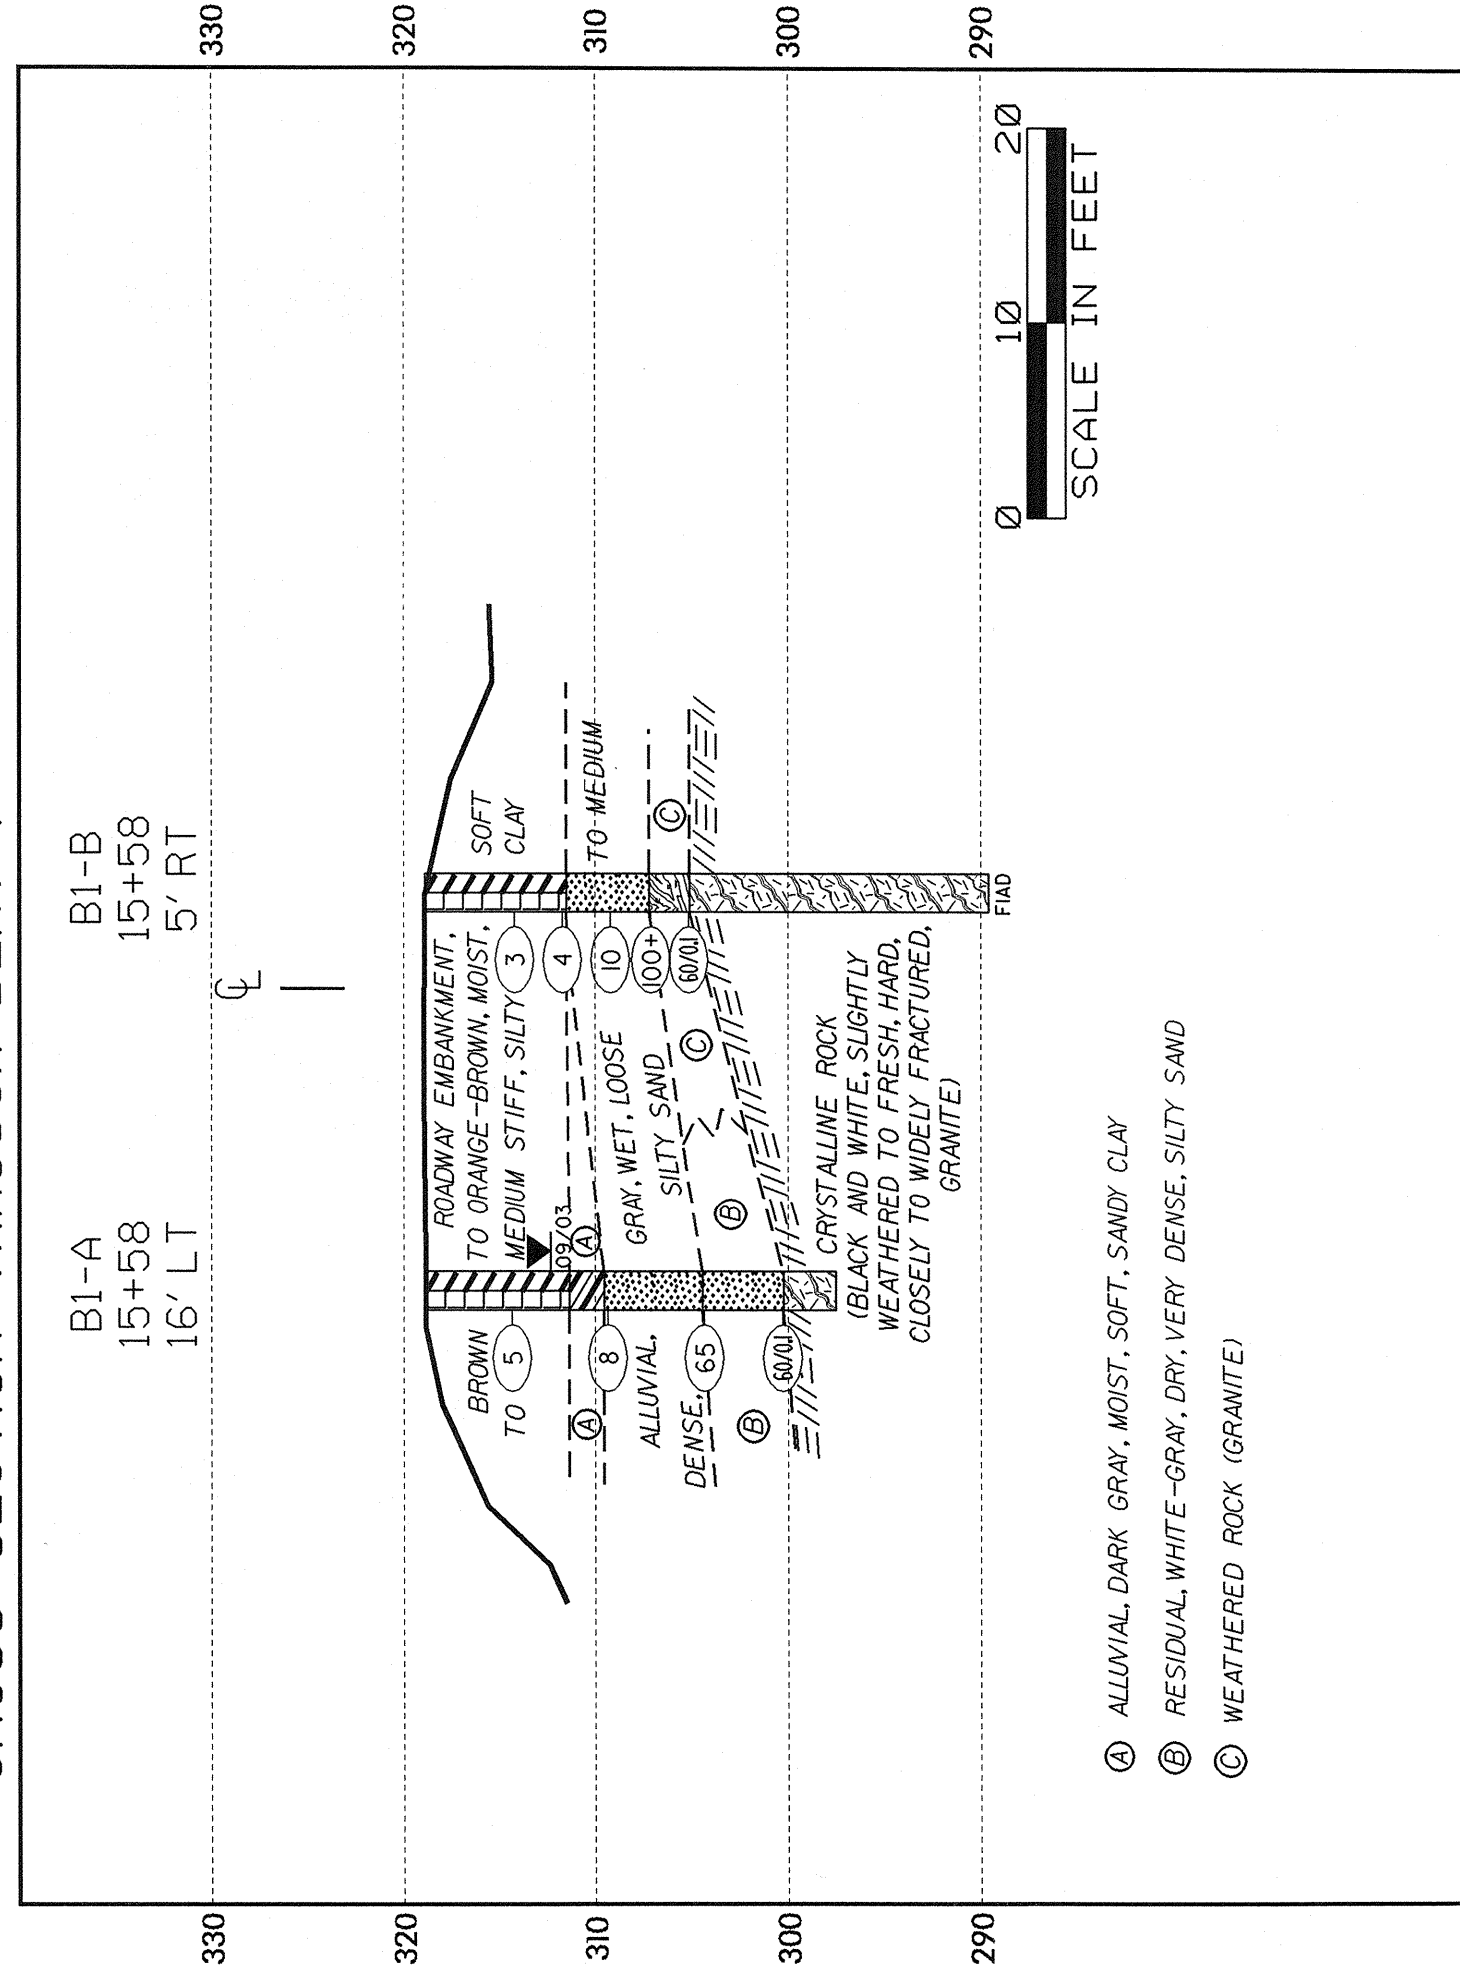

- (A) ALLUVIAL, DARK GRAY, MOIST, SOFT, SANDY CLAY
- (B) RESIDUAL, WHITE-GRAY, DRY, VERY DENSE, SILTY SAND
- (C) WEATHERED ROCK (GRANITE)