


PROFILE THROUGH BORINGS PROJECTED ALONG -L-

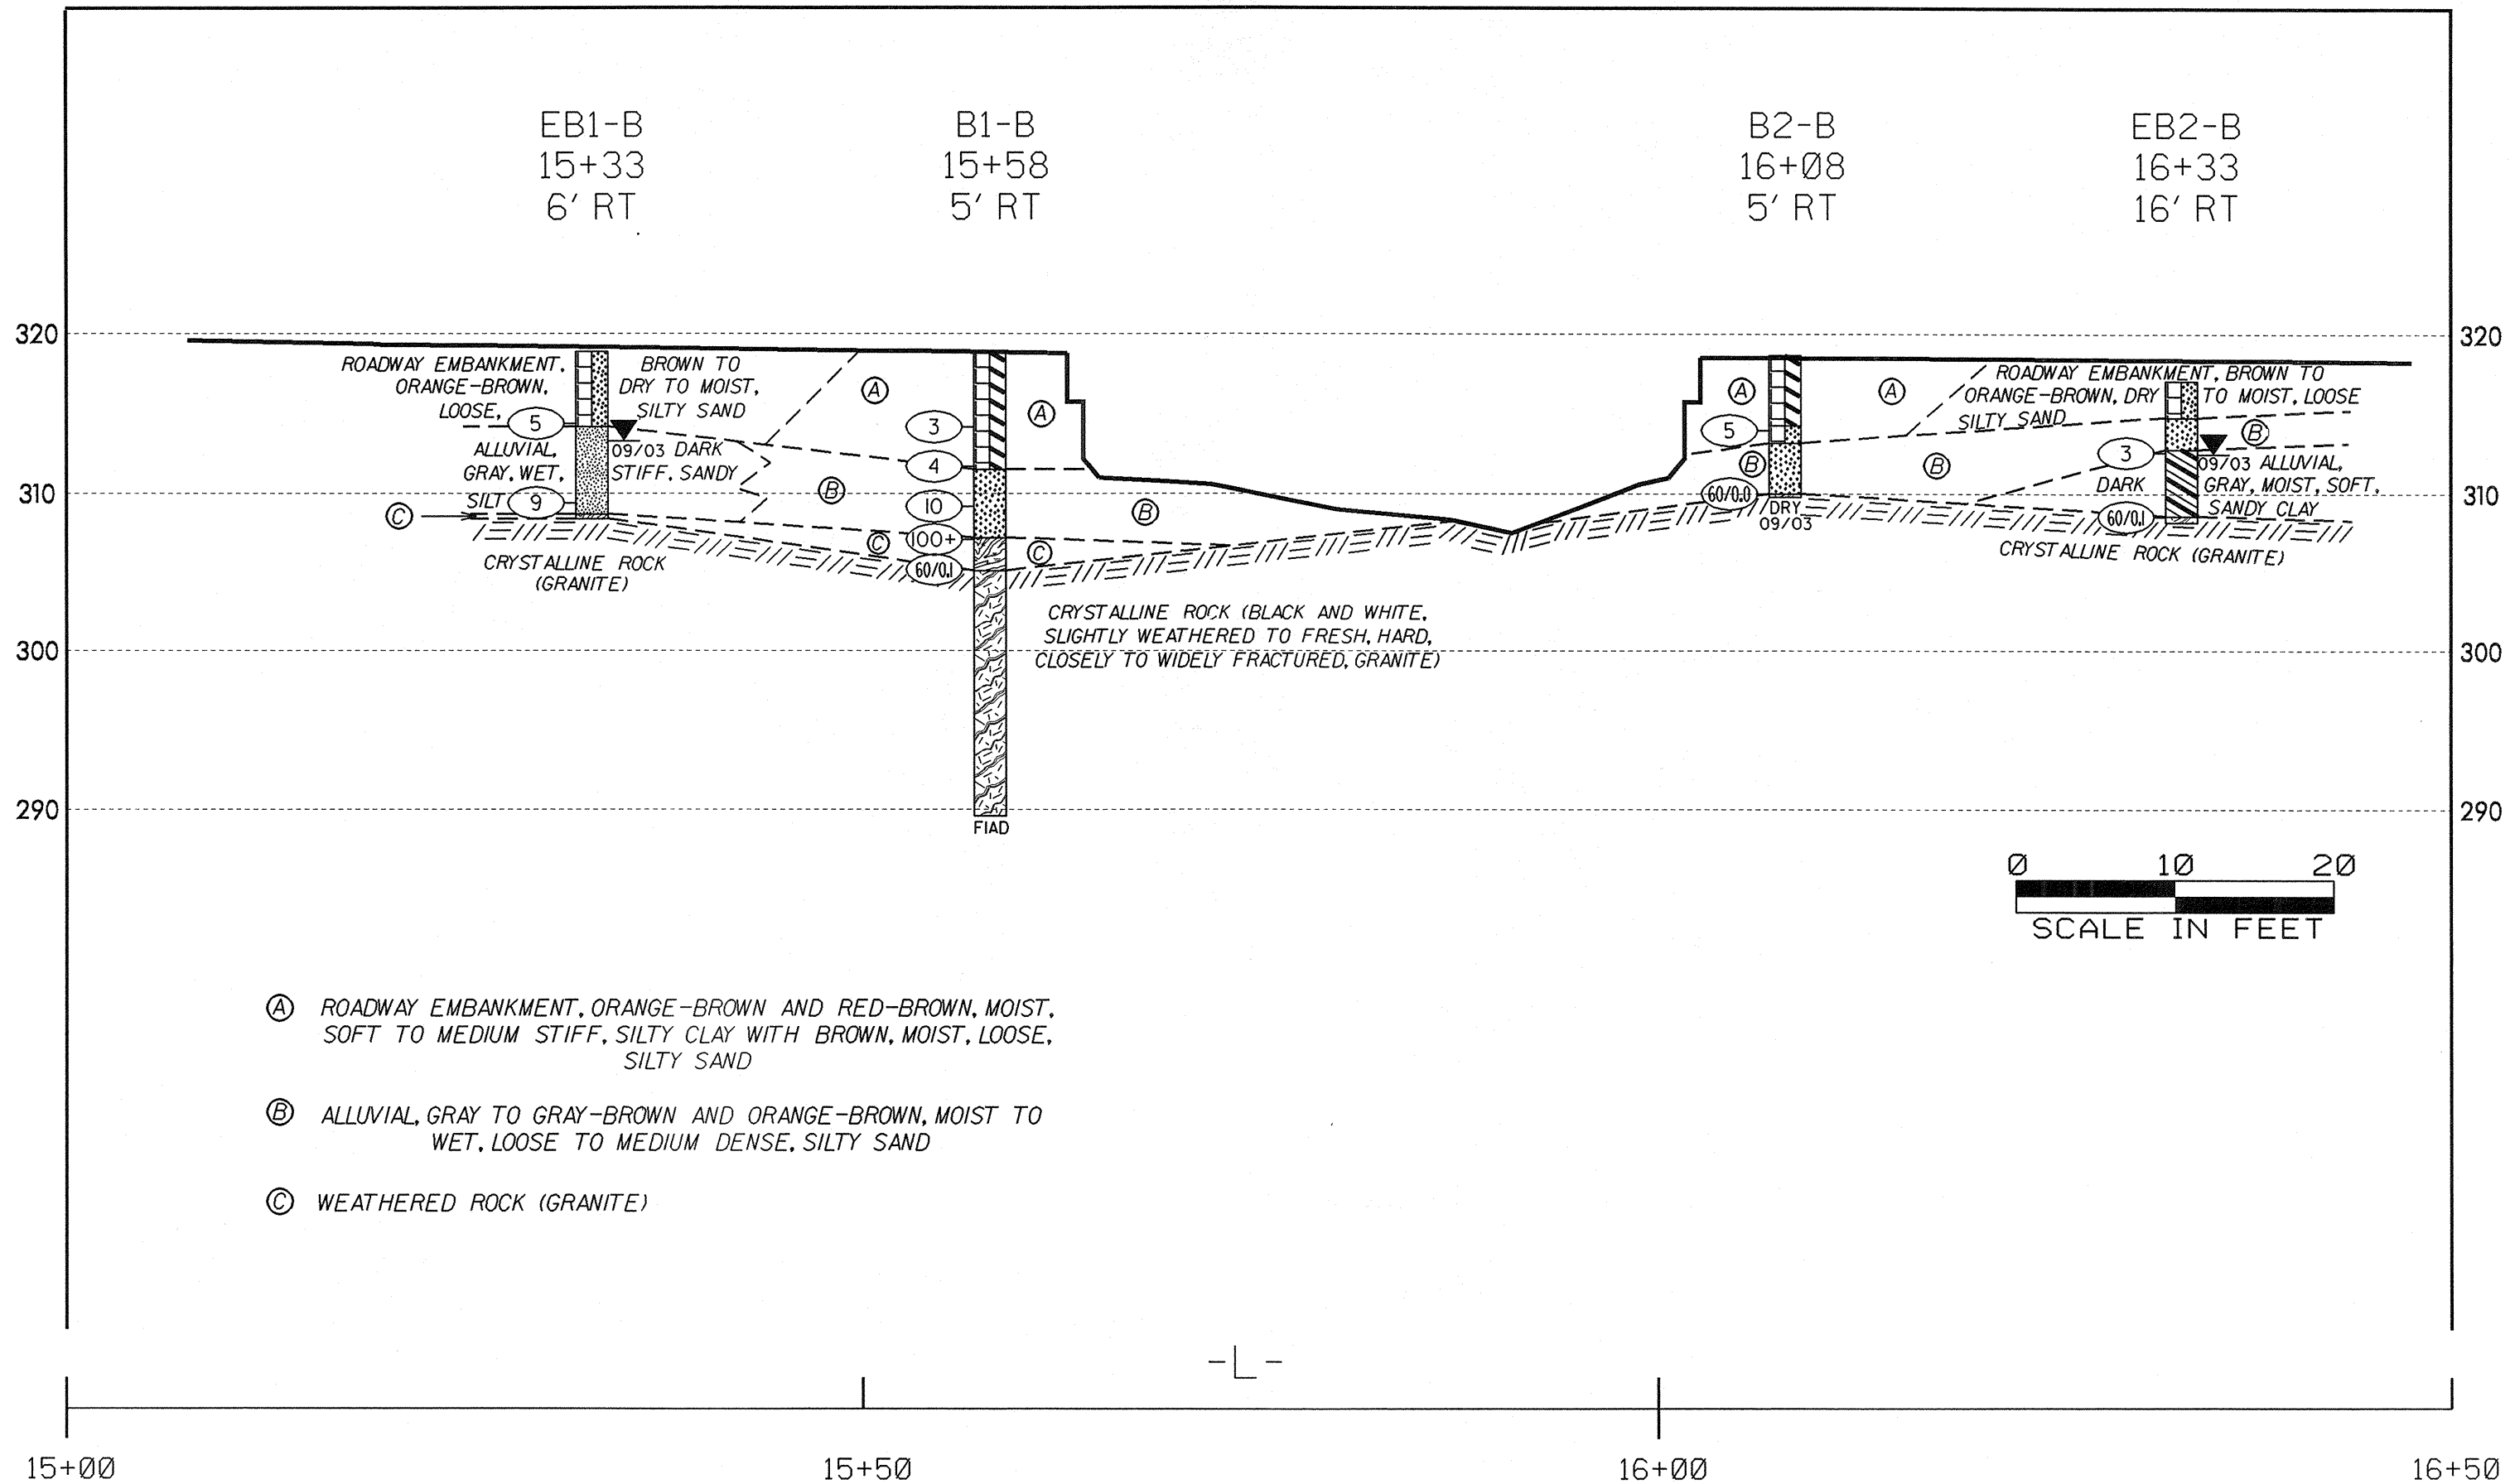

- (A) ROADWAY EMBANKMENT, ORANGE-BROWN AND RED-BROWN, MOIST, SOFT TO MEDIUM STIFF, SILTY CLAY WITH BROWN, MOIST, LOOSE, SILTY SAND
- (B) ALLUVIAL, GRAY TO GRAY-BROWN AND ORANGE-BROWN, MOIST TO WET, LOOSE TO MEDIUM DENSE, SILTY SAND
- (C) WEATHERED ROCK (GRANITE)