
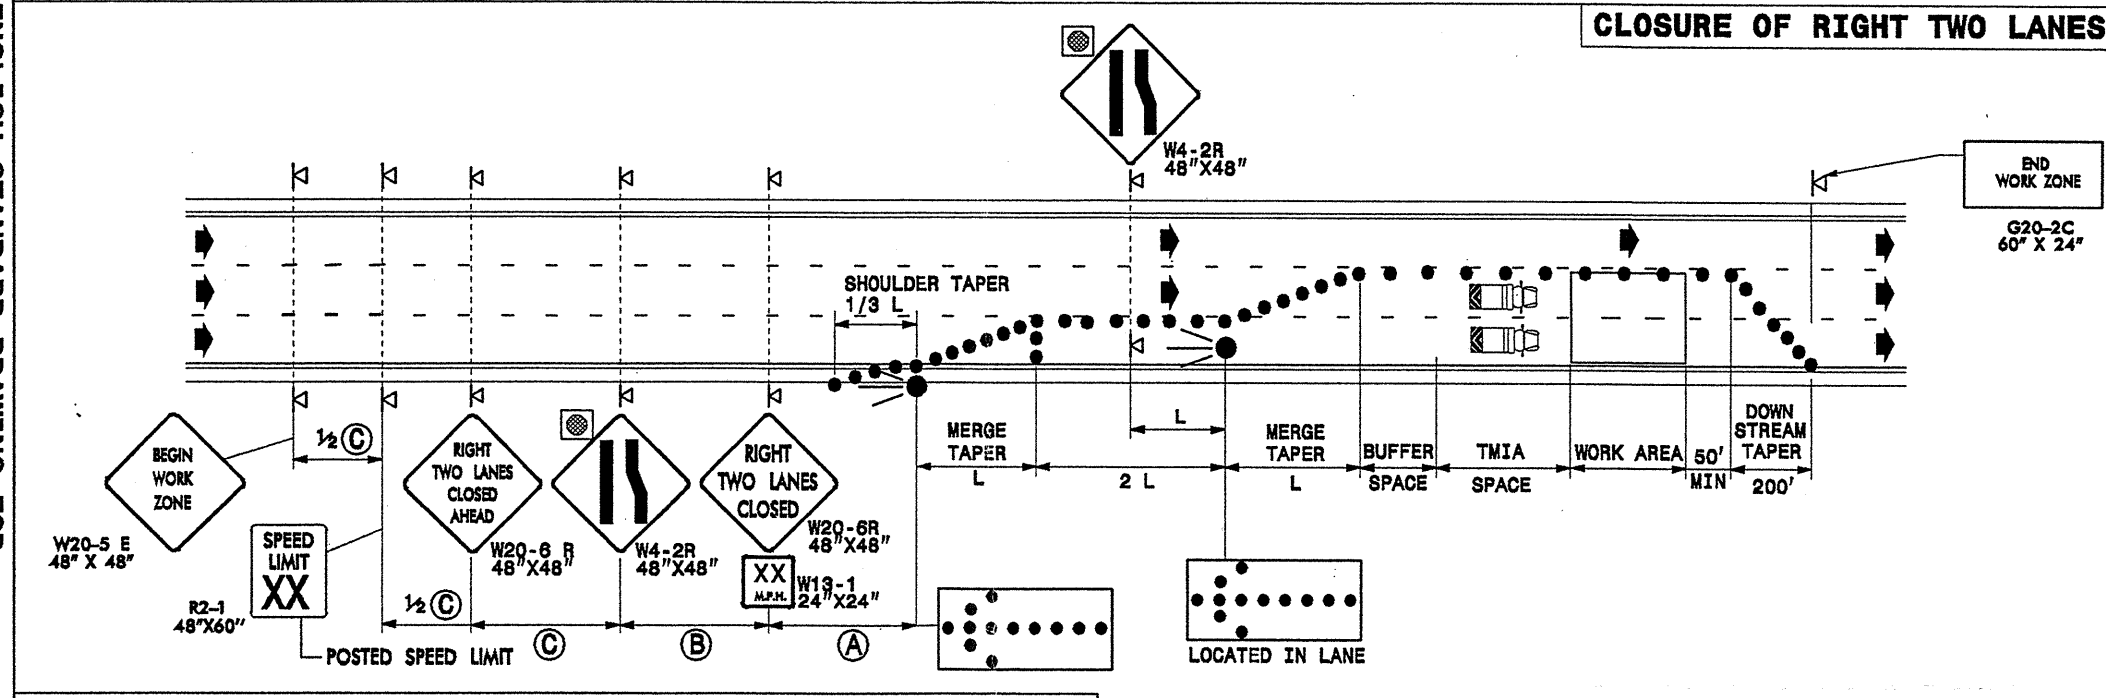


STATE OF NORTH CAROLINA
DEPT. OF TRANSPORTATION
DIVISION OF HIGHWAYS
RALEIGH, N.C.

STATE OF NORTH CAROLINA
DEPT. OF TRANSPORTATION
DIVISION OF HIGHWAYS
RALEIGH, N.C.

ENGLISH STANDARD DRAWING FOR
TEMPORARY LANE CLOSURES
DIVIDED MULTI-LANE ROADWAY-2 LANES CLOSED

ENGLISH STANDARD DRAWING FOR
TEMPORARY LANE CLOSURES
DIVIDED MULTI-LANE ROADWAY-2 LANES CLOSED

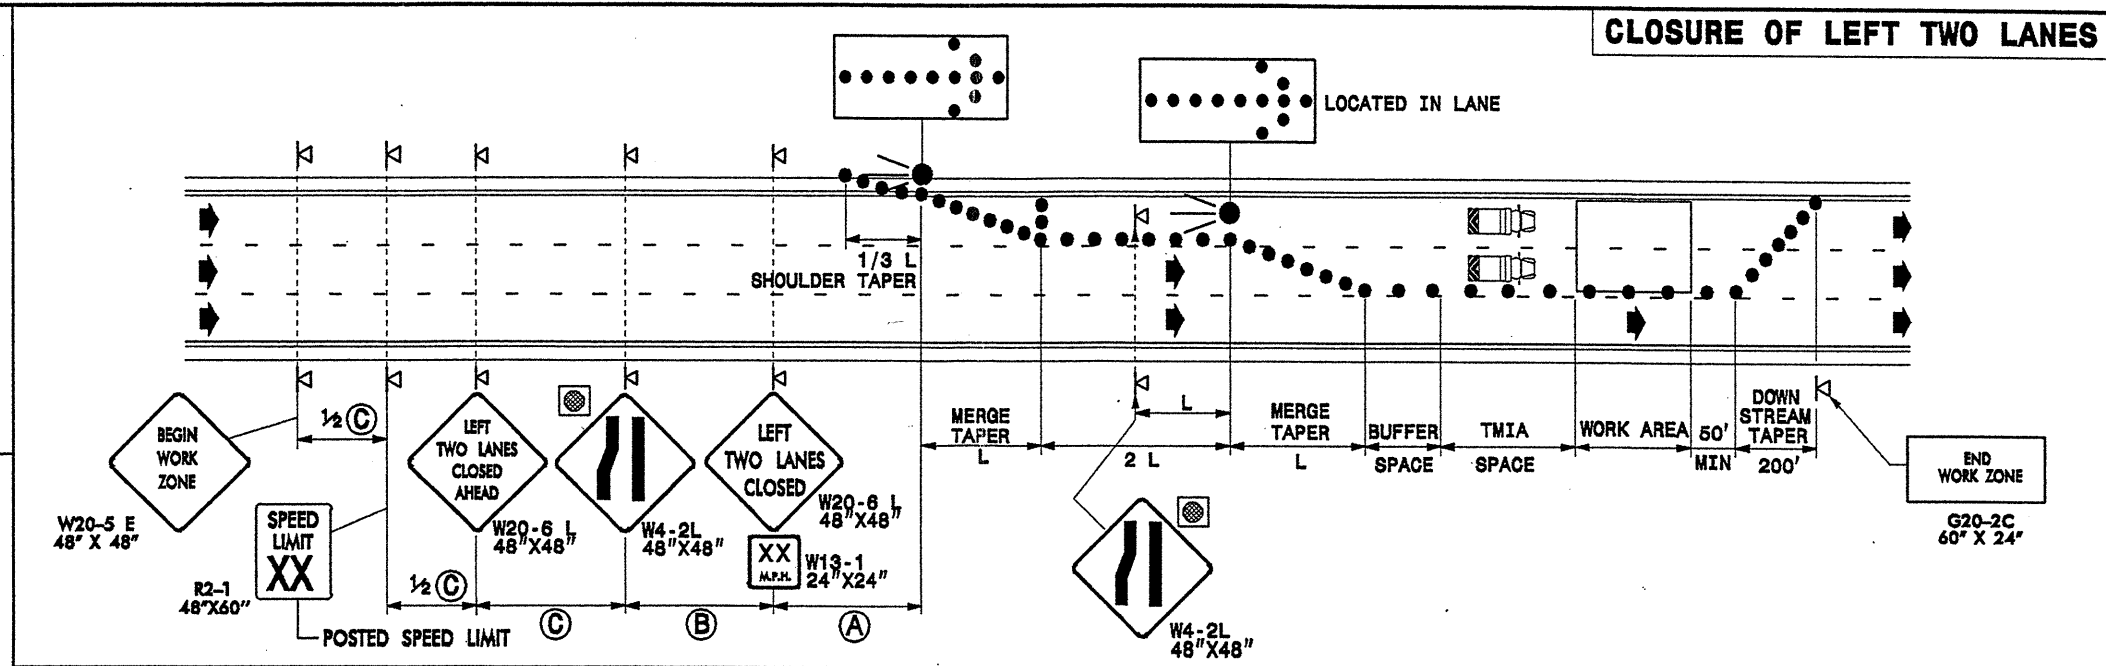

LEGEND

	FLASHING ARROW PANEL (TYPE C)		PORTABLE SIGN
	TRUCK MOUNTED IMPACT ATTENUATOR(TMIA)		TYPE B WARNING LIGHT (FOR NIGHT USE)
	DRUM		DIRECTION OF TRAFFIC FLOW

GENERAL NOTES
-REFER TO NOTES ON SHEET NUMBER TCP 2 & 3

~~SHEET 5 OF 7~~
~~1101.02~~

~~SHEET 5 OF 7~~
~~1101.02~~

APPROVED: *R. E. Green, Jr.* DATE: 5/18/04

SEAL

TEMPORARY LANE CLOSURES

SCALE: NONE		REVISIONS
DATE: 04/04		
DWG. BY: SJP		
DESIGN BY: KAK		
REVIEWED BY: REG		

\$\$\$\$\$SYTIME\$\$\$\$\$
\$\$\$\$\$DONS\$\$\$\$\$
\$\$\$\$\$USERNAME\$\$\$\$\$