


T.I.P.: U-3302

CONTRACT: C201012

**STATE OF NORTH CAROLINA
DEPARTMENT OF TRANSPORTATION**

**SIGNING PLANS
BUNCOME COUNTY**

LOCATION: INTERSECTION OF I-240, US 25 (MERRIMON AVENUE) & SR 1781 (BROADWAY STREET)

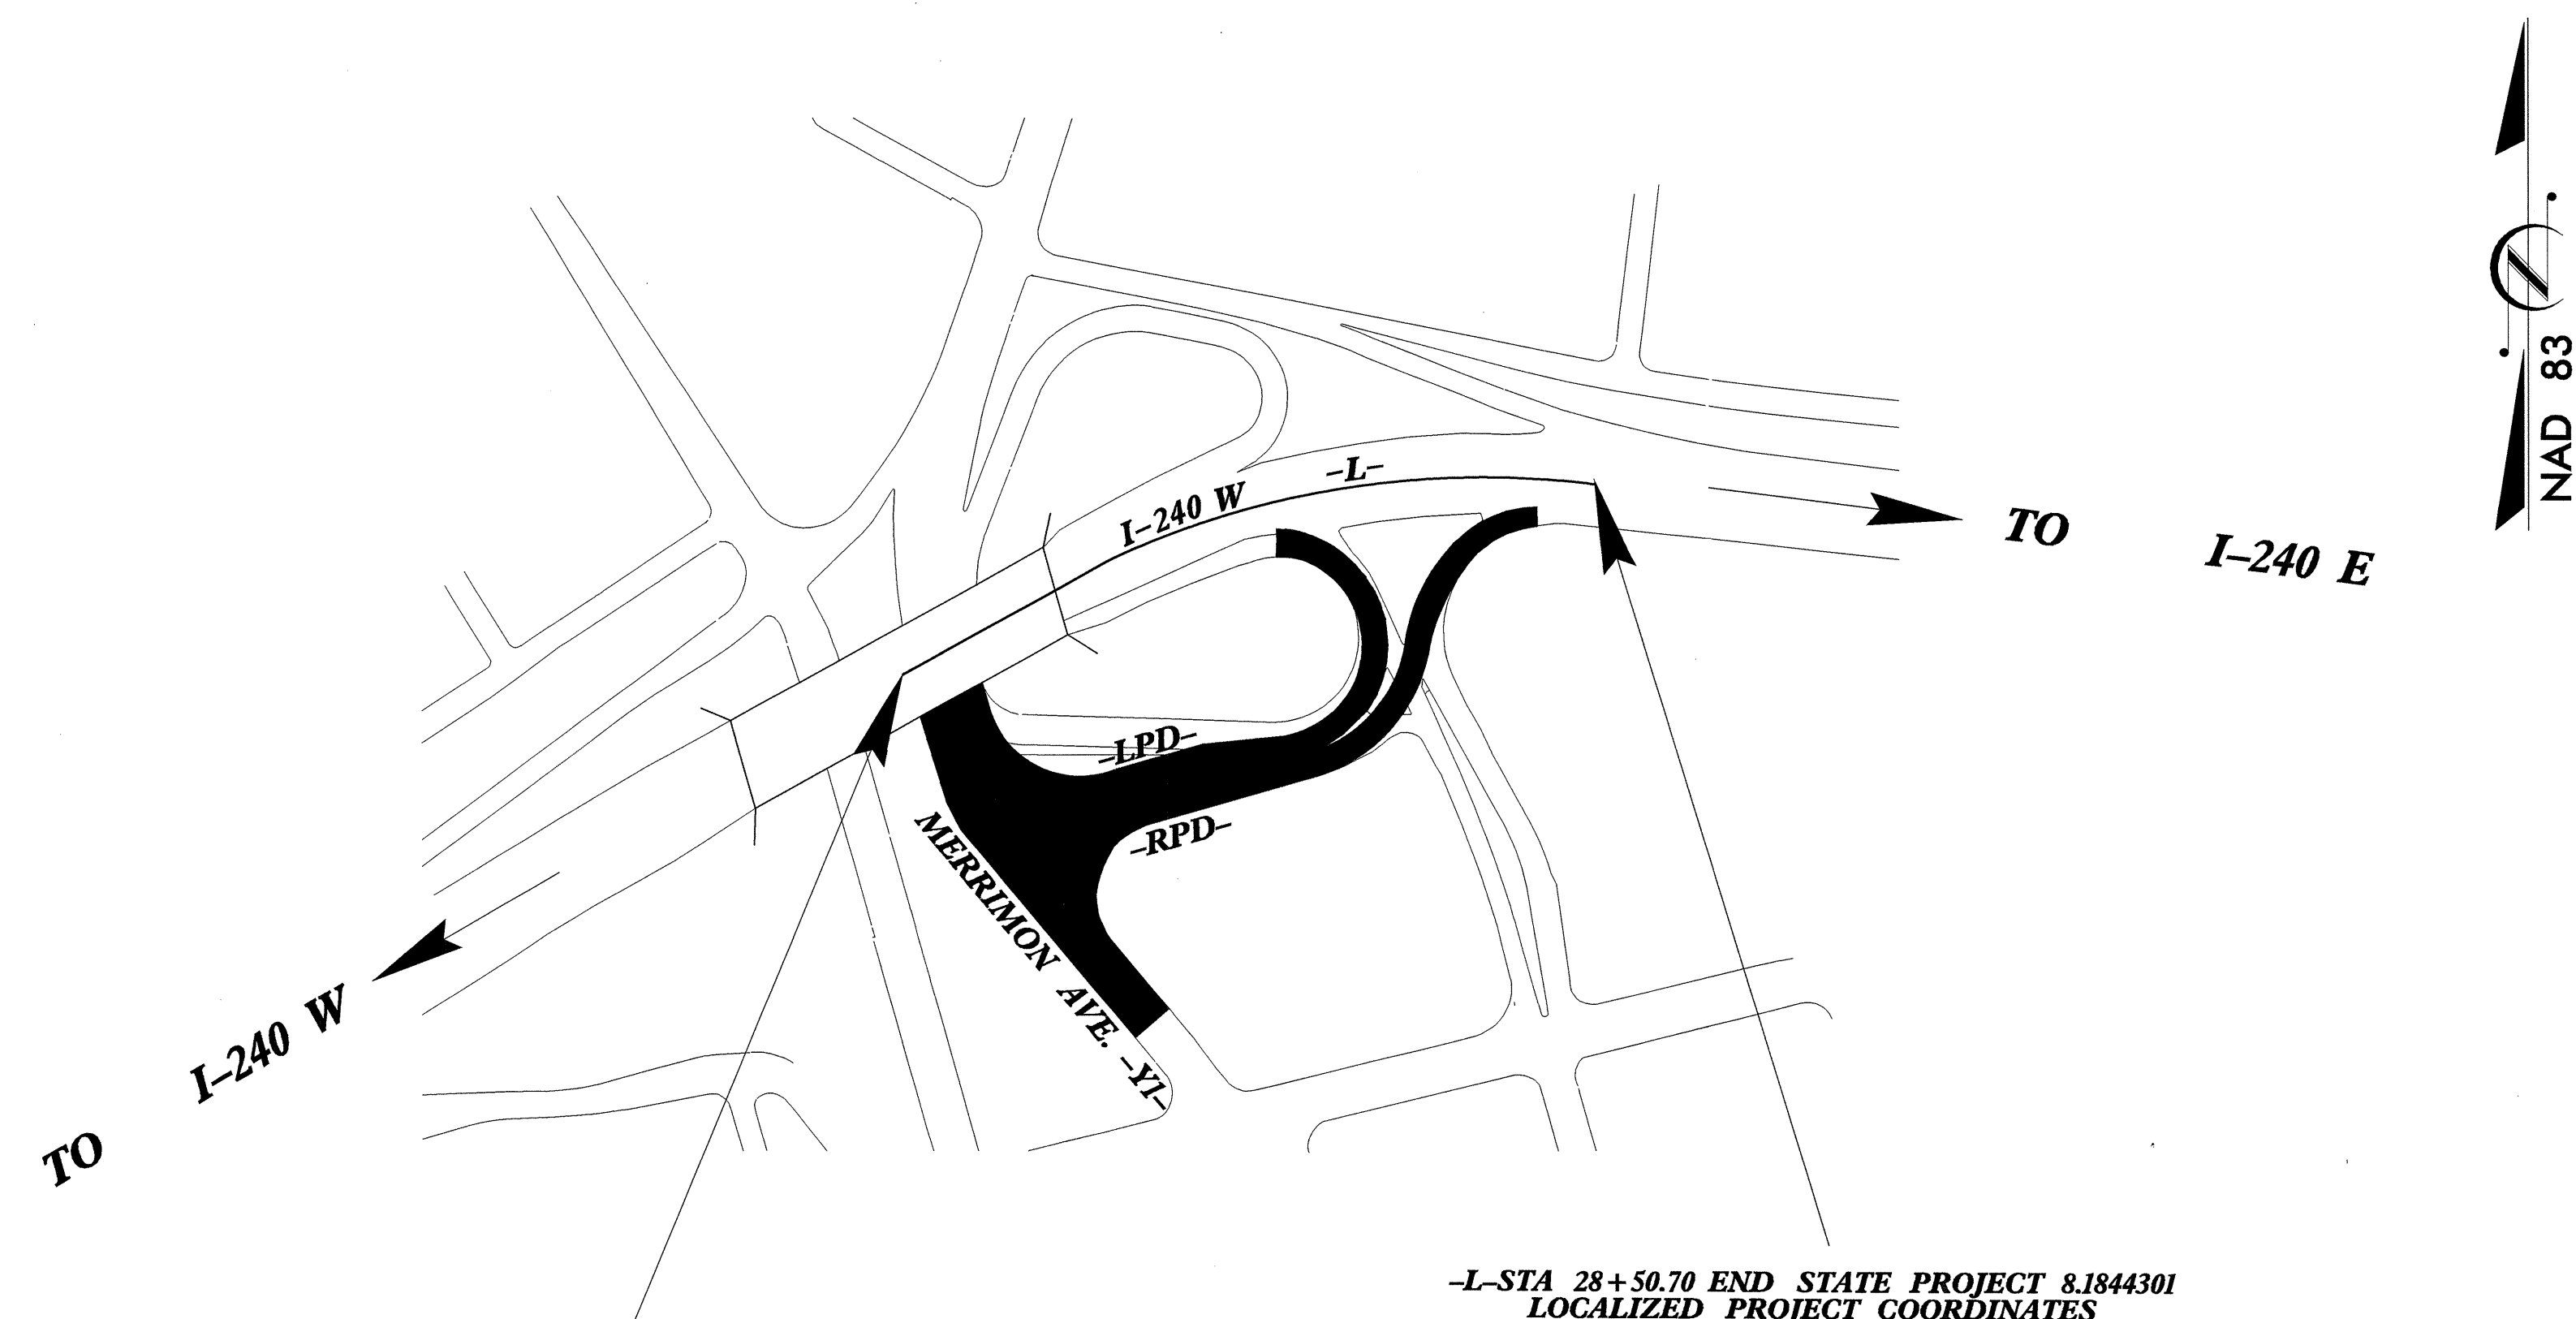

-L-STA 21+00.000 BEGIN STATE PROJECT 8.1844301
LOCALIZED PROJECT COORDINATES
N = 691979.3495
E = 943696.7905

-L-STA 28+50.70 END STATE PROJECT 8.1844301
LOCALIZED PROJECT COORDINATES
N = 692193.2890
E = 944401.5845

LOCATION MAP

INDEX

SHEET NO.	DESCRIPTION
1	TITLE SHEET
2	SUMMARY OF QUANTITIES
3	NOTES
4	E SHEETS
5	F SHEETS
6-7	SIGN ROADWAY SHEETS

PLAN PREPARED BY: N.C.D.O.T. SIGNING SECTION

<u>R.W. KING, PE</u>	SIGNING ENGINEER
<u>A.I. ALQUDWAH</u>	SIGNING PROJECT ENGINEER
<u>J. MARTINEZ</u>	SIGNING PROJECT DESIGN ENGINEER
<u>A. M. NORTHCUTT</u>	SIGNING DESIGN ENGINEER
_____	SIGNING DESIGNER

SEAL

