

N. C. DEPARTMENT OF TRANSPORTATION
DIVISION OF HIGHWAYS
TRAFFIC ENGINEERING BRANCH
SIGNING DEPARTMENT

SIGN NUMBER: SP04357
TYPE: D
QUANTITY: 1
SIGN WIDTH: 4'-0"
HEIGHT: 1'-0"
TOTAL AREA: 4.0 Sq.Ft.
BORDER TYPE: RECESSED
RECESS: 0.38"
WIDTH: 0.38"
RADII: 1.5"

BACKG COLOR: Orange
COPY COLOR: Black


SYMBOL	X	Y	WID	HT

NO. Z BARS:
LENGTH:

MAT'L: 0.125" (3.2 mm) ALUMINUM

- NOTES:
- Legend and border shall be direct applied non-reflective sheeting.
 - Background shall be Type VII or higher reflective sheeting.

DESIGN BY: LKD
PROJECT ID: U-3302
CHECKED BY: CHECKED
DIV: 11
STD #: JUI 14, 2004

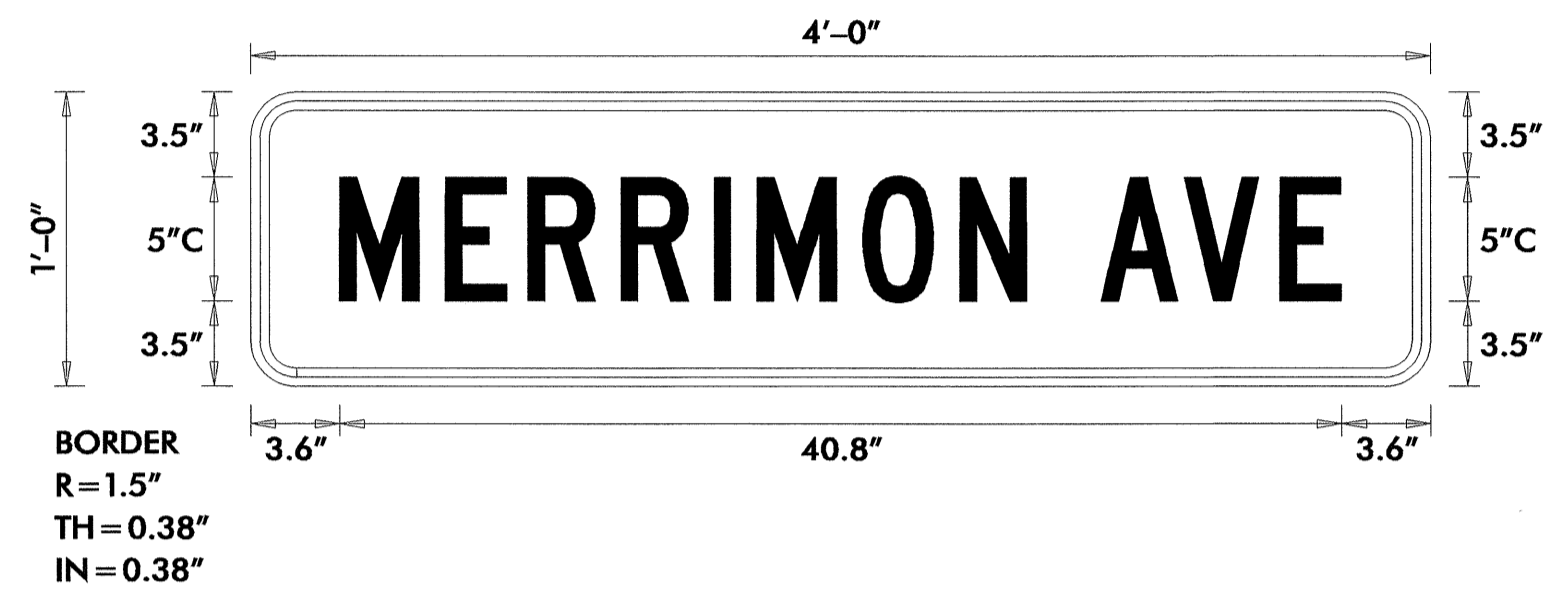

LETTER POSITIONS

Letter spacings are to start of next letter														Series/Size	
														Text Length	
	M	E	R	R	I	M	O	N		A	V	E			C5
	3.6	4.3	3.4	3.8	3.8	1.8	4.3	4	2.7	3	3.4	3.9	2.5	3.6	40.8

Spacing Factor is 1 unless specified otherwise

FILENAME: U

NORTH CAROLINA D.O.T. SIGN DETAIL

21-DEC-2004 07:16
\\sers\ccr\501\U3302\TC\REVISED TCP\U3302.TC.TCP09.dgn
msfresman AT TELC2123

APPROVED: *John S. Kite* DATE: 12/14/04

SEAL

MERRIMON AVE
SIGN DESIGN

SCALE: NONE		REVISIONS
DATE:		
DWG. BY:		
DESIGN BY:		
REVIEWED BY:		CADD FILE