




PLAN OF WING (W1)

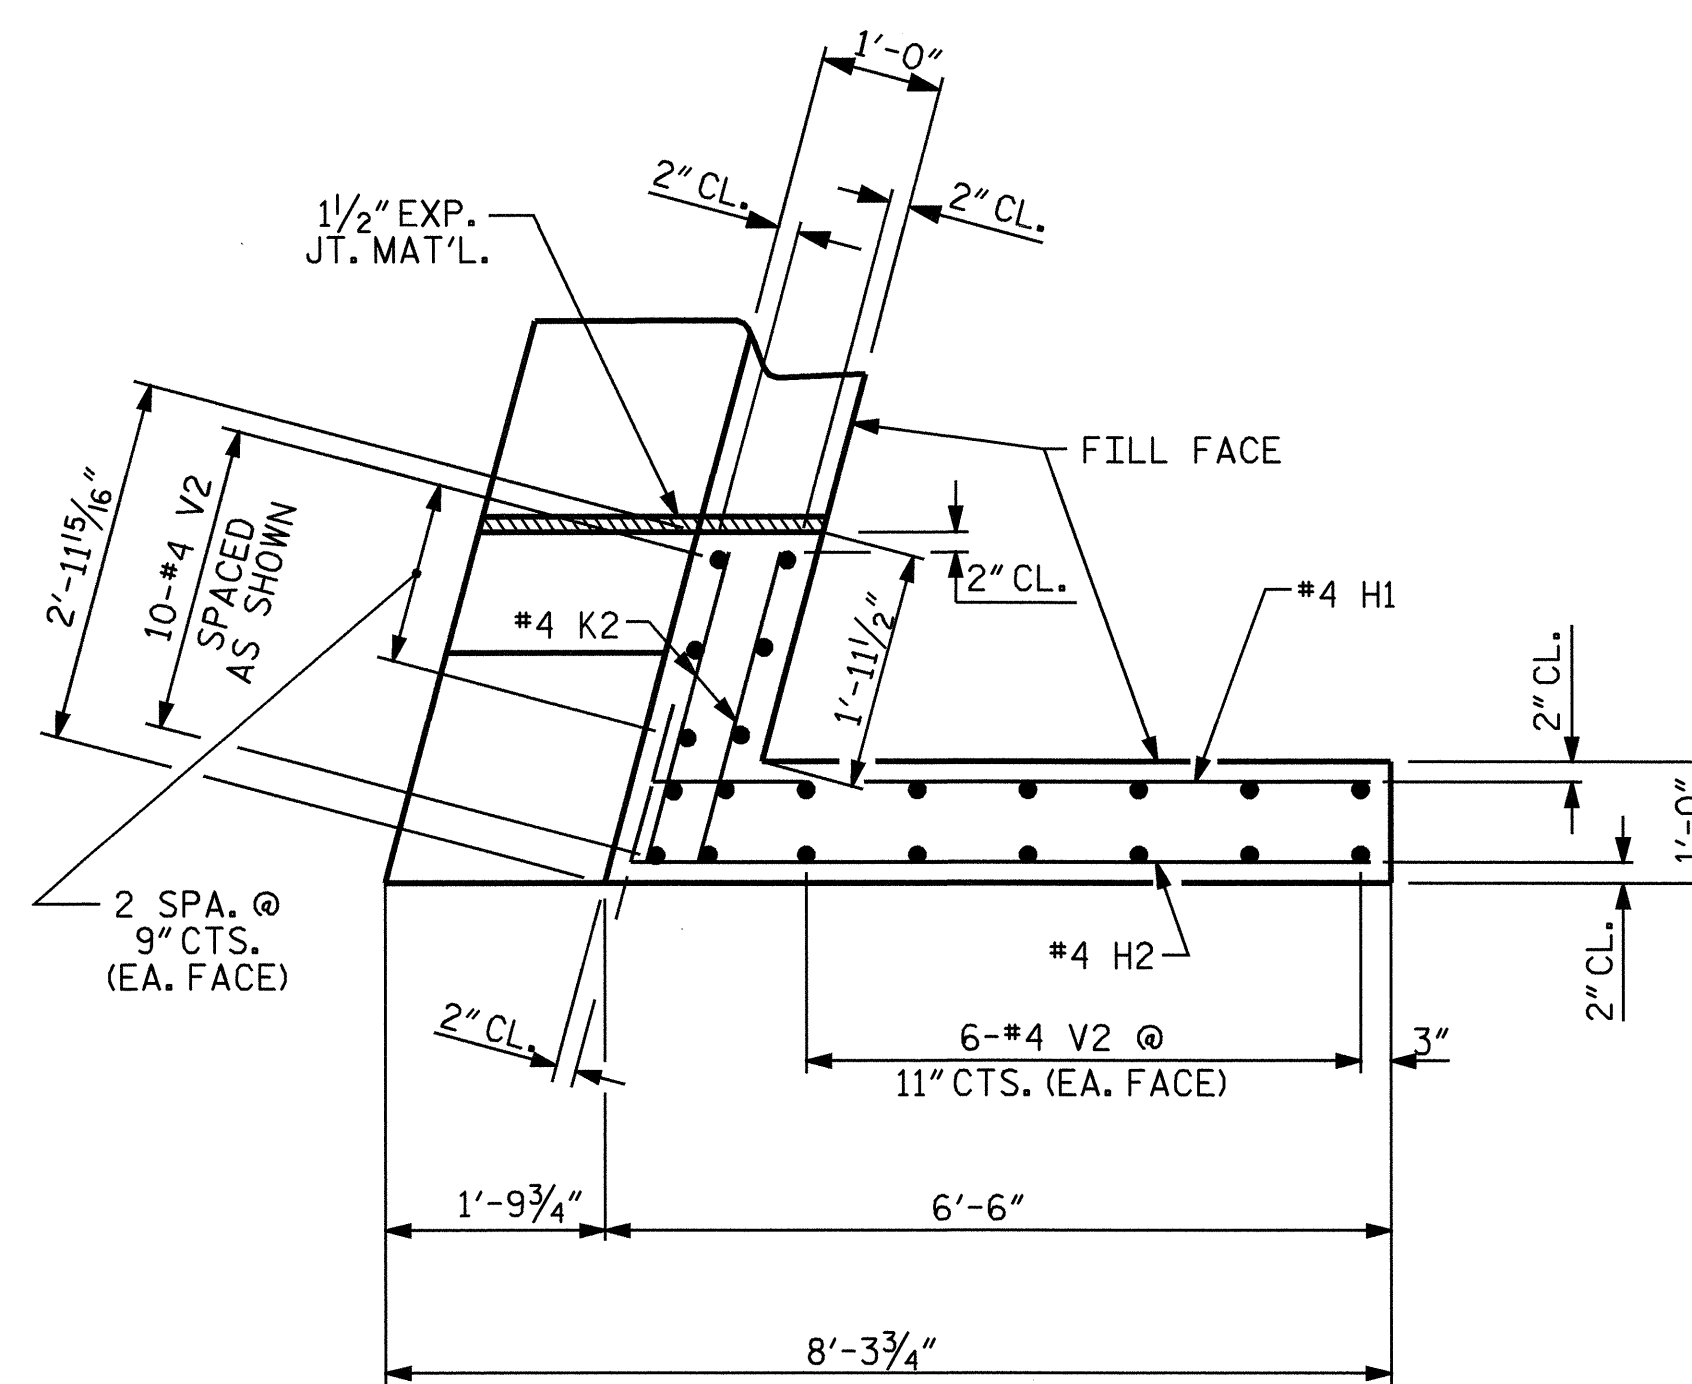


PLAN OF WING (W2)

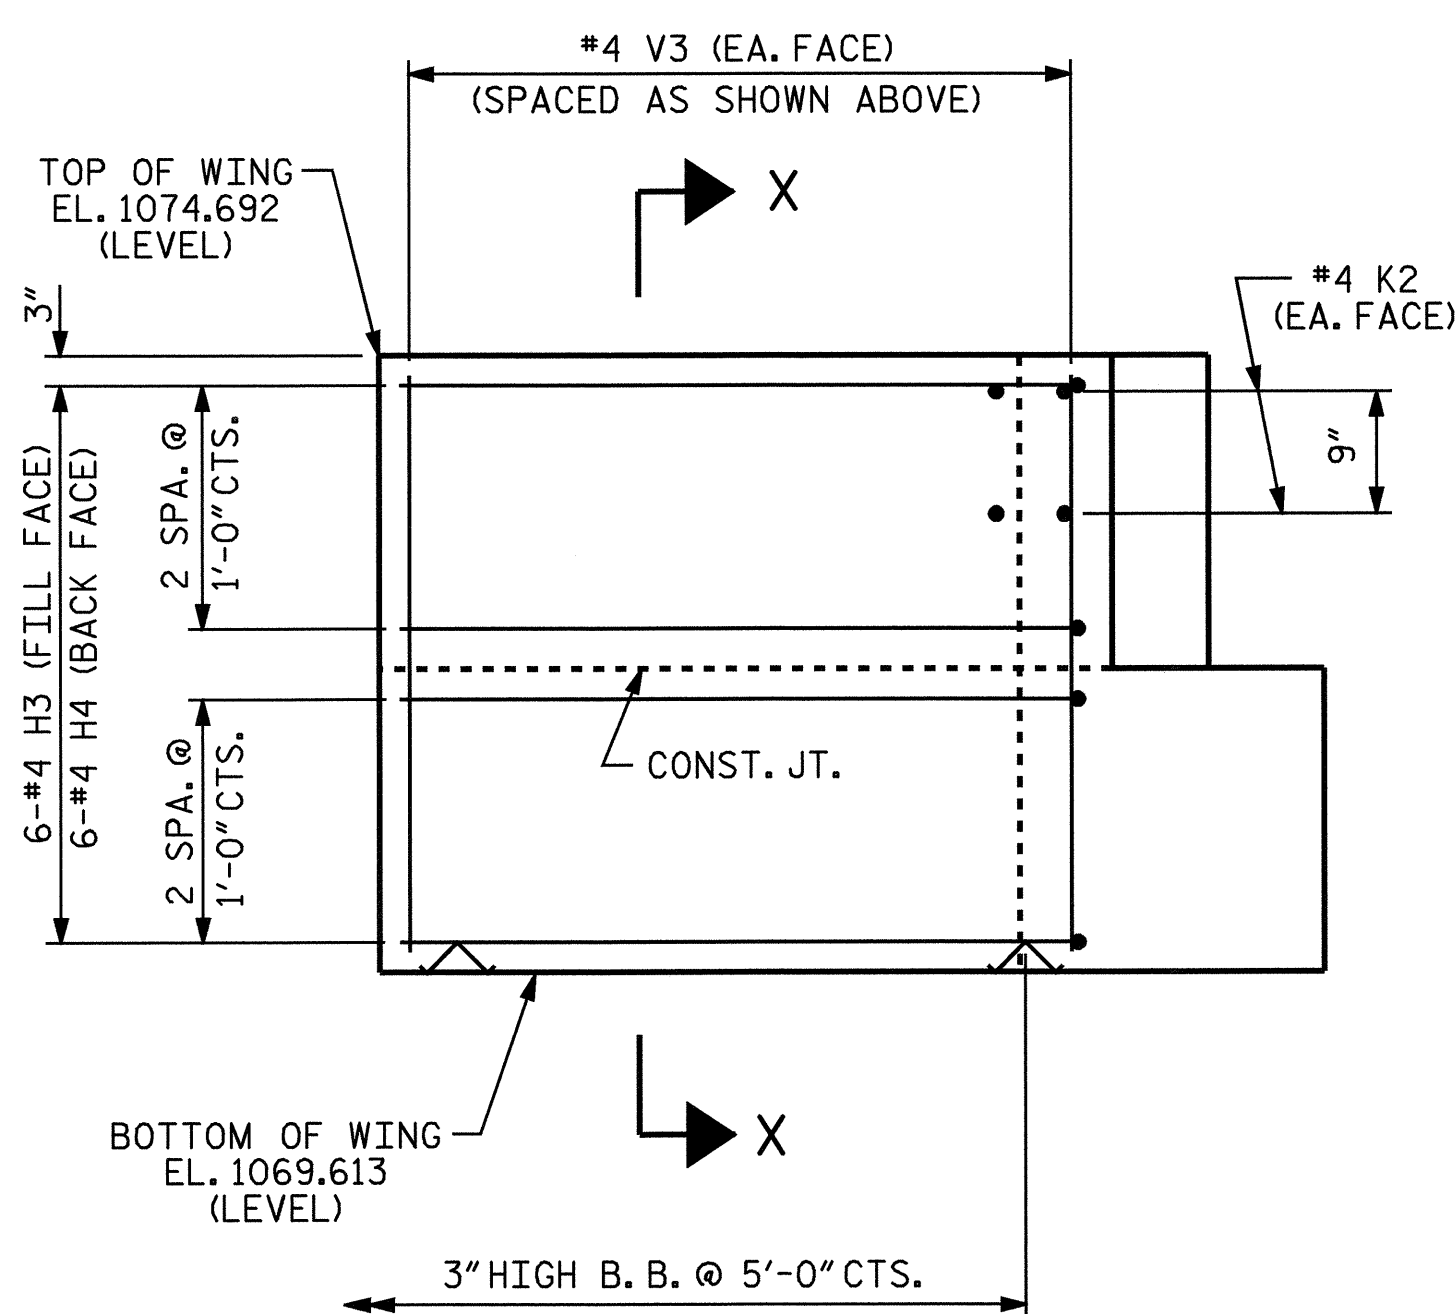


ELEVATION OF WING (W1)

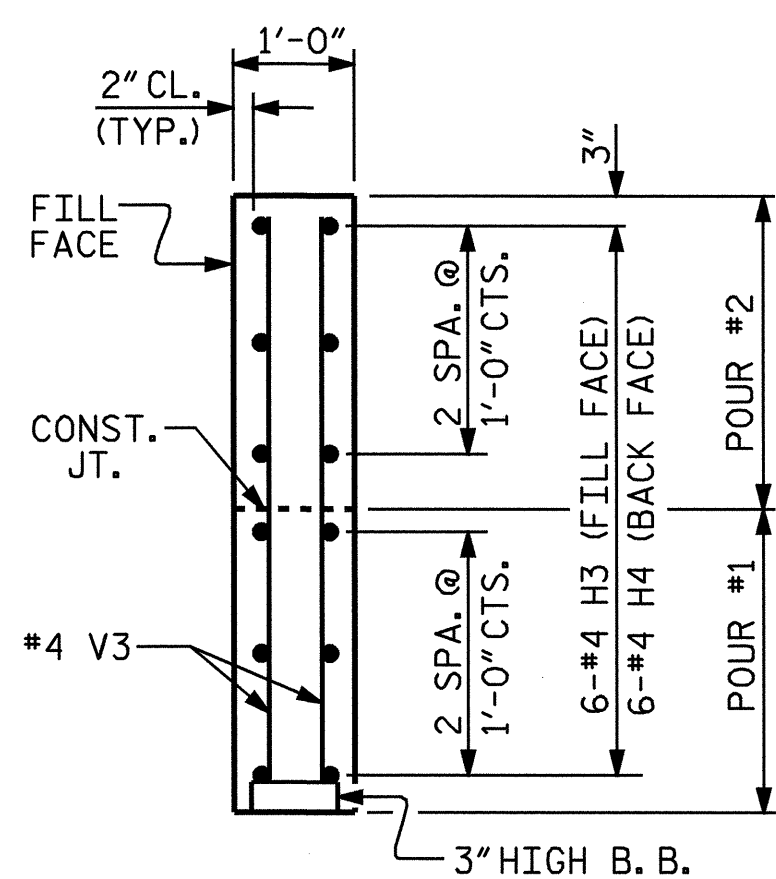

SECTION X-X

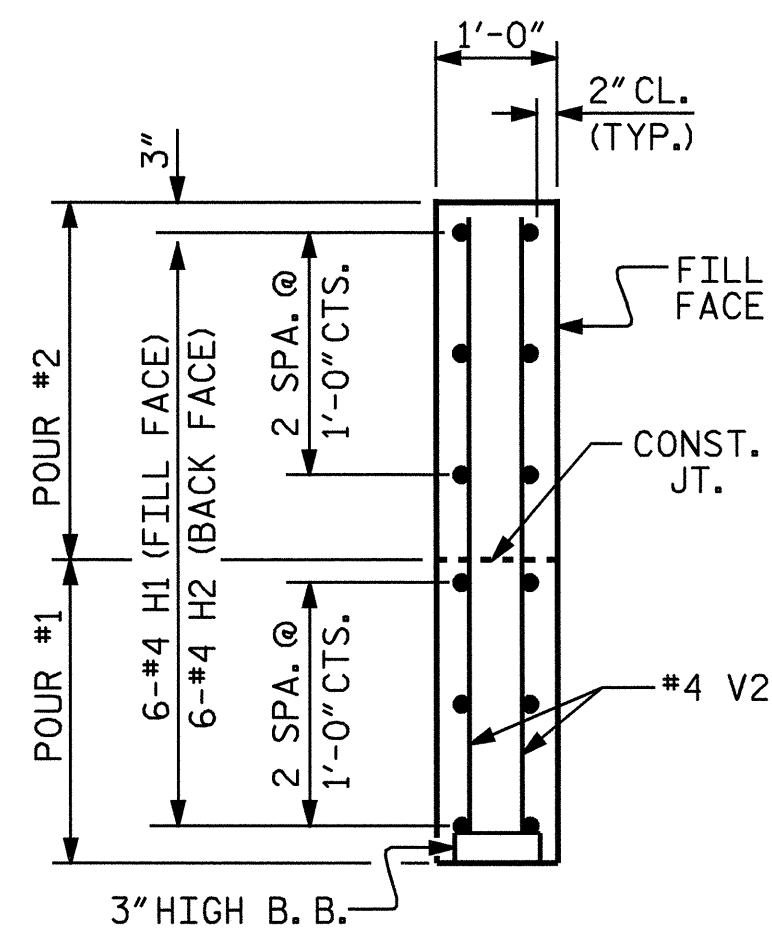

SECTION Y-Y

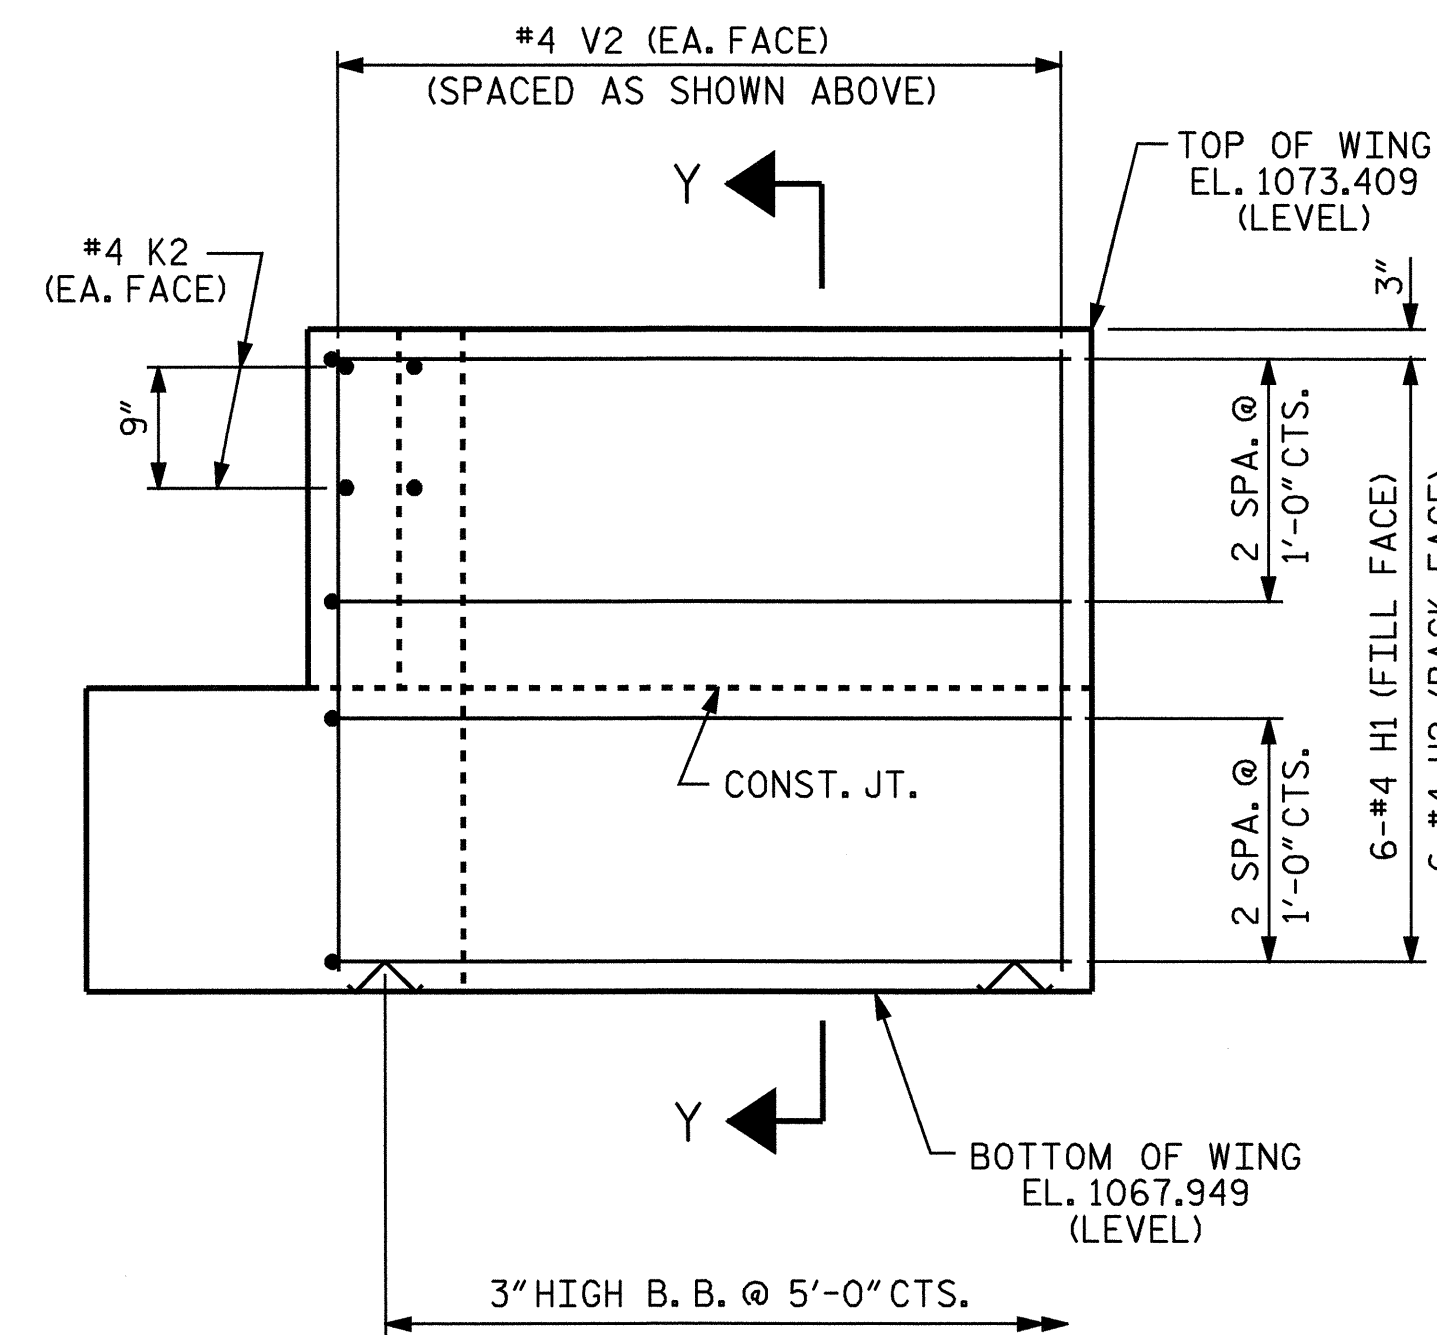


ELEVATION OF WING (W2)

PROJECT NO. B-4047
BURKE COUNTY
 STATION: 15+30.00 -L-

SHEET 2 OF 3

STATE OF NORTH CAROLINA
 DEPARTMENT OF TRANSPORTATION
 RALEIGH

SUBSTRUCTURE
 END BENT No. 2

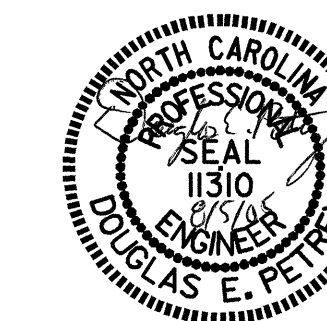

DRAWN BY: A. V. ROYAL DATE: 4/05
 CHECKED BY: B. N. GRADY DATE: 4/05

05-AUG-2005 09:28
 R:\STRUCT\B-4047\aroyal\MICROS\B-4047.dgn
 aroyal

REVISIONS						SHEET NO.	
NO.	BY:	DATE:	NO.	BY:	DATE:	S-16	
1			3			TOTAL SHEETS	
2			4			24	