




PLAN OF WING (W1)

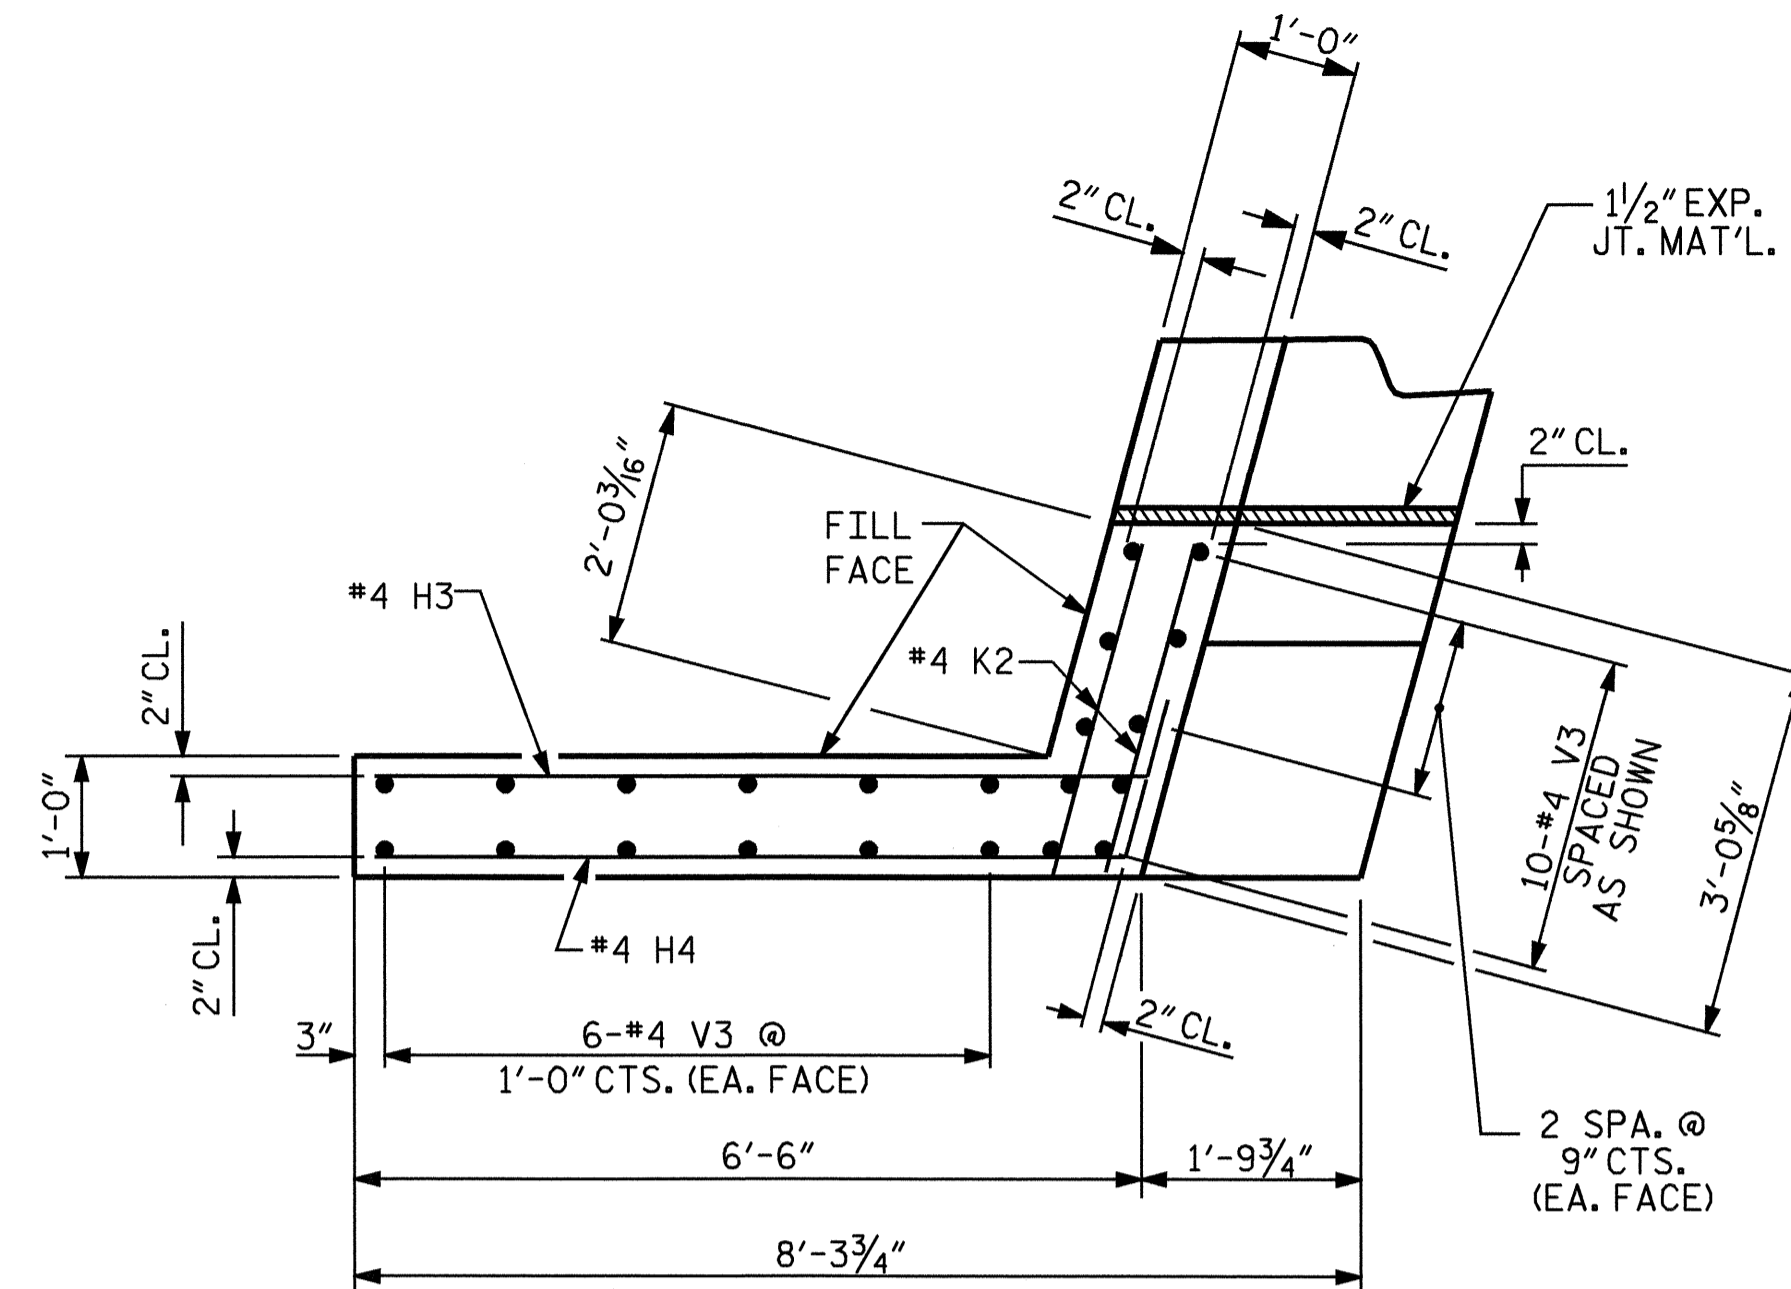


PLAN OF WING (W2)

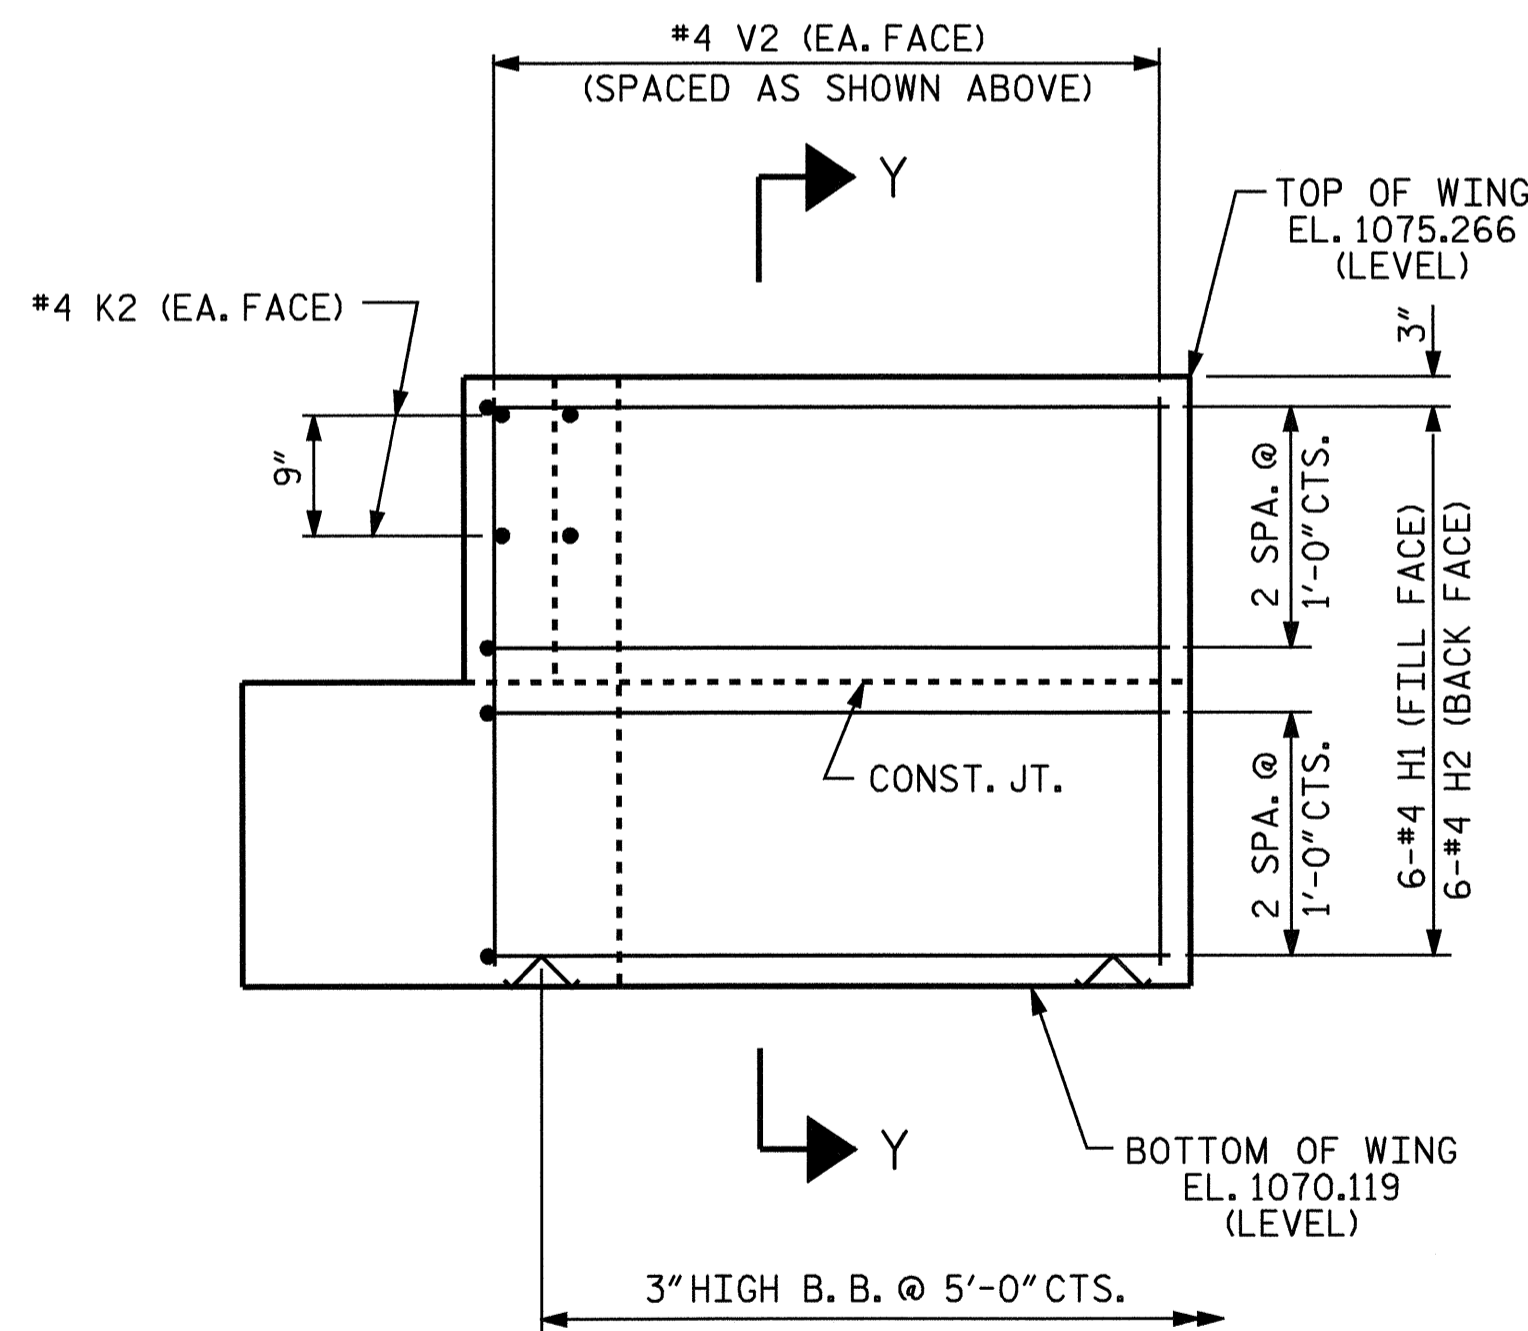


ELEVATION OF WING (W1)

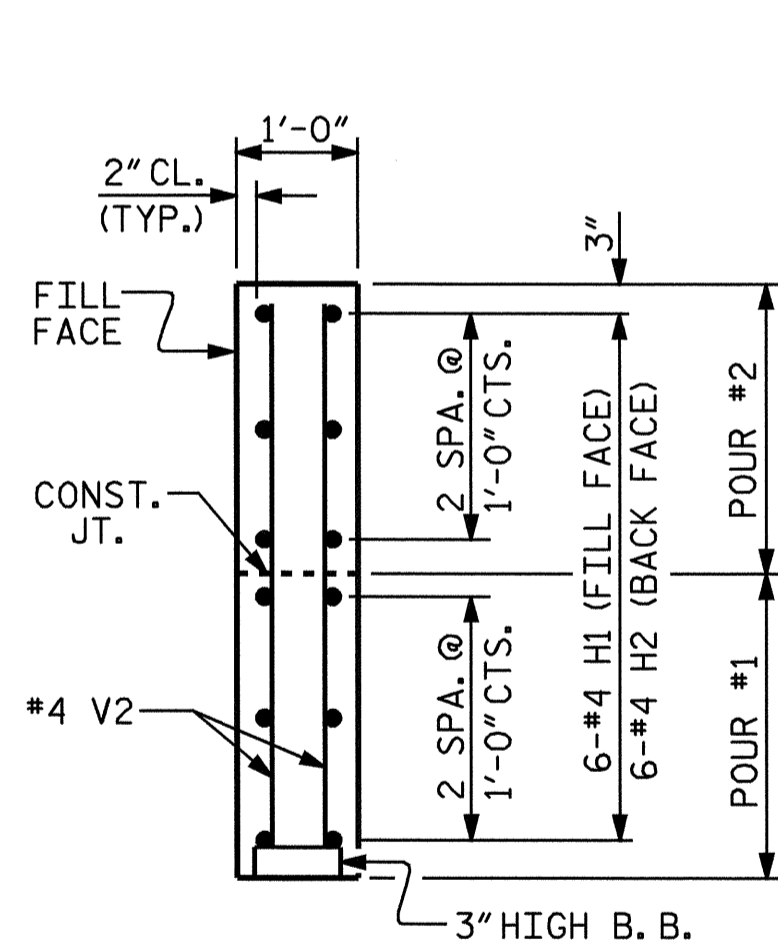

SECTION Y-Y

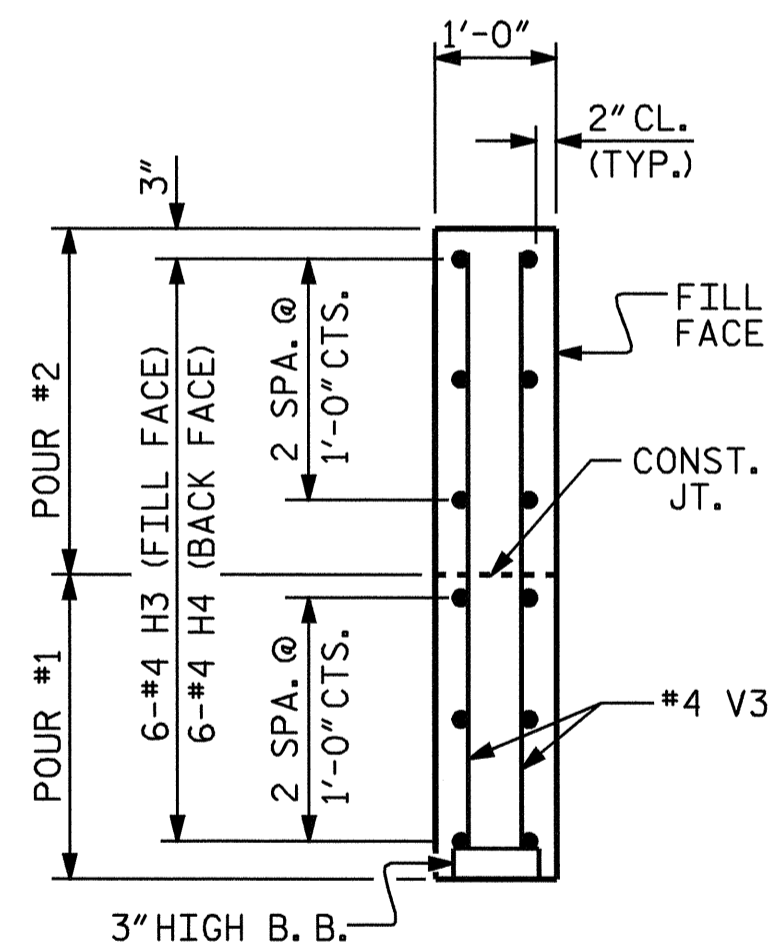

SECTION X-X

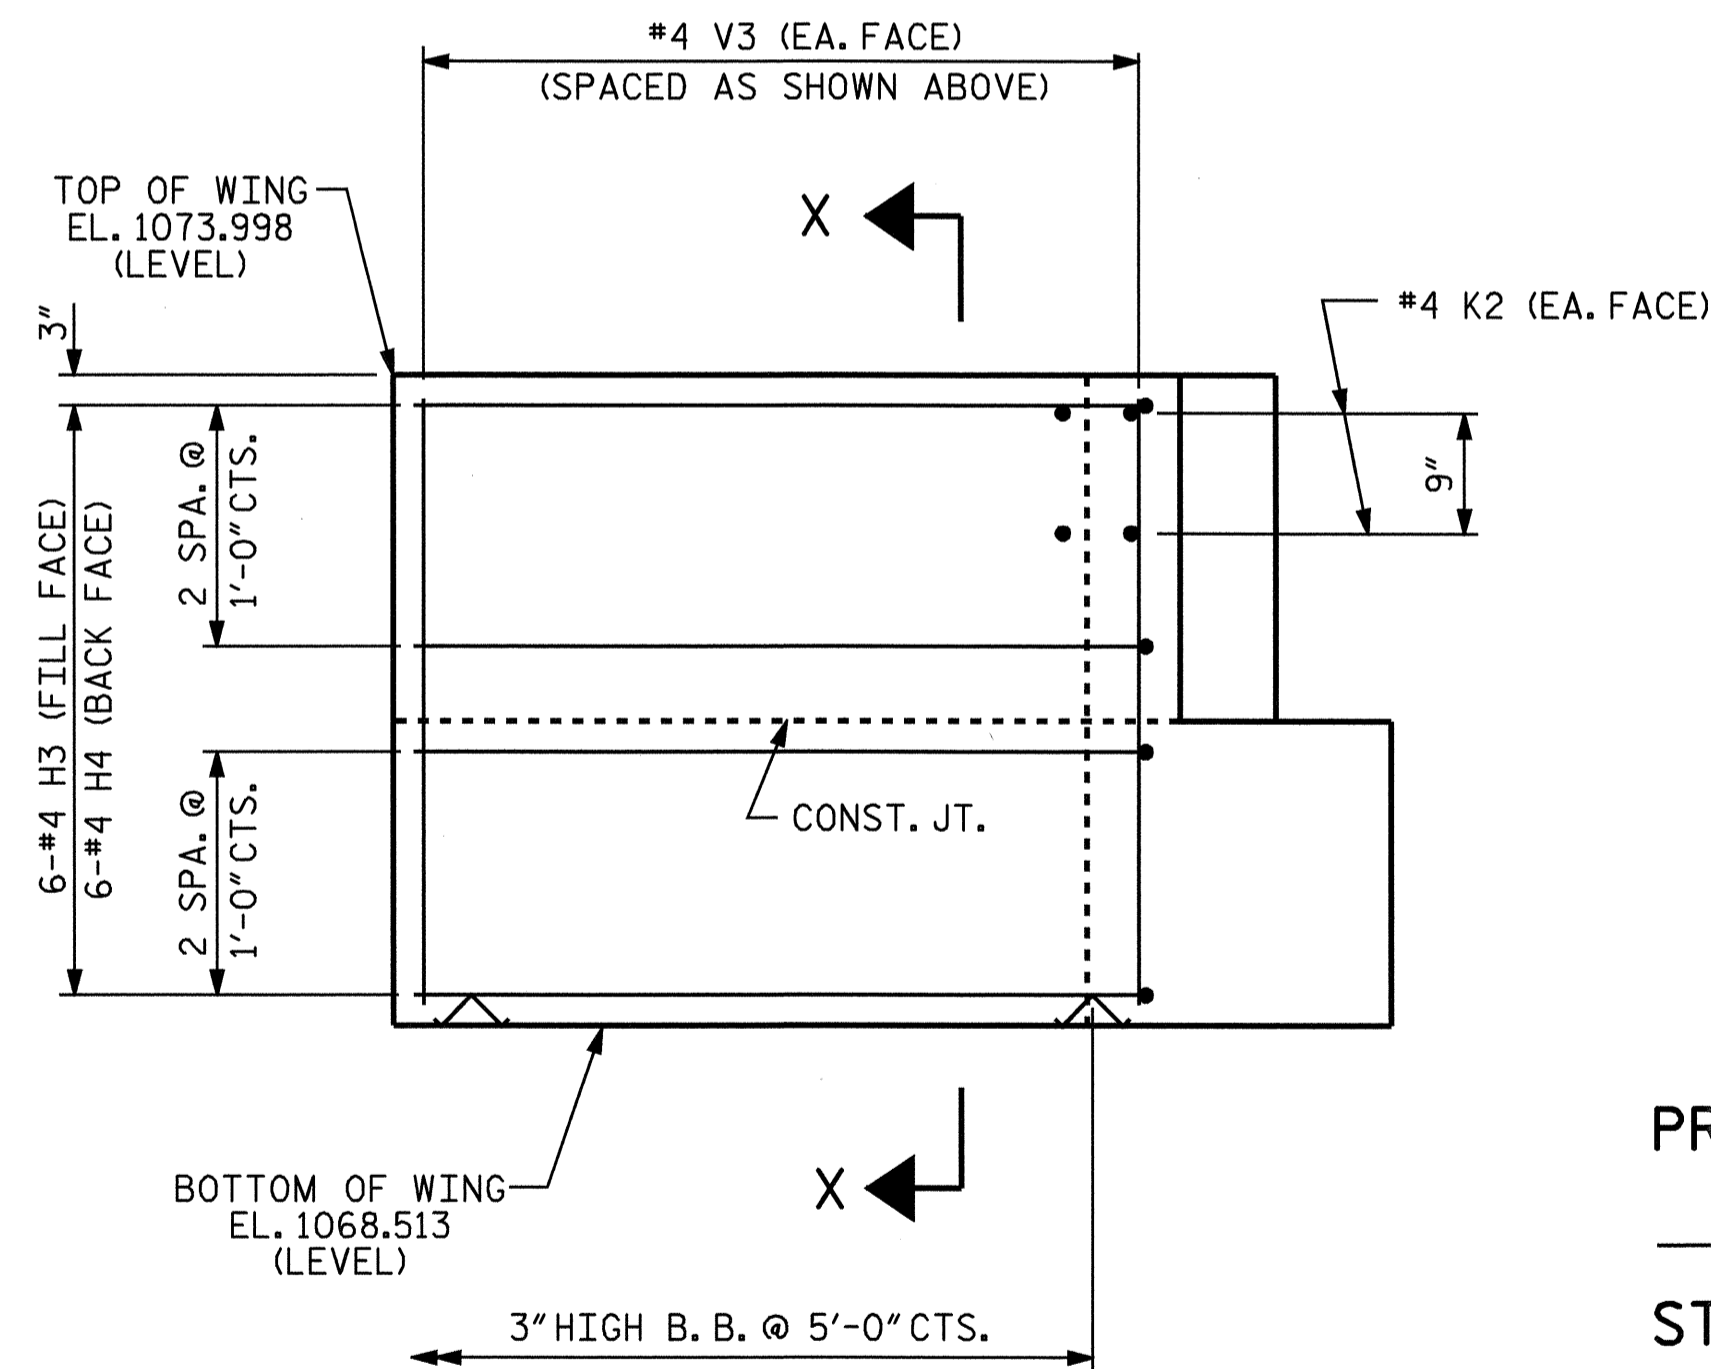


ELEVATION OF WING (W2)

PROJECT NO. B-4047
 BURKE COUNTY
 STATION: 15+30.00 -L-

SHEET 2 OF 3

STATE OF NORTH CAROLINA
 DEPARTMENT OF TRANSPORTATION
 RALEIGH

SUBSTRUCTURE
 END BENT No.1

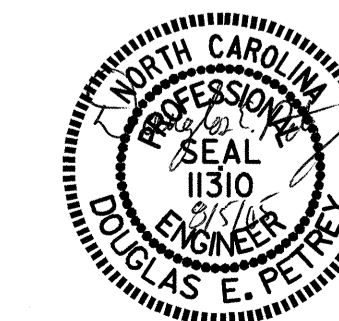

DRAWN BY: A. V. ROYAL DATE: 4/05
 CHECKED BY: B. N. GRADY DATE: 4/05

05-AUG-2005 08:48
 RA\STRUCT\2\B-4047\aroyal\MICROS\B-4047.dgn
 aroyal

REVISIONS						SHEET NO.	
NO.	BY:	DATE:	NO.	BY:	DATE:	S-11	
1			3			TOTAL SHEETS 24	
2			4				