## B-4047

# PROJECT:

15.6 4.3 4.5 4.8 3.3 15.6

Spacing Factor is 1 unless specified otherwise

FILENAME: GS40\_ENGL

STATE OF NORTH CAROLINA DIVISION OF HIGHWAYS STATE PROJECT REFERENCE NO. SHEET NO. TCP-1

### PLAN FOR PROPOSED TRAFFIC CONTROL, MARKING & DELINEATION

#### BURKE COUNTY

TCP-5

C6

16.8

#### ROADWAY STANDARD DRAWINGS

THE FOLLOWING ROADWAY STANDARDS AS APPEAR IN "ROADWAY STANDARD DRAWINGS"ROADWAY DESIGN UNIT-N.C. DEPARTMENT OF TRANSPORTATION-RALEIGH, N.C.,
DATED JANUARY 2002 ARE APPLICABLE TO THIS PROJECT AND BY REFERENCE HEREBY ARE
CONSIDERED A PART OF THESE PLANS:


STD. NO.	TITLE
1101.03	TEMPORARY ROAD CLOSURES
1101.05	WORK ZONE VEHICLE ACCESSES
1110.01	STATIONARY WORK ZONE SIGNS
1205.01	PAVEMENT MARKINGS - LINE TYPES & OFFSETS
1205.02	PAVEMENT MARKINGS - 2 LANE & MULTILANE ROADWAYS
1205.12	PAVEMENT MARKINGS - BRIDGES
1261.01	GUARDRAIL & BARRIER DELINEATOR SPACING
1261.02	GUARDRAIL & BARRIER DELINEATOR TYPES
1262.01	GUARDRAIL END DELINEATION

#### INDEX OF SHEETS

SHEET NO.	TITLE
TCP-1	LIST OF APPLICABLE ROADWAY STANDARD DRAWINGS, LEGEND AND DETOUR SIGN DESIGN.
TCP-2	GENERAL NOTES, PHASING, BARRICADE DETAIL AND PAVEMENT MARKING SCHEDULE
TCP-3	OFF-SITE DETOUR DETAIL
TCP-4	REPLACEMENT DETAIL FOR RSD 1145.01

REPLACEMENT DETAIL FOR RSD 1130.01

#### DETOUR SIGN DESIGN

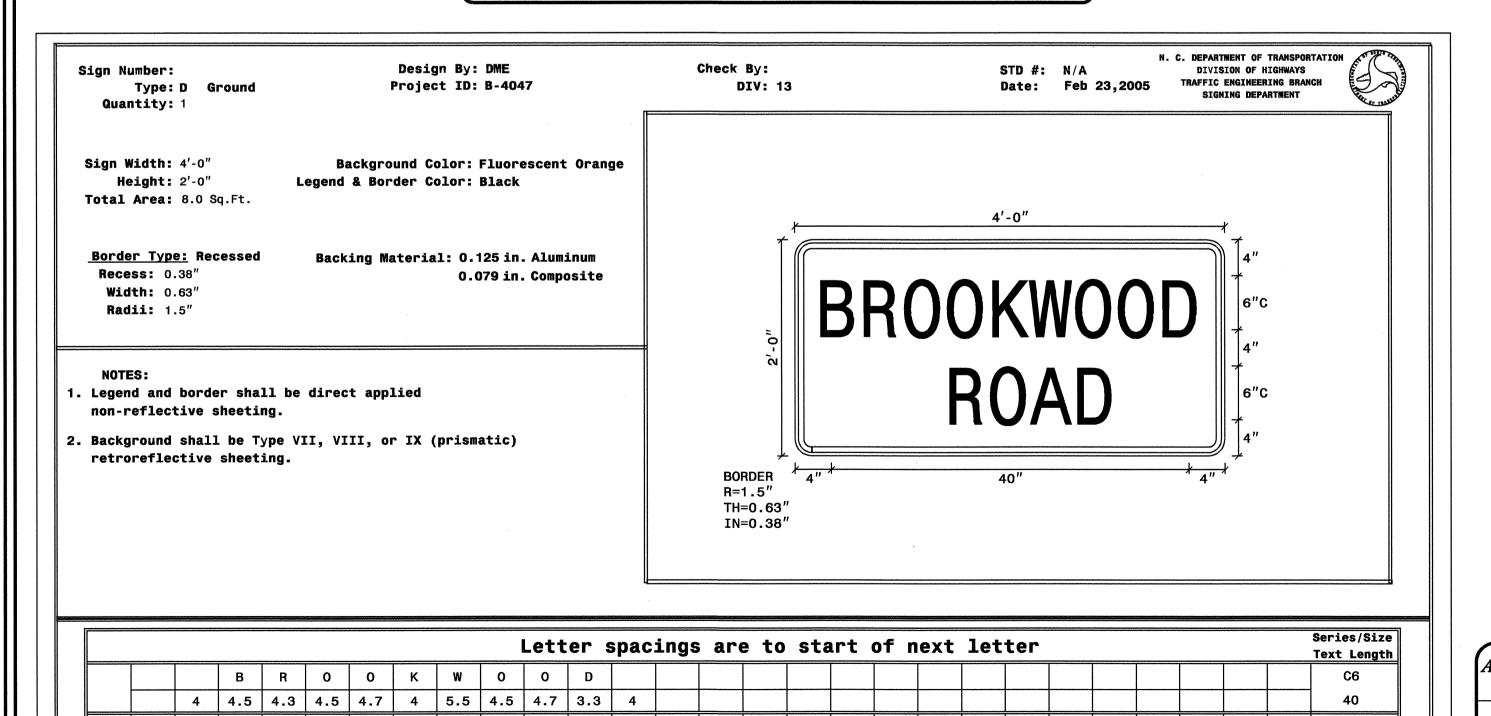

#### **LEGEND**

#### **GENERAL**

DIRECTION OF TRAFFIC FLOW

NORTH ARROW

PROPOSED PVMT. ----- EXIST. PVMT.

WORK AREA

REMOVAL OF EXISTING PAVEMENT

#### TRAFFIC CONTROL DEVICES

T TYPE I BARRICADE

TYPE III BARRICADE

CONE

■ DRUM

FLASHING ARROW PANEL (TYPE C)

STATIONARY OR PORTABLE SIGN

TYPE 'B' WARNING LIGHT

— → STATIONARY SIGN

PORTABLE SIGN

N TONTABLE STON

WARNING FLAGS

CRASH CUSHION

CHANGEABLE MESSAGE SIGN

TRUCK MOUNTED IMPACT ATTENUATOR (TMIA)

\* POLICE

FLAGGER


#### PAVEMENT MARKINGS

CRYSTAL/CRYSTAL PAVEMENT MARKER

◆ YELLOW/YELLOW PAVEMENT MARKER

CRYSTAL/RED PAVEMENT MARKER

PAVEMENT MARKING SYMBOLS

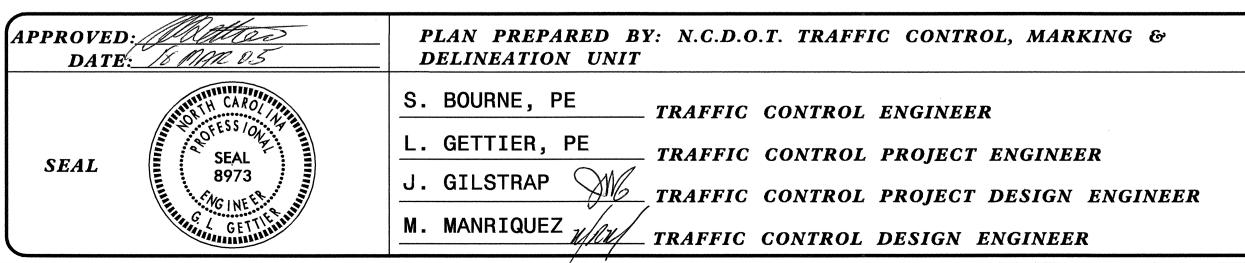

-2005 |6:0| -ccfs0|\b4047\$\tcp\b4047\_tcp\_tcp\_tcpl.dgn iquez AT TCU224099