


PAVEMENT SCHEDULE

C1	2 1/2" SF9.5A
C2	VAR. SF9.5A
E1	5 1/2" B25.0B
E2	VAR. B25.0B
J	6" ABC
T	EARTH MATERIAL
U	EXISTING PAVEMENT
W	WEDGING

NOTE: PAVEMENT EDGE SLOPES ARE 1:1 UNLESS SHOWN OTHERWISE.

PROJECT REFERENCE NO. B-3857	SHEET NO. 2-A
ROADWAY DESIGN ENGINEER NORTH CAROLINA PROFESSIONAL SEAL 122984 W. MUMFORD 01/3/05	PAVEMENT DESIGN ENGINEER NORTH CAROLINA PROFESSIONAL SEAL 22886 CLARK S. MORRISON 8/4/05

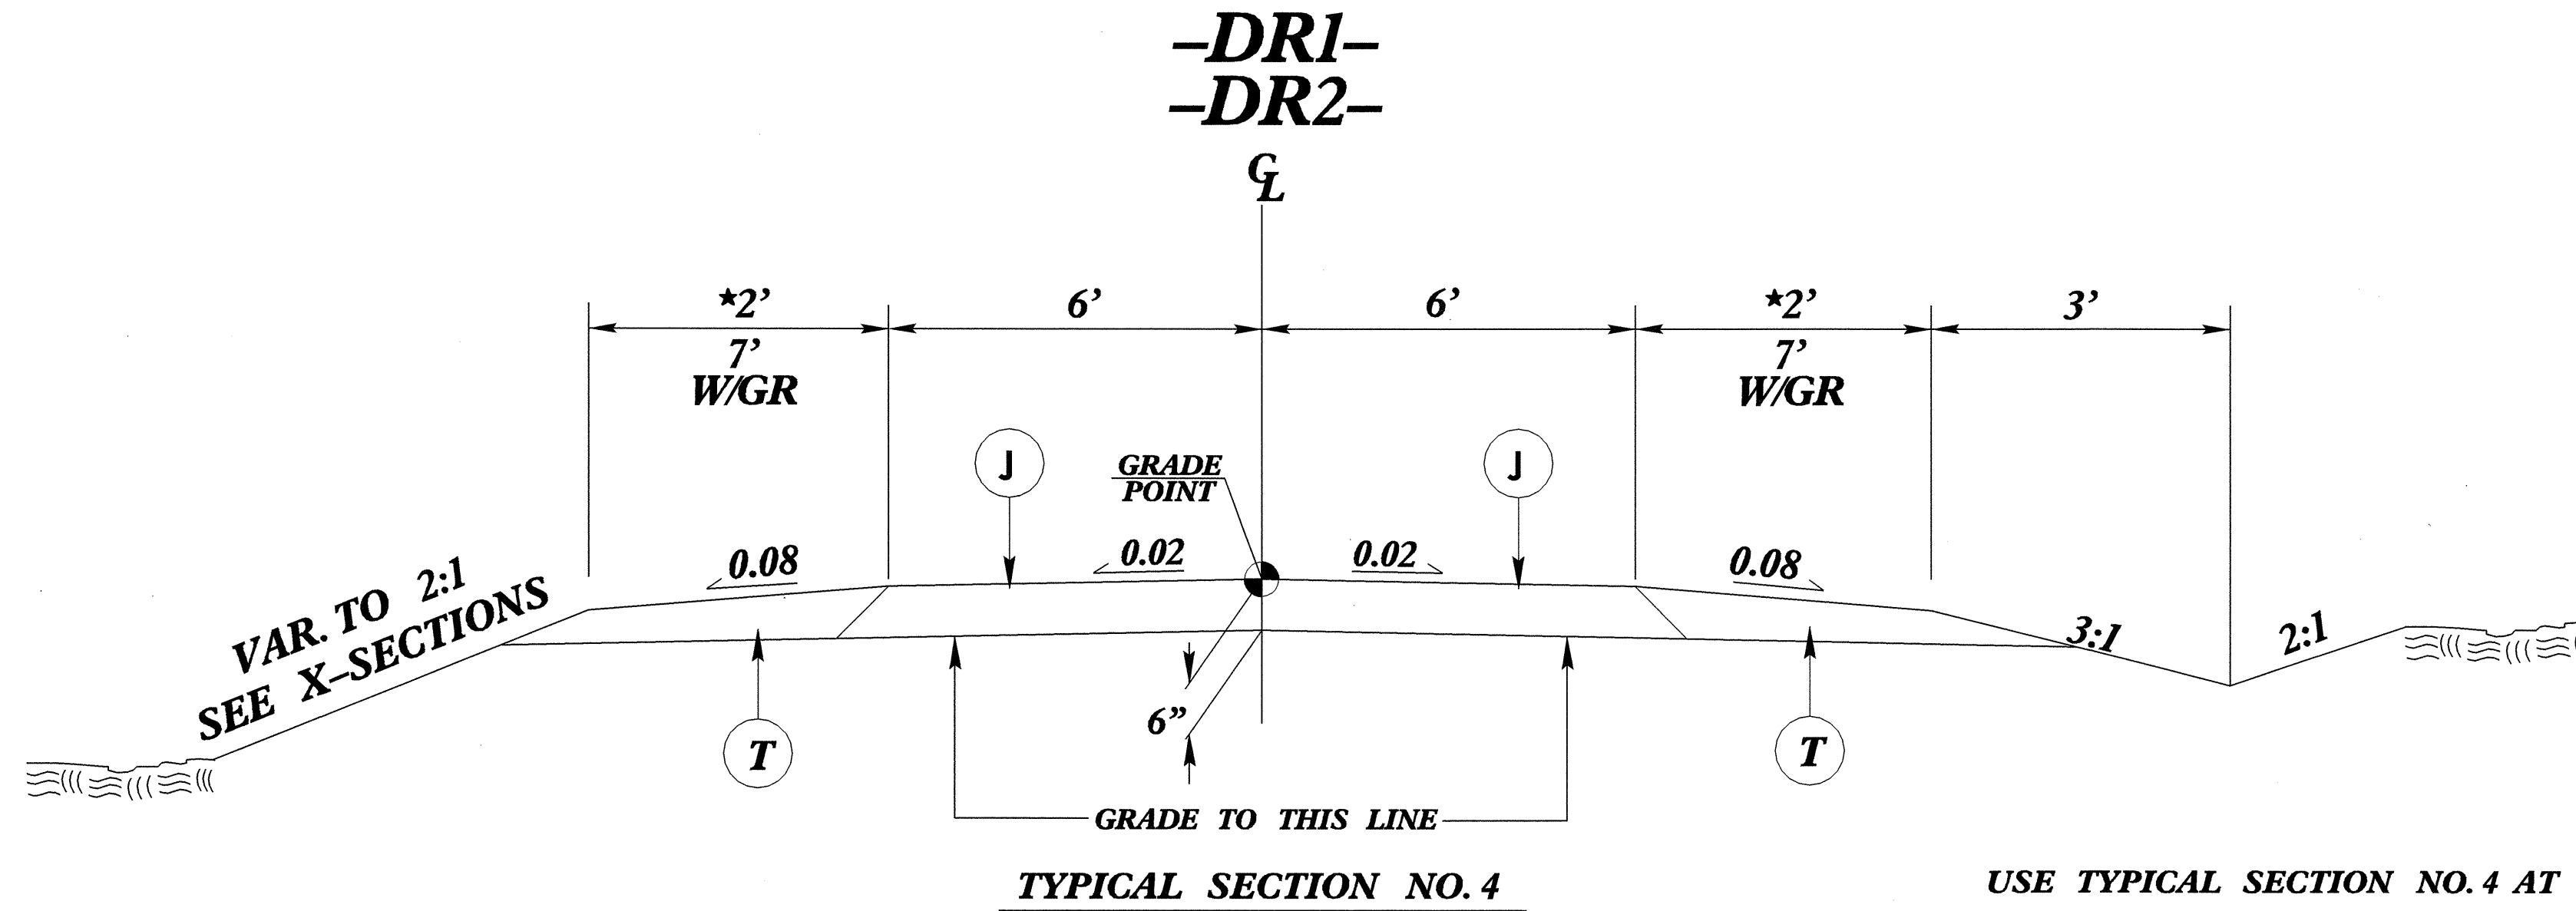

USE TYPICAL SECTION NO. 4 AT THE FOLLOWING LOCATIONS:

- DRI- STA. 10+12.00 TO 11+20.00
- DR2- STA. 10+12.00 TO 10+69.00

* USE 4' SHOULDERS THROUGH GUARDRAIL LIMITS ON -DRI-