
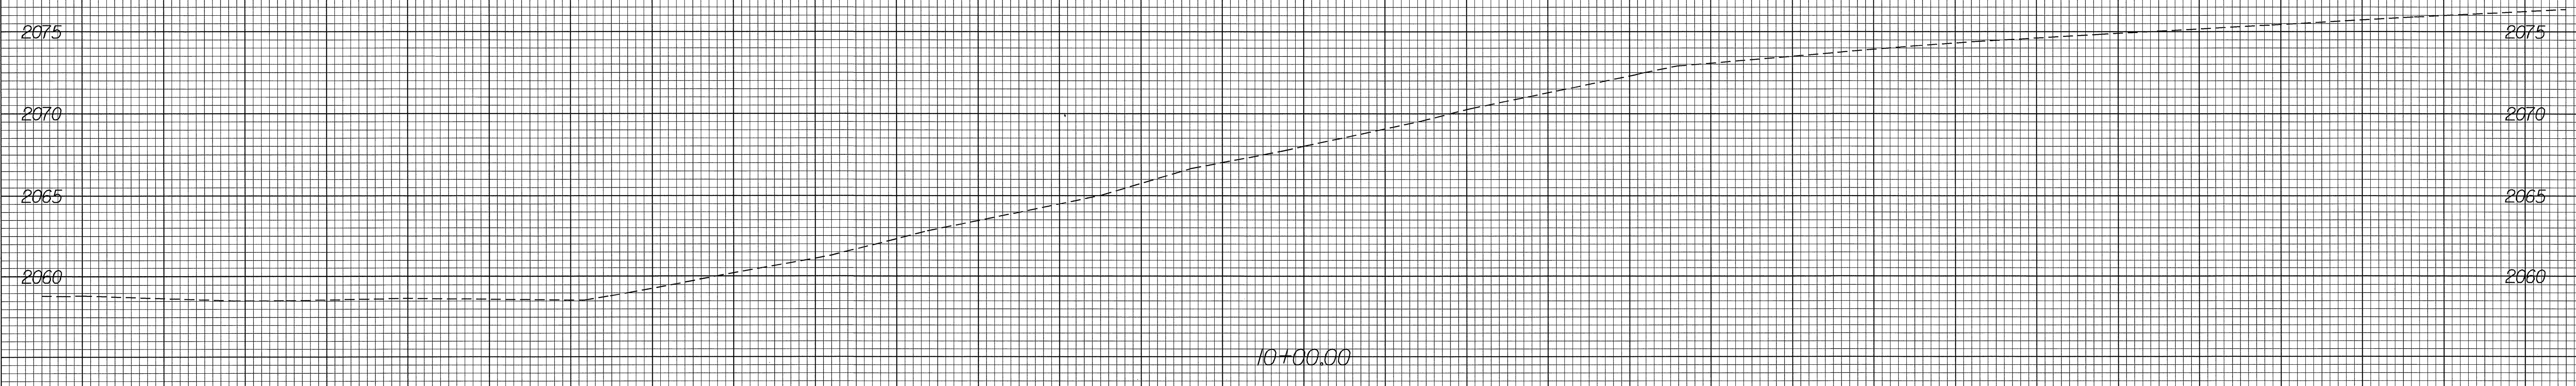
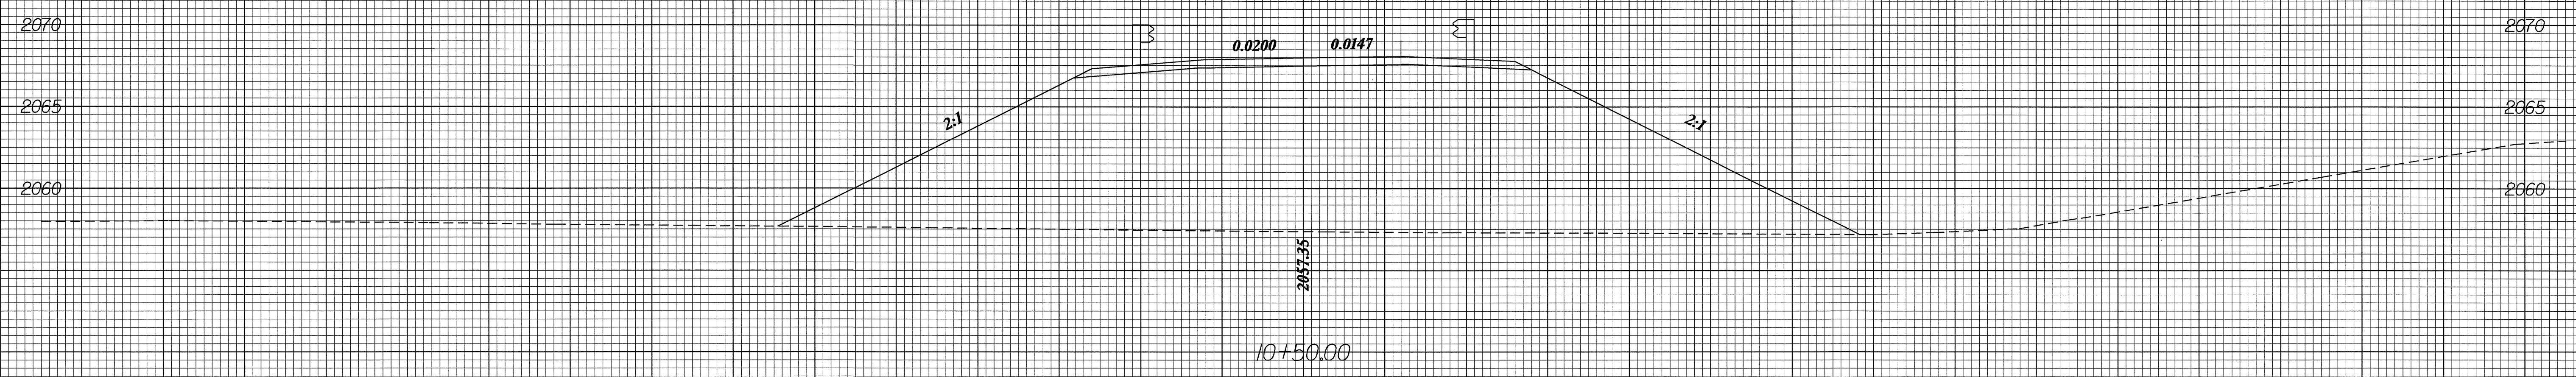


70 60 50 40 30 20 10 0 10 20 30 40 50 60 70

END -DRI- STA. 11+20.00

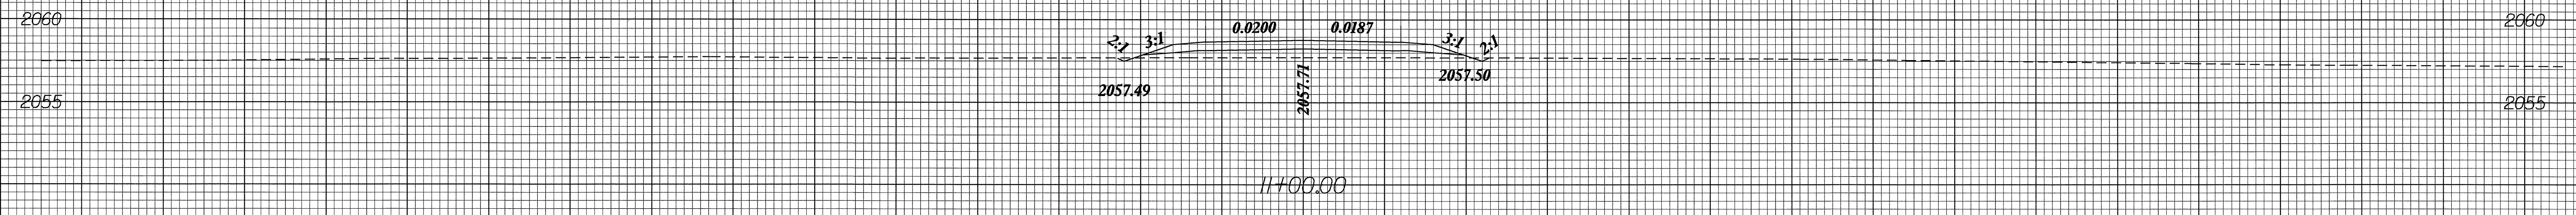

BEGIN -DRI- STA. 10+12.00

Note: Driveway Cross Sections Plotted at a Horizontal and Vertical Scale of 5

-DRI-

70 60 50 40 30 20 10 0 10 20 30 40 50 60 70