







8/23/99

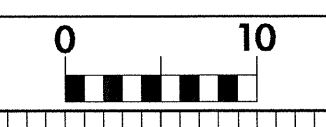

PROJ. REFERENCE NO.  
B-3857

SHEET NO.  
X-7

150 140 130 120 110 100 90 80 70 60 50 40 30 20 10 0 10 20 30 40 50 60 70 80 90 100 110 120 130 140 150

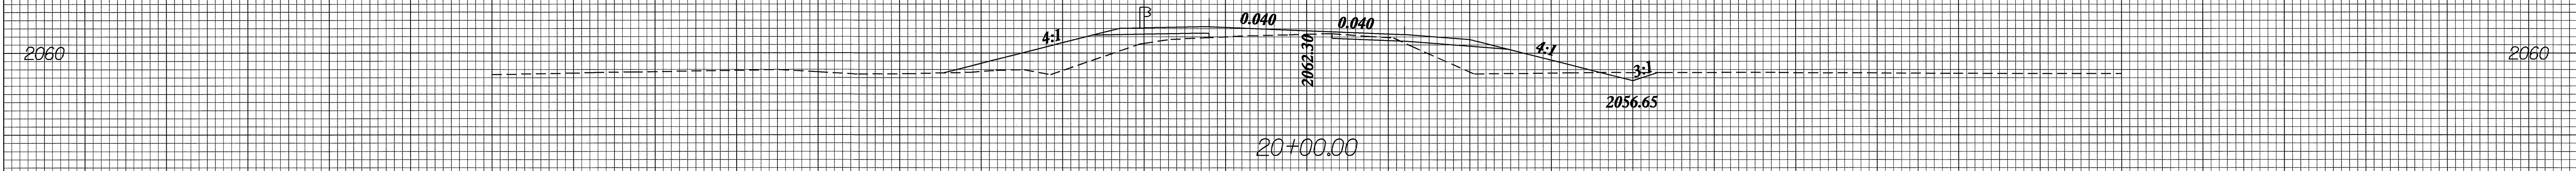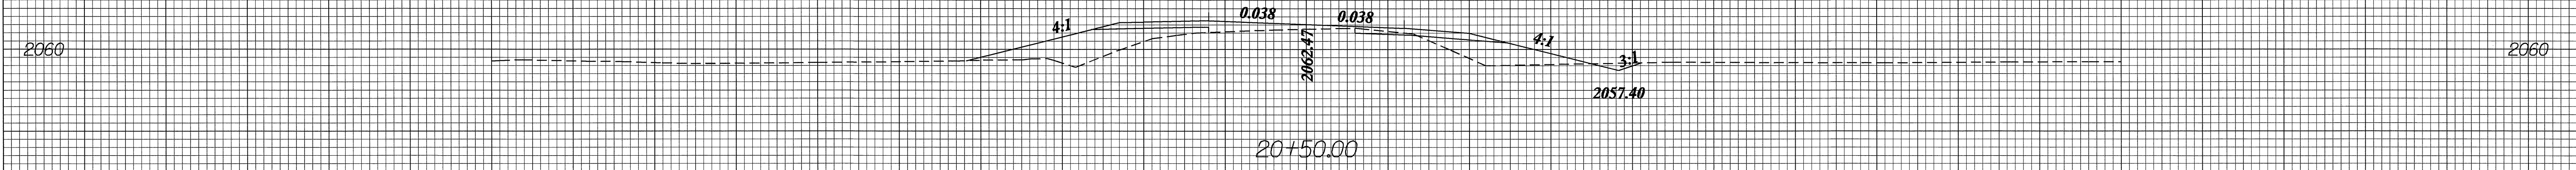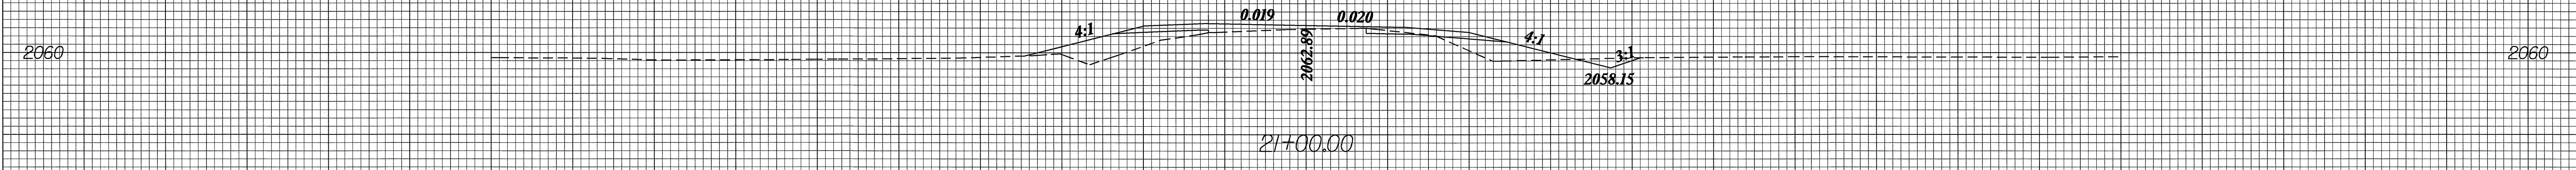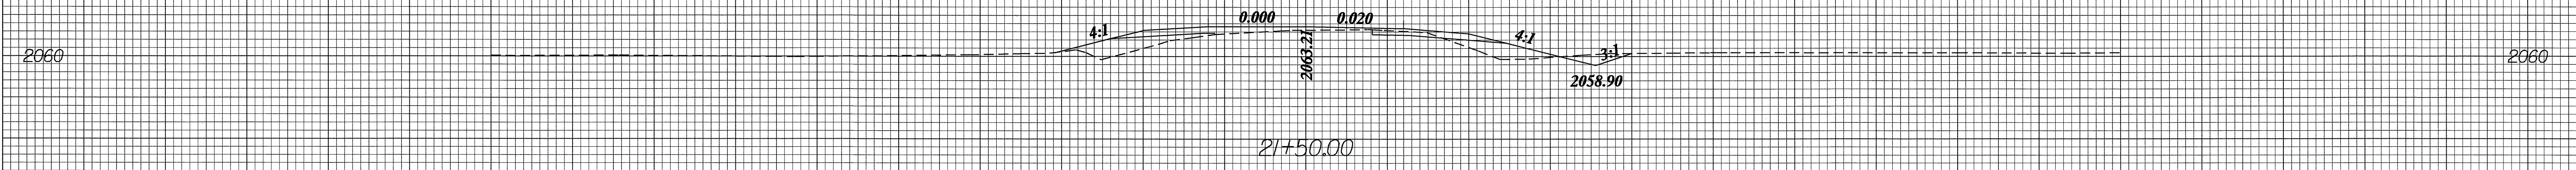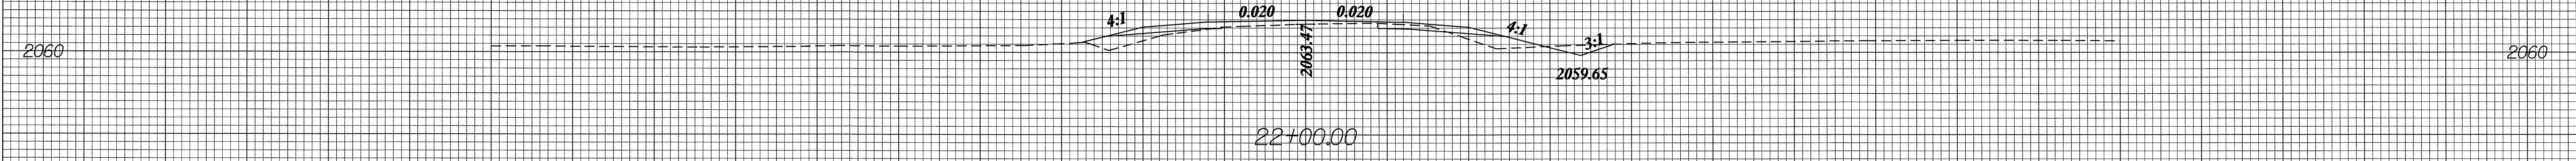

150 140 130 120 110 100 90 80 70 60 50 40 30 20 10 0 10 20 30 40 50 60 70 80 90 100 110 120 130 140 150

06-JUL-2005 14:10  
 C:\roadway\sc\p1\B3857\_rdy\_xp1.dgn  
 \$\$\$USERAME\$\$\$