

CROSS-SECTION THROUGH BENT-2

Bridge No. 4 over Smokey Creek on SR 1515

Burke County, North Carolina

Project No. 33410.1.1

TIP No. B-4044

Federal No. BRZ-1515(2)

Vert. Scale 1" = 5'

Date 2/25/05


Horiz. Scale 1" = 10'

Drawn by DH

Drawing No. 6

GEOSCIENCE GROUP, INC.

4000-H Spring Garden Street
Greensboro, NC 27407
336-856-1923
336-856-1925 (fax)

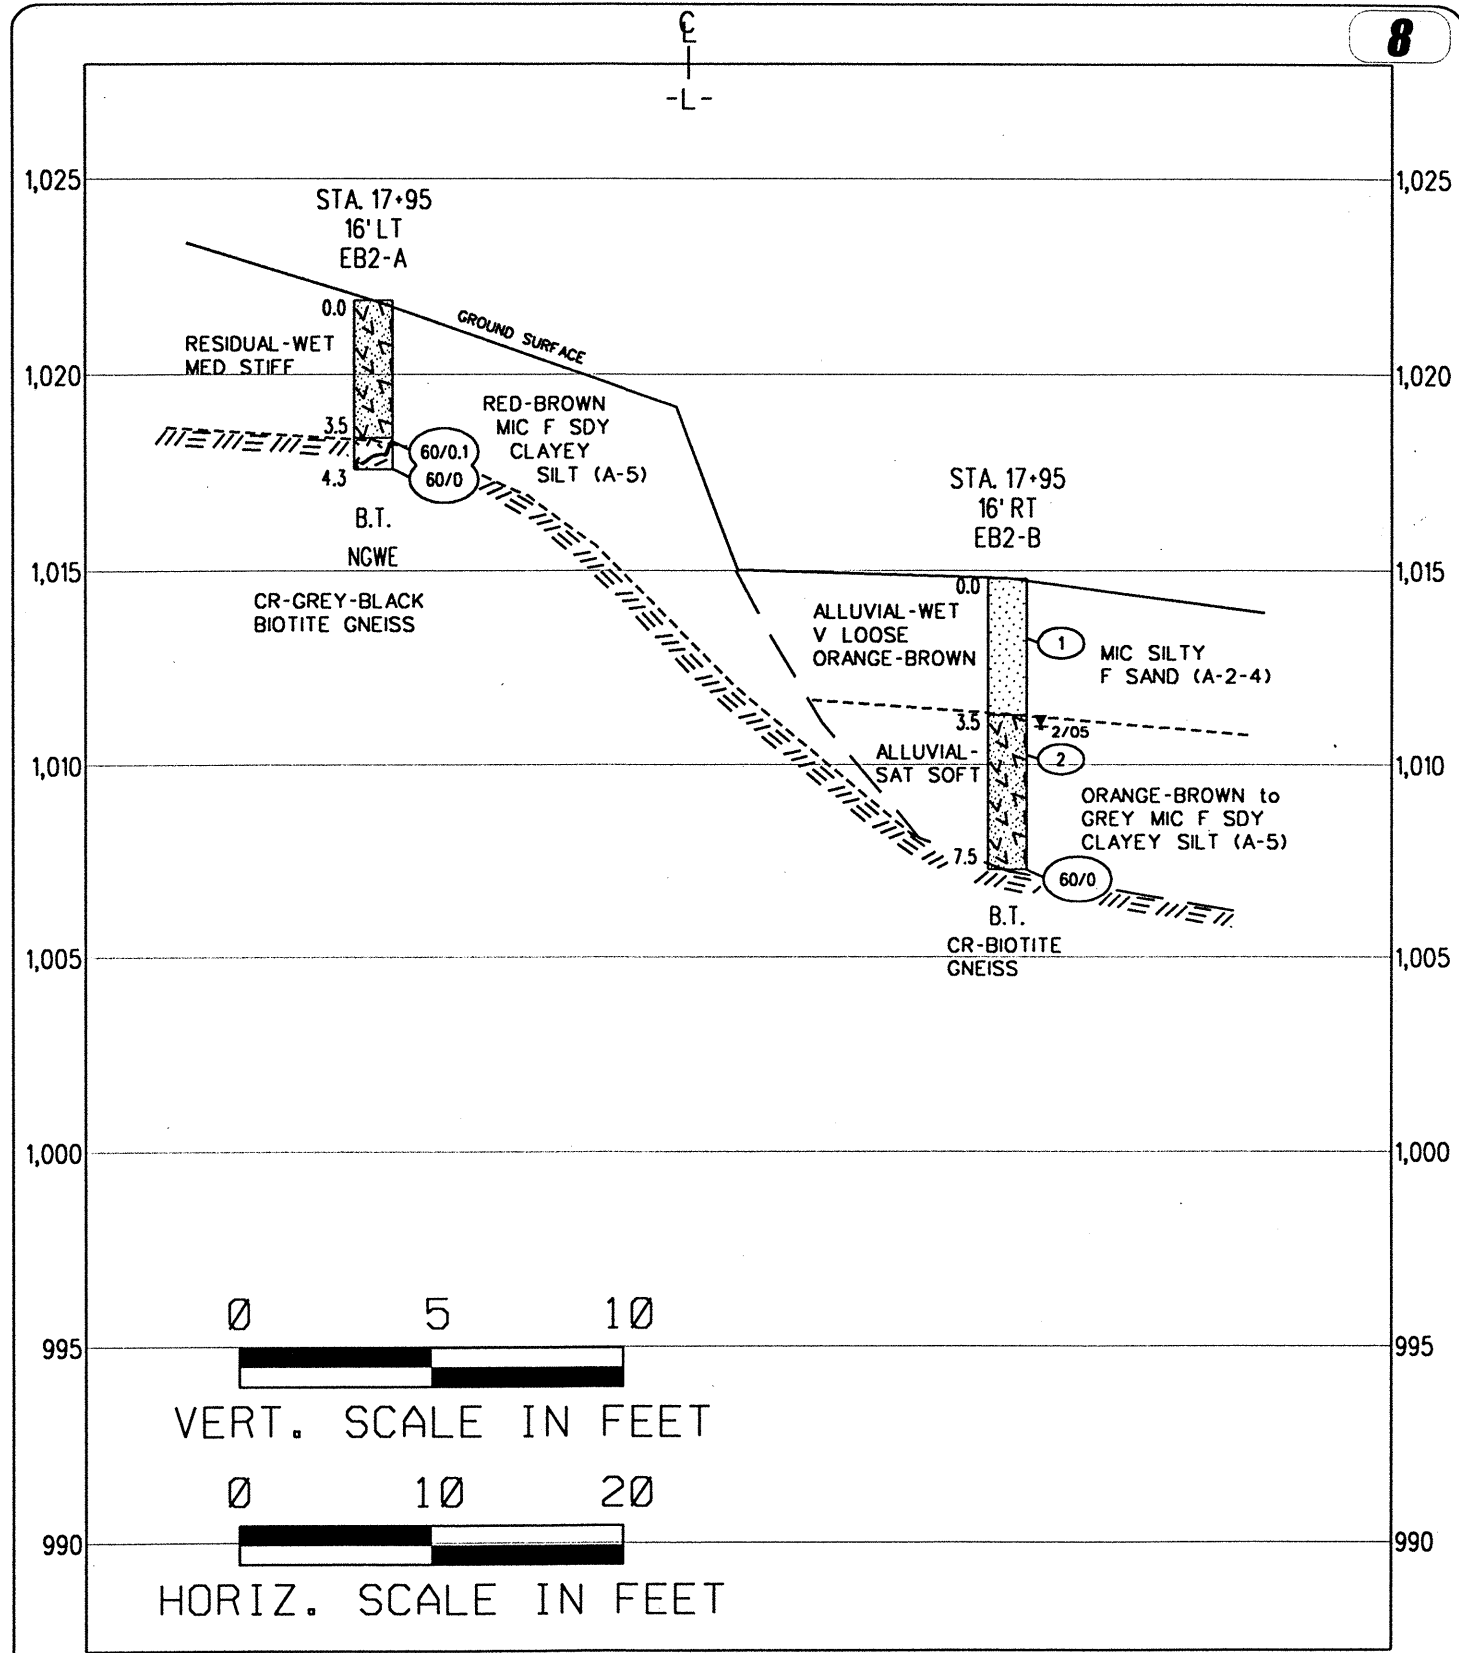

CROSS-SECTION THROUGH END BENT-2

Bridge No. 4 over Smokey Creek on SR 1515

Burke County, North Carolina

Project No. 33410.1.1

TIP No. B-4044

Federal No. BRZ-1515(2)

Vert. Scale 1" = 5'

Date 2/25/05

Horiz. Scale 1" = 10'

Drawn by DH

Drawing No. 7

GEOSCIENCE GROUP, INC.

4000-H Spring Garden Street
Greensboro, NC 27407
336-856-1923
336-856-1925 (fax)