

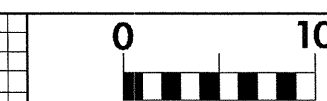


8/23/99

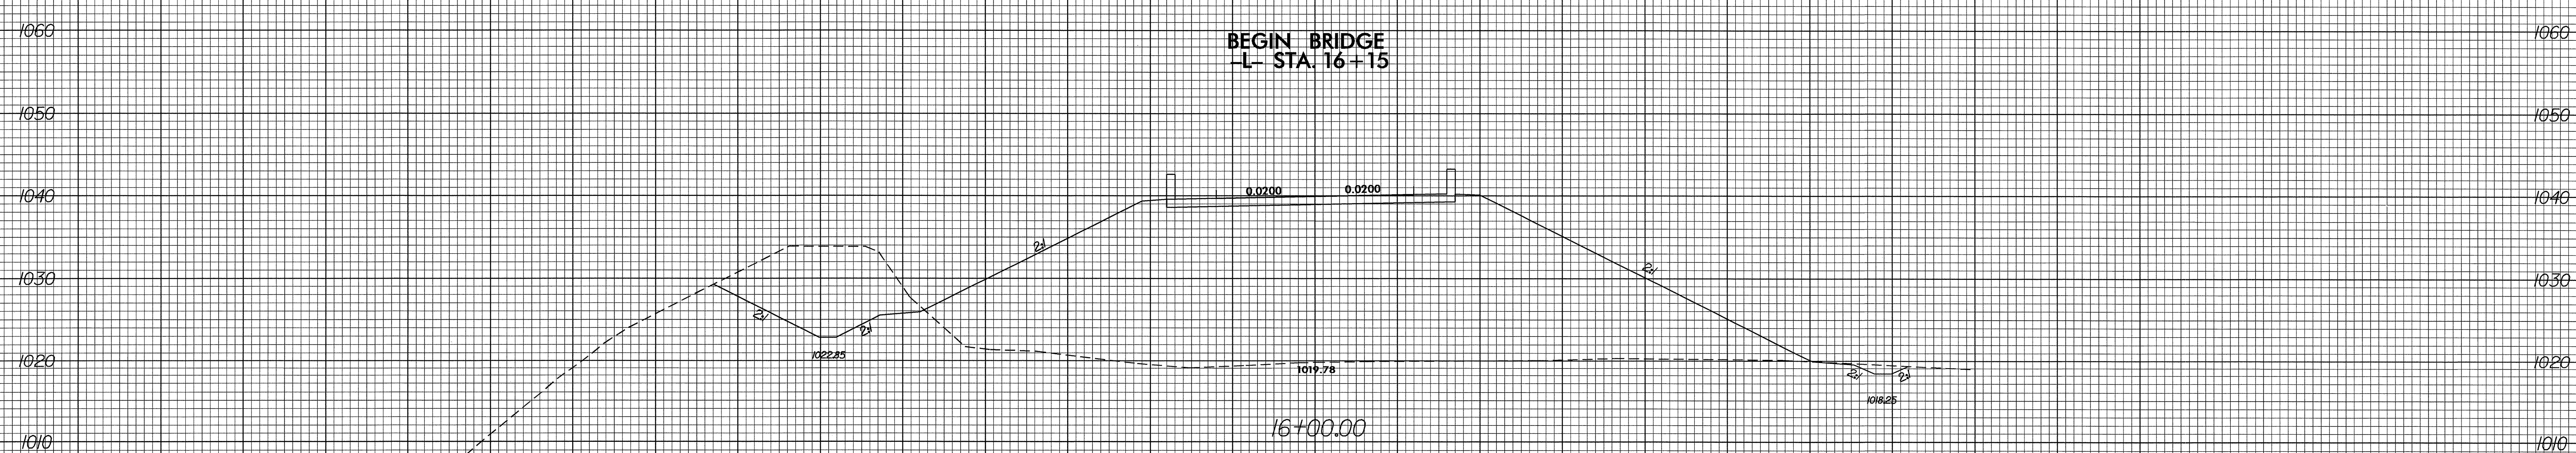

PROJ. REFERENCE NO. B-4044	SHEET NO. X-4
-------------------------------	------------------

150 140 130 120 110 100 90 80 70 60 50 40 30 20 10 0 10 20 30 40 50 60 70 80 90 100 110 120 130 140 150

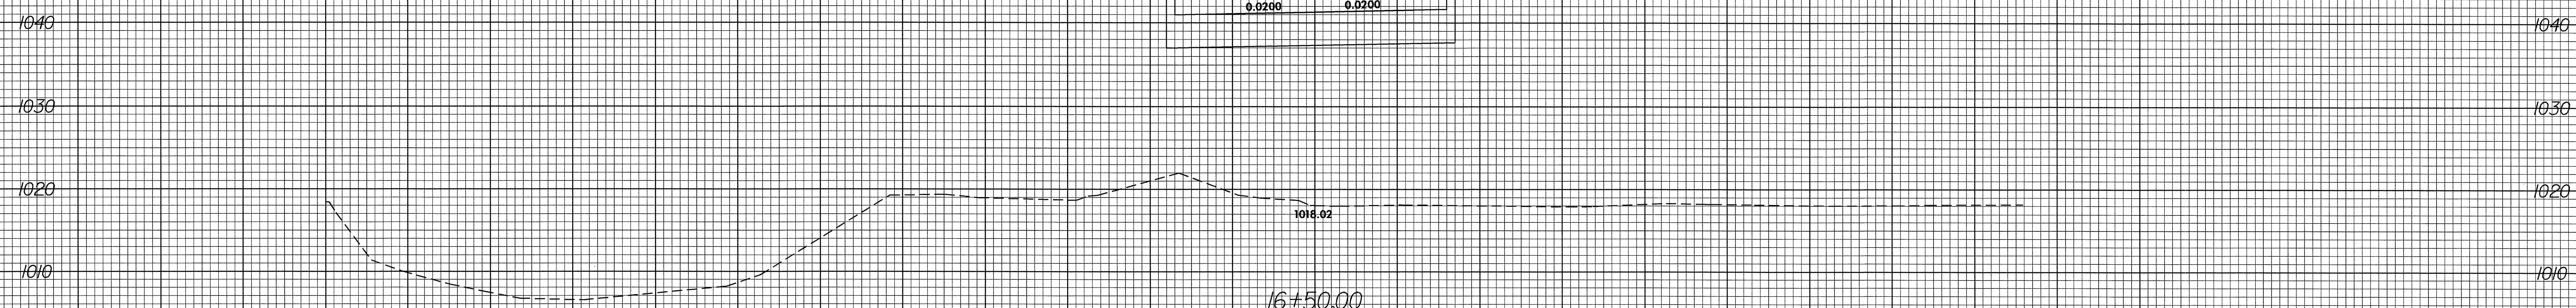

150 140 130 120 110 100 90 80 70 60 50 40 30 20 10 0 10 20 30 40 50 60 70 80 90 100 110 120 130 140 150

28-JUN-2005 08:26  
s:\roadway\102233\102233.dgn