





8/23/99

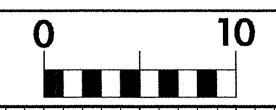

PROJ. REFERENCE NO.
B-4044

SHEET NO.
X-2

150 140 130 120 110 100 90 80 70 60 50 40 30 20 10 0 10 20 30 40 50 60 70 80 90 100 110 120 130 140 150

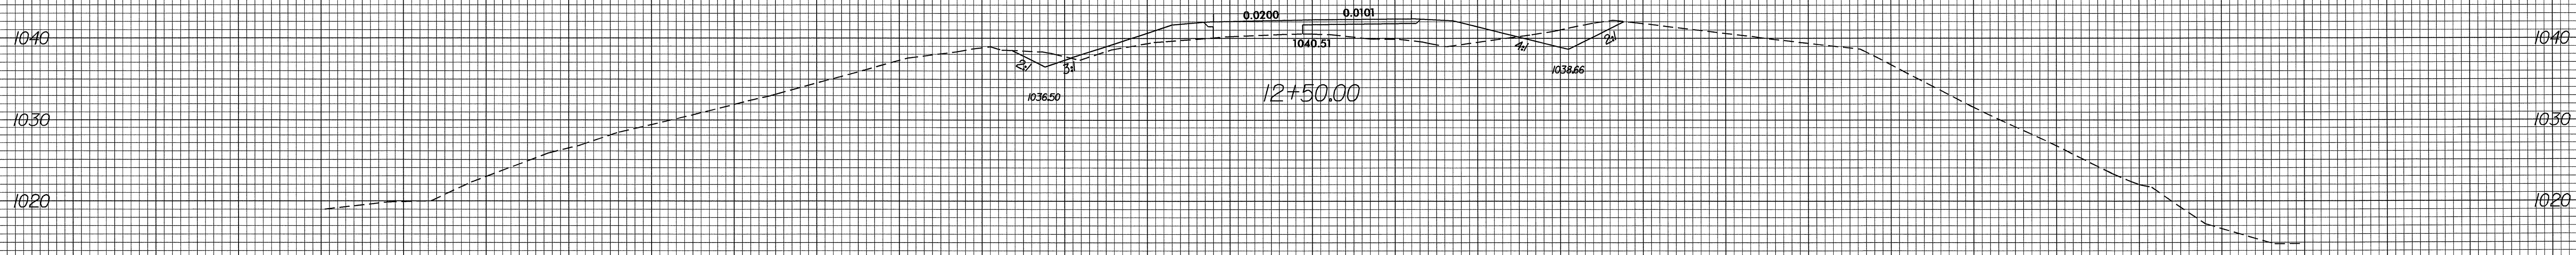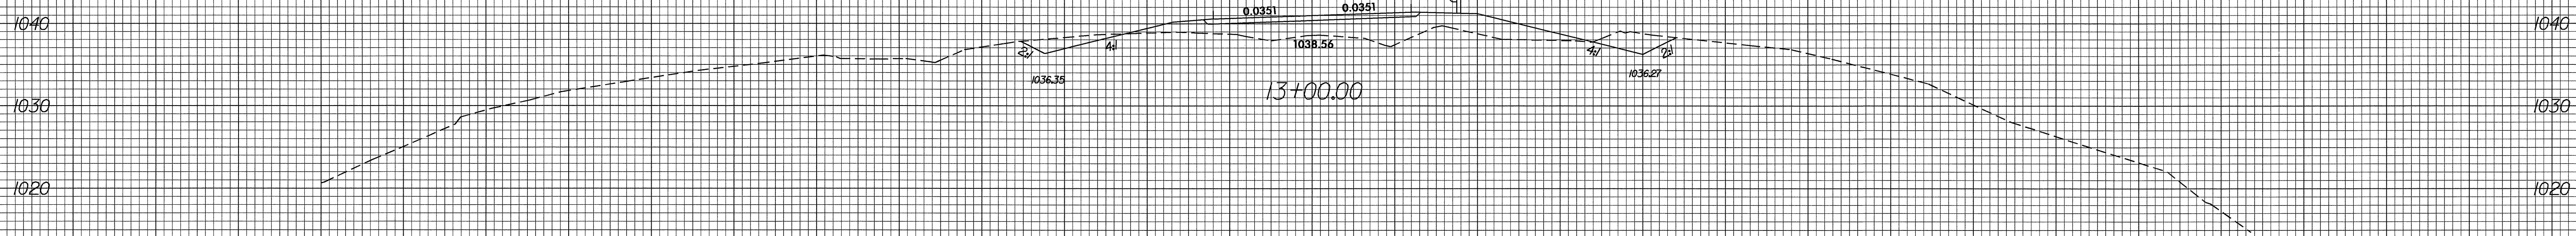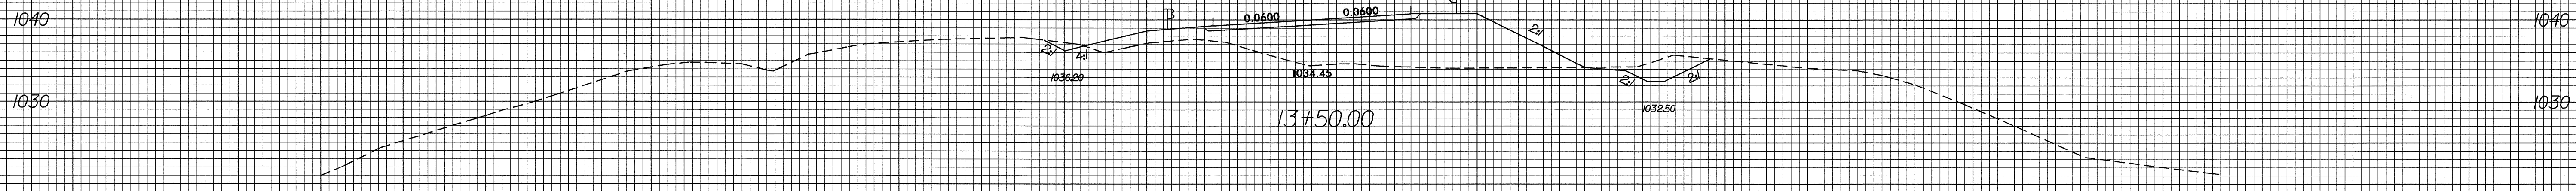

150 140 130 120 110 100 90 80 70 60 50 40 30 20 10 0 10 20 30 40 50 60 70 80 90 100 110 120 130 140 150

24-FEB-2005 07:36
S:\Roadway\B02233
S:\Roadway\B02233