


R-4733 50516  
ROADWAY DESIGN ENGINEER HYDRAULICS ENGINEER  
PRELIMINARY PLANS DO NOT USE FOR CONSTRUCTION  
INCOMPLETE PLANS DO NOT USE FOR ACQUISITION

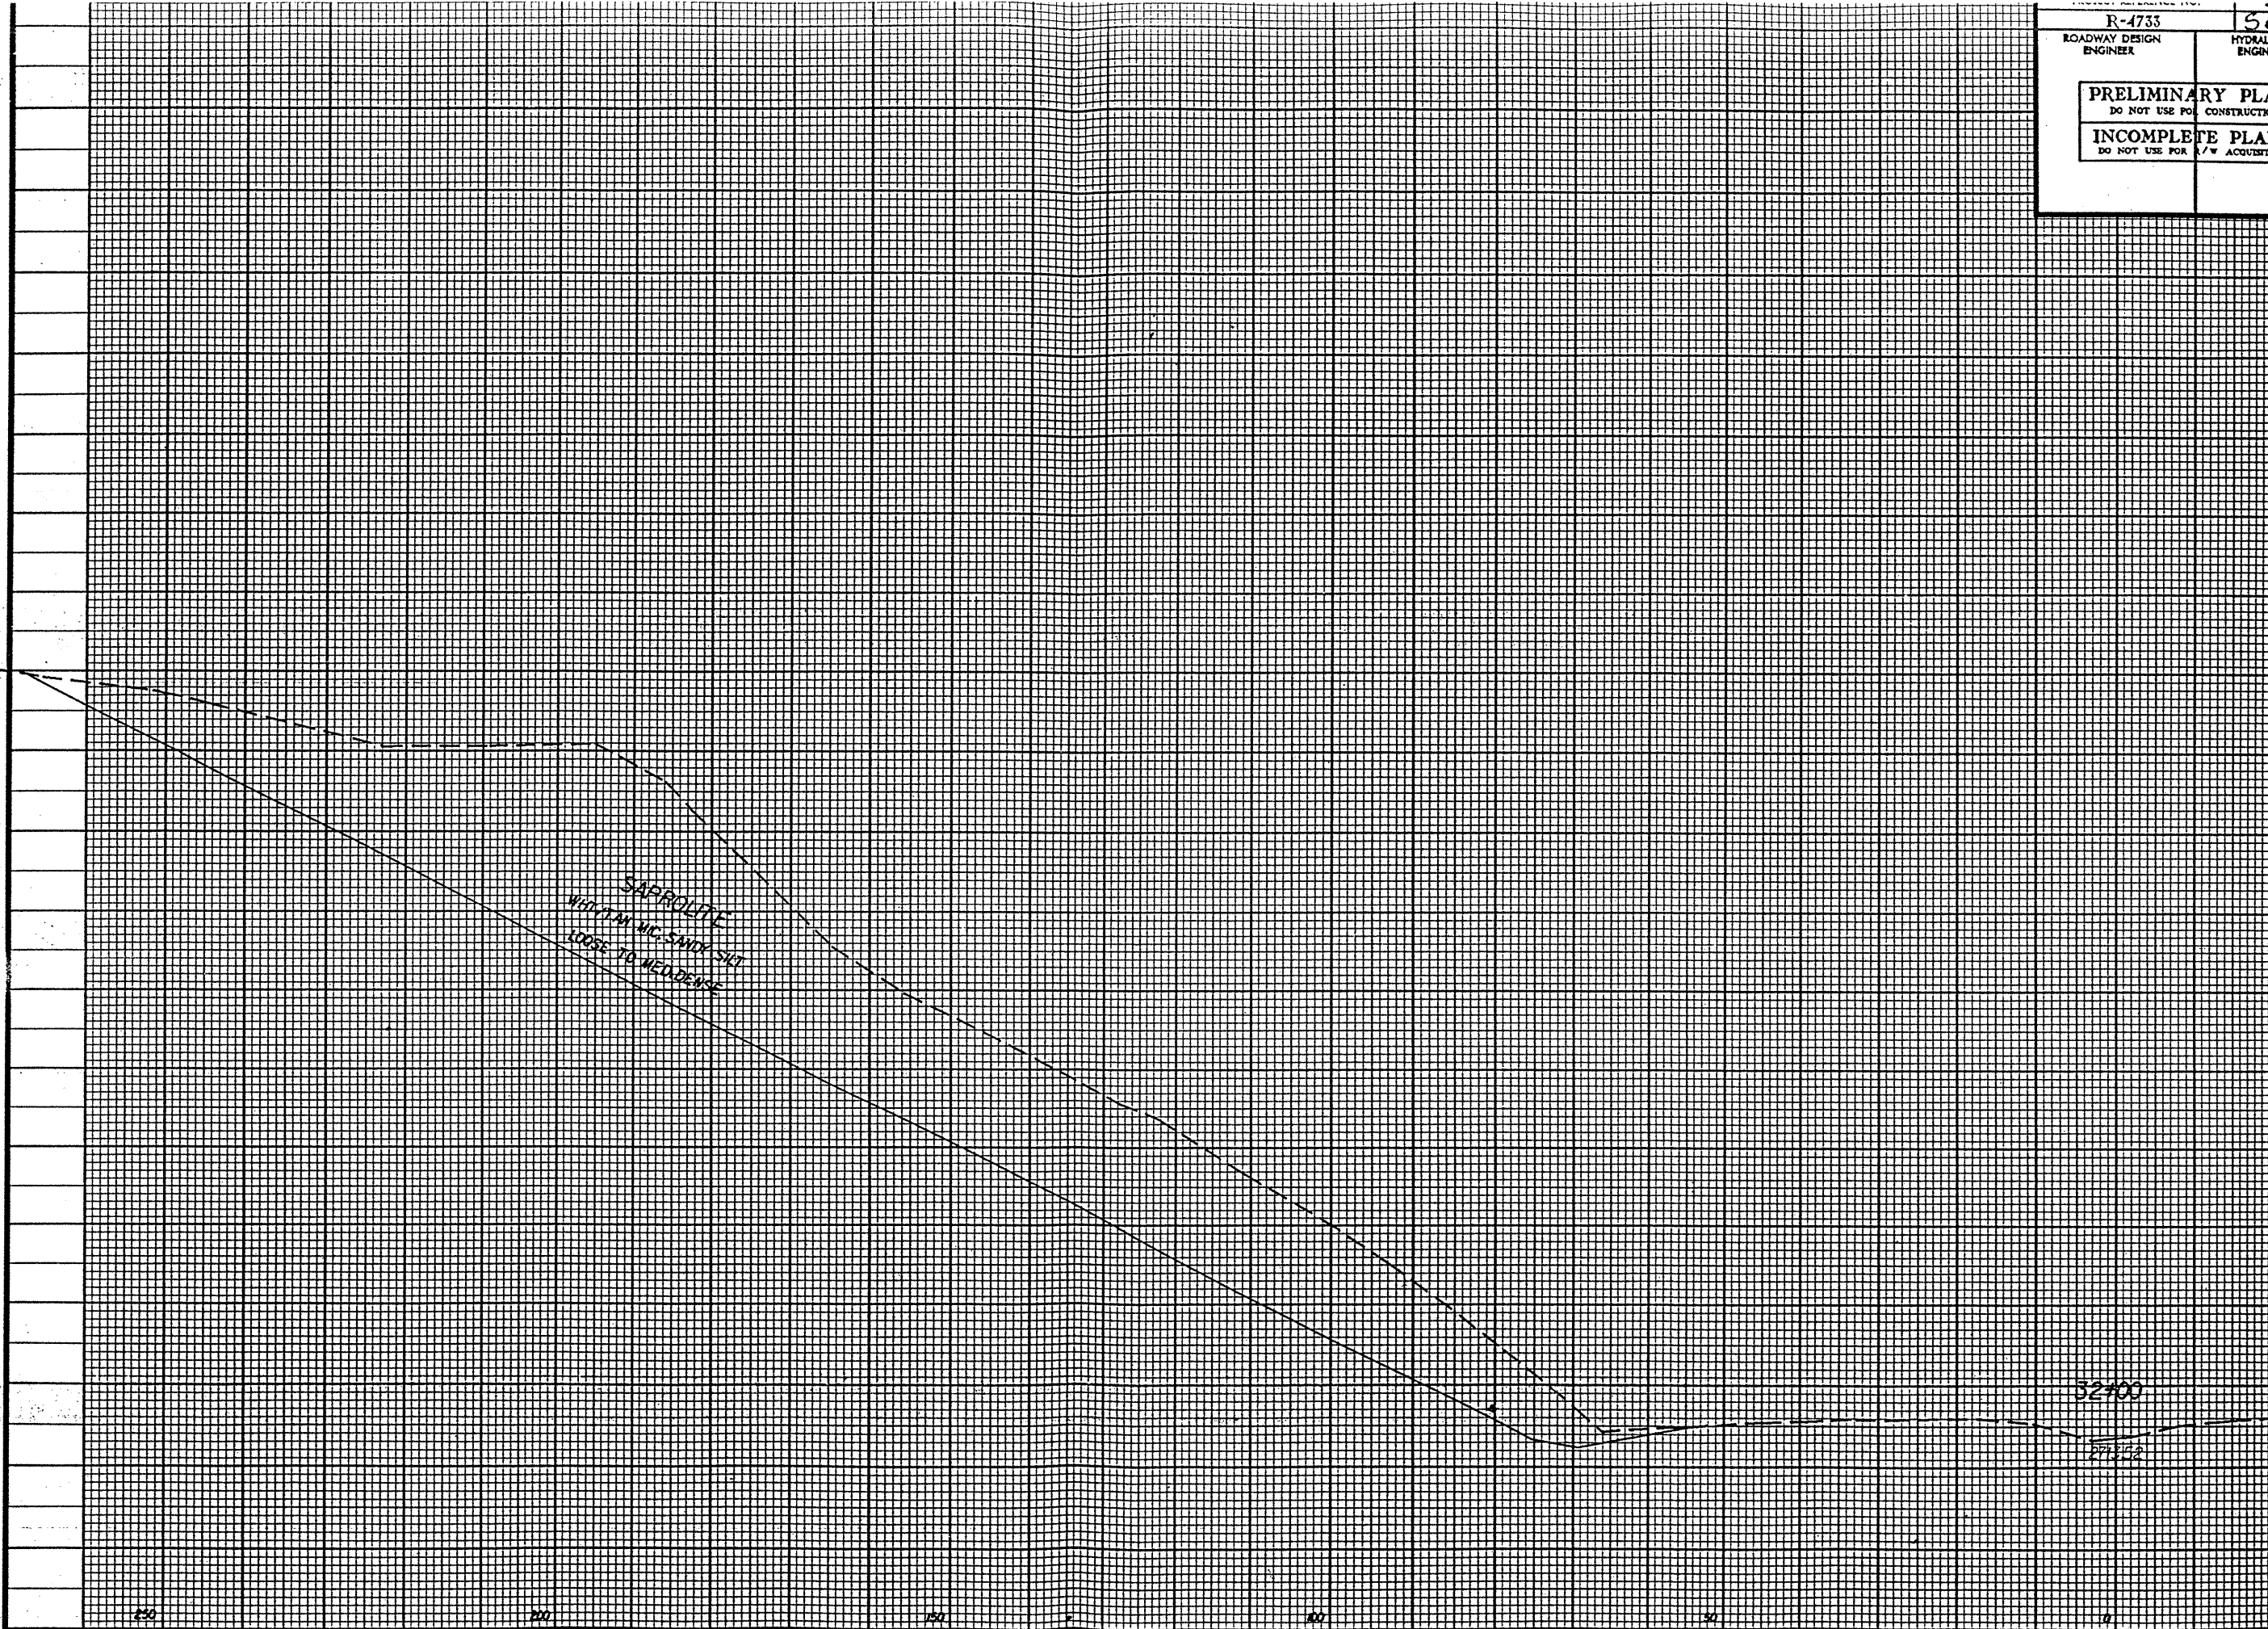

SAPROLITE  
WITH 1% MC SANDY SILT  
LOOSE TO MED DENSE

32400

27152

0

250

200

150

100

50

0