




PROJ. REFERENCE NO.  
R-4733

SHEET NO.  
X-21

290 280 270 260 250 240 230 220 210 200 190 180 170 160 150 140 130 120 110 100 90 80 70 60 50 40 30 20 10 0 10

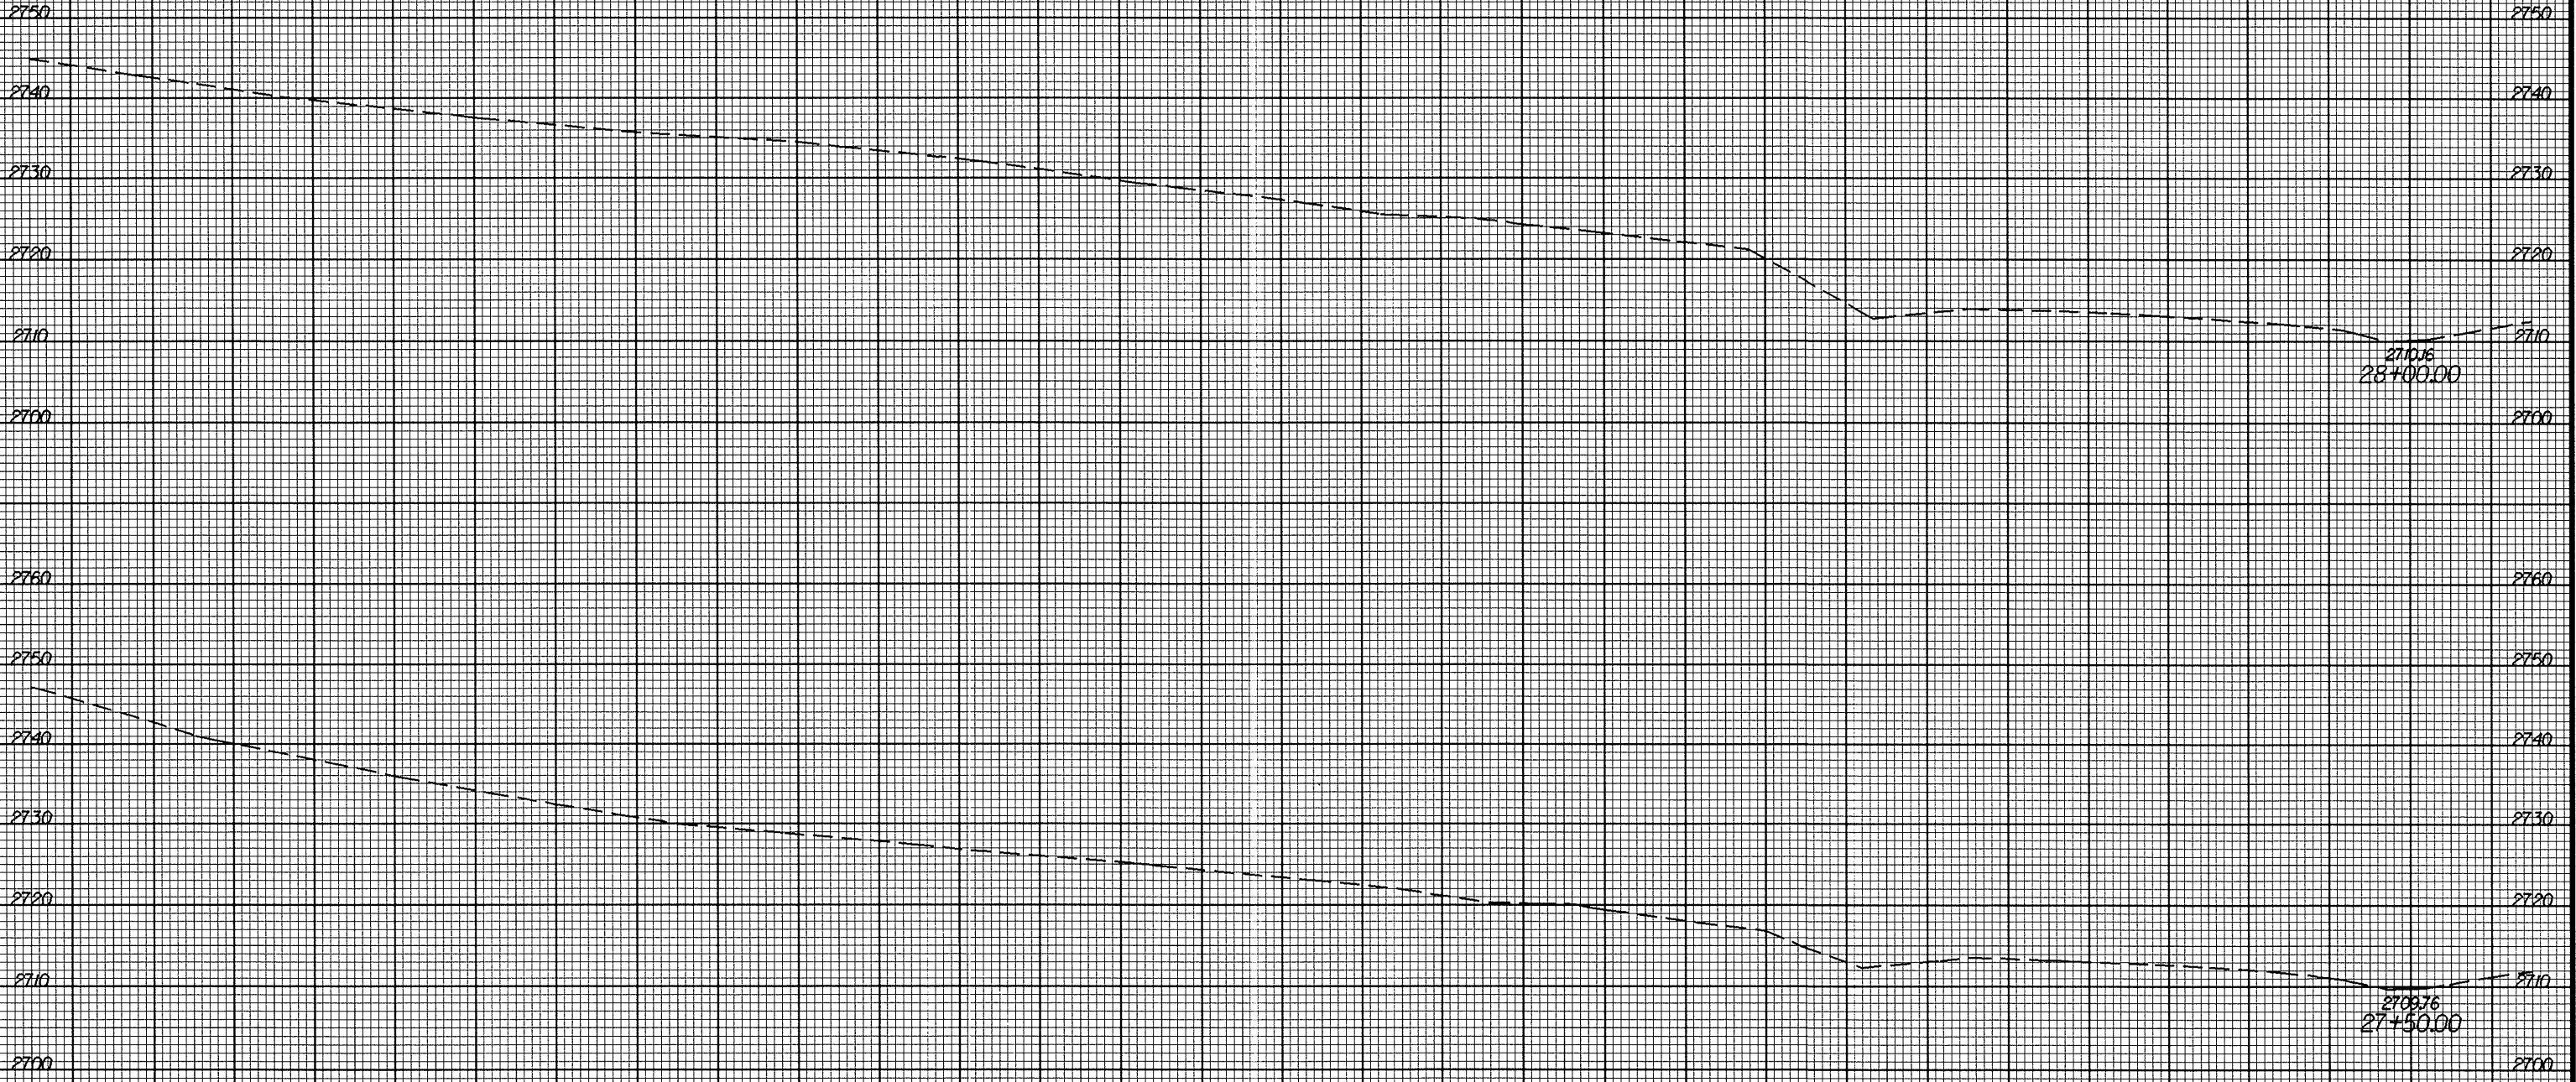

2710.6  
28+00.00

2700.6  
27+50.00

-12-