

Sign Number: Detour Sign
Type: D Ground
Quantity: 1

Design By: SWJ
Project ID: B-3877

Sign Width: 3'-6"
Height: 3'-0"
Total Area: 10.5 Sq.Ft.


Background Color: Fluorescent Orange
Legend & Border Color: Black

Border Type: Recessed
Recess: 0.375"
Width: 0.375"
Radii: 1.5"

Backing Material: 0.063" Aluminum
 0.079" Composite

Check By: DME
DIV: 4

STD #: N/A
Date: Jan 13, 2005

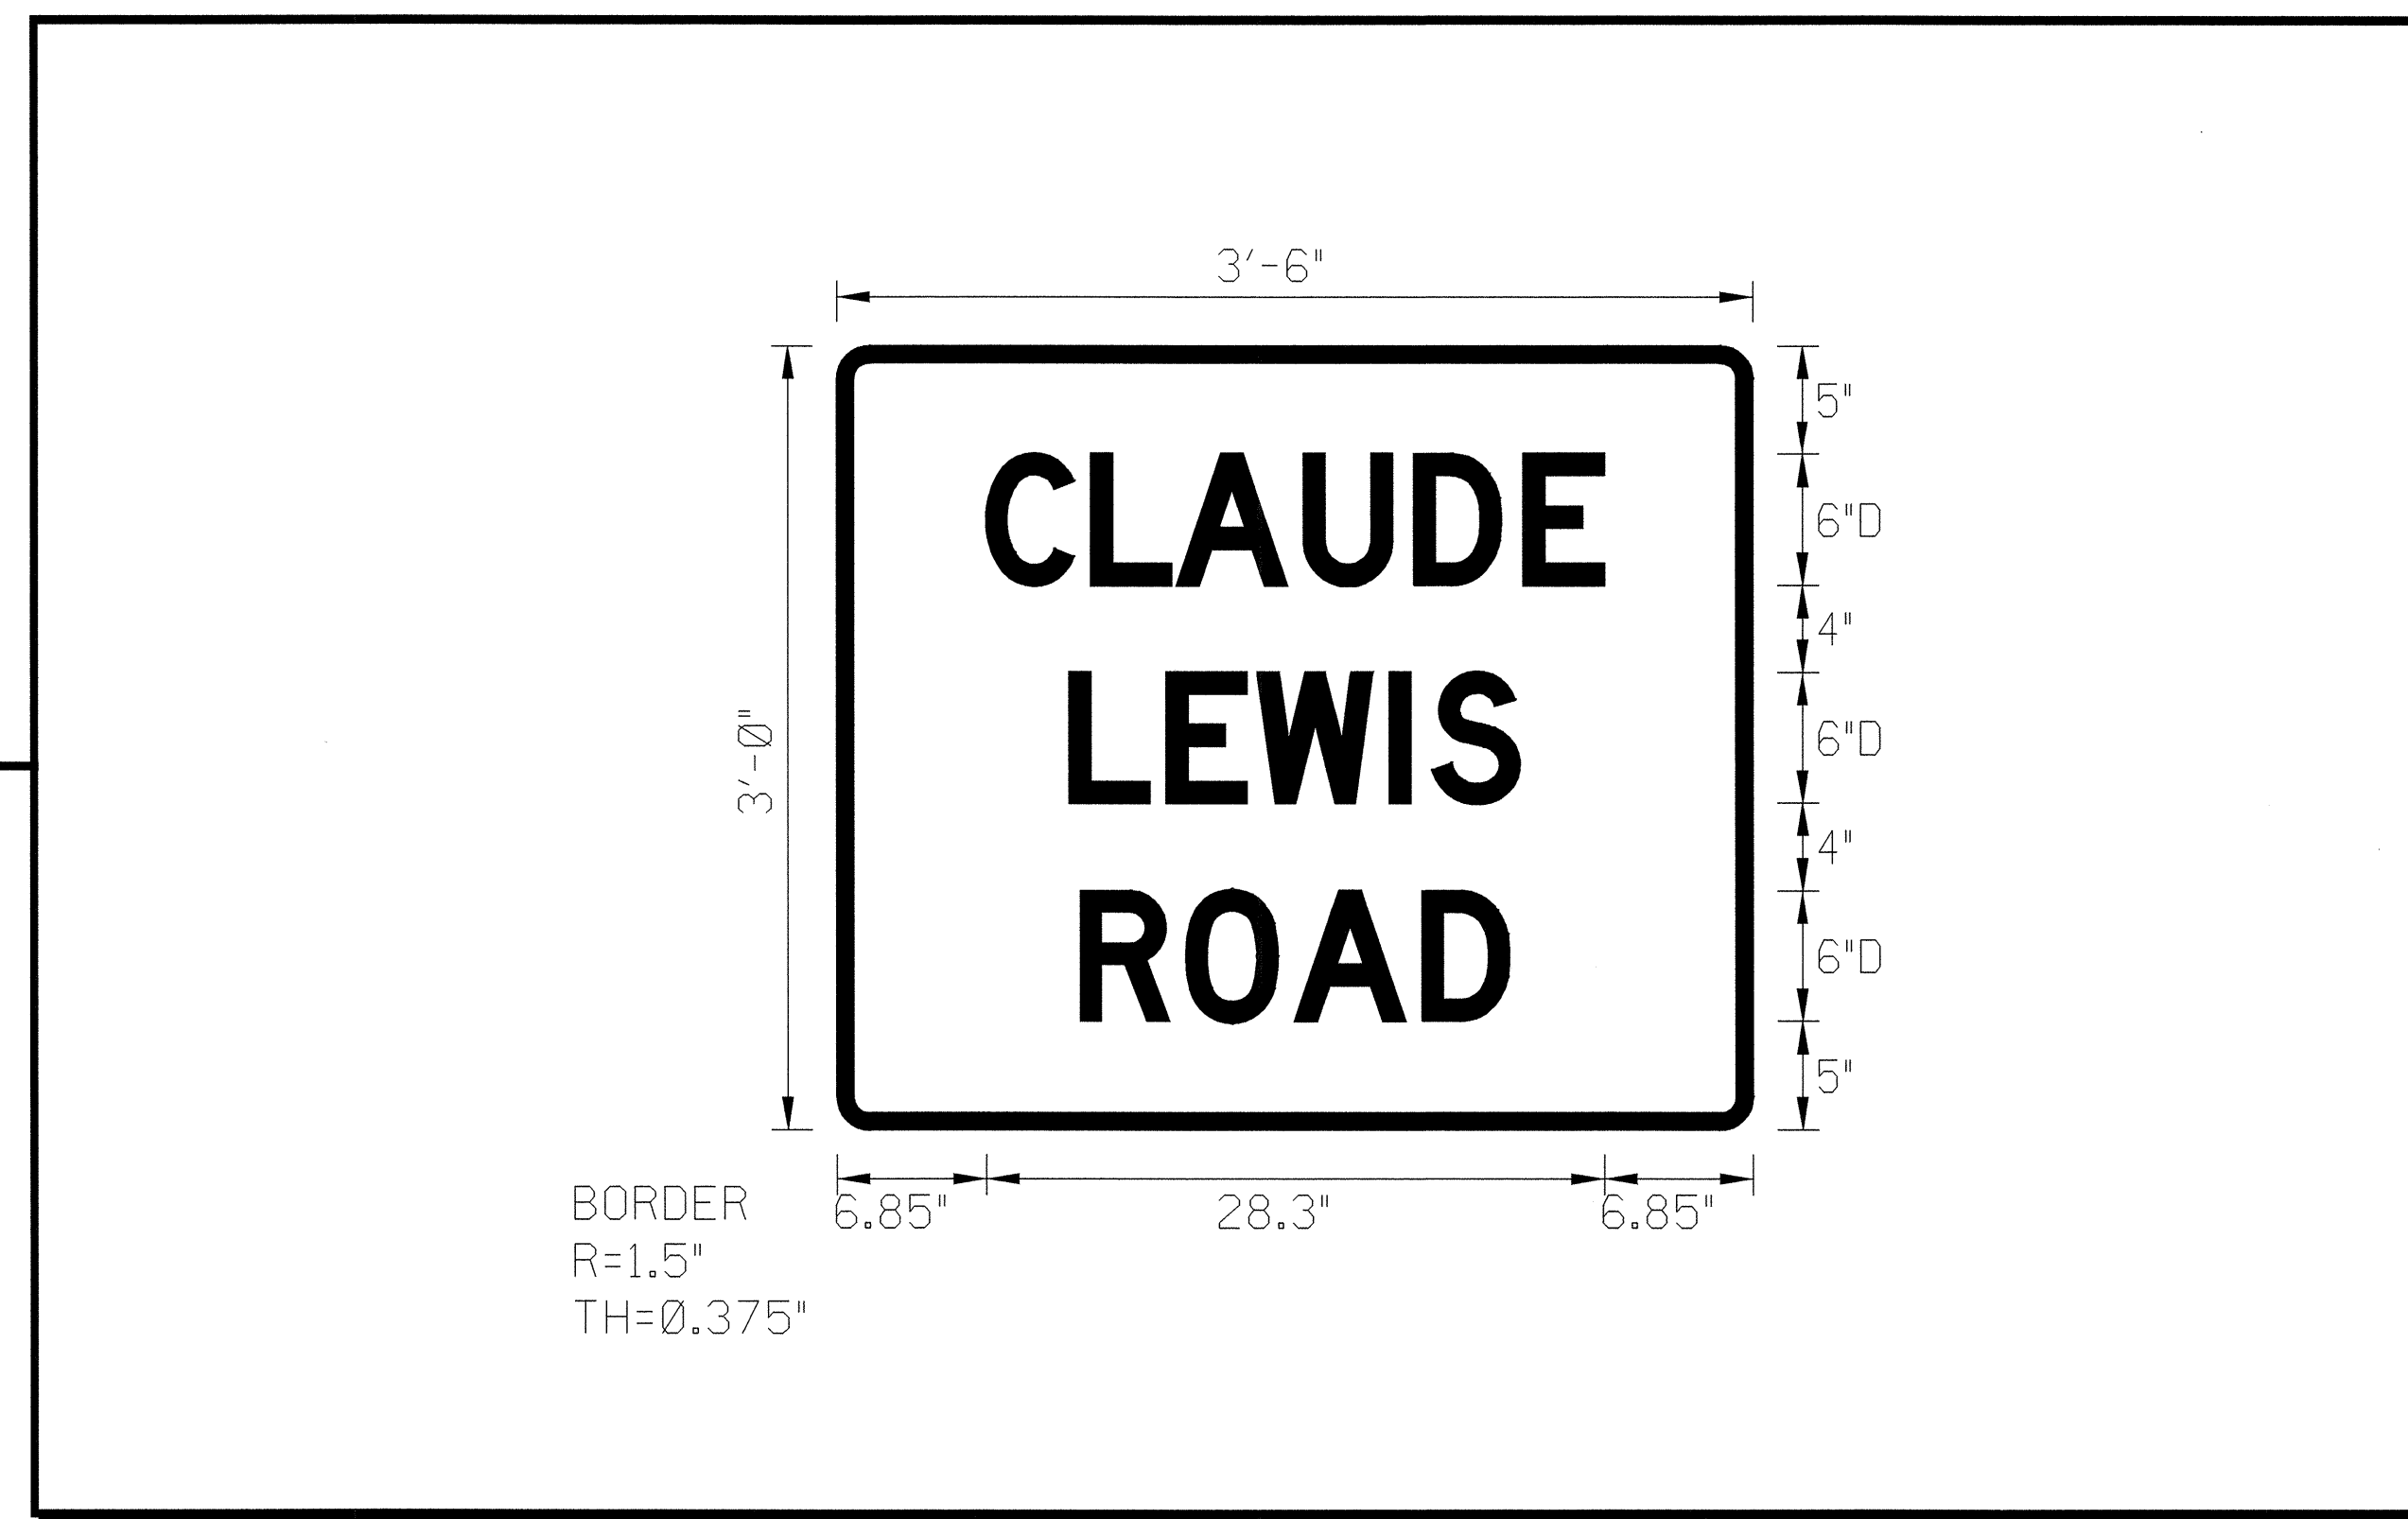

- NOTES:**
- Legend and border shall be direct applied non-reflective sheeting.
 - Background shall be Type VII, VIII, or IX (prismatic) retroreflective sheeting.

BORDER
 R=1.5"
 TH=0.375"

Letter spacings are to start of next letter															Series/Size	
															Text Length	
	C	L	A	U	D	E										D150
6.8	4.8	3.9	5.8	5	5	3.7	6.8									28.3
	L	E	W	I	S											D150
10.7	4.5	4.2	6	1.9	4	10.7										20.7
	R	O	A	D												D150
11.2	4.8	5	5.8	4	11.2											19.7

Spacing Factor is 1 unless specified otherwise
FILENAME: GS40_ENGL

02-AUG-2005 14:41
 \\nets-ccf503\B3877\TrafficControl\Top\B3877L_Top_Top04.dgn
 JFutrell AT WZTC224166

APPROVED <i>Betsy L. Watson</i> DATE: 2/21/05	SIGN DESIGN	
	SCALE: NONE	
	DATE: 2/21/05	
	DWG. BY: JLF	
	DESIGN BY: JLF	
REVIEWED BY: BLW	REVISIONS	